


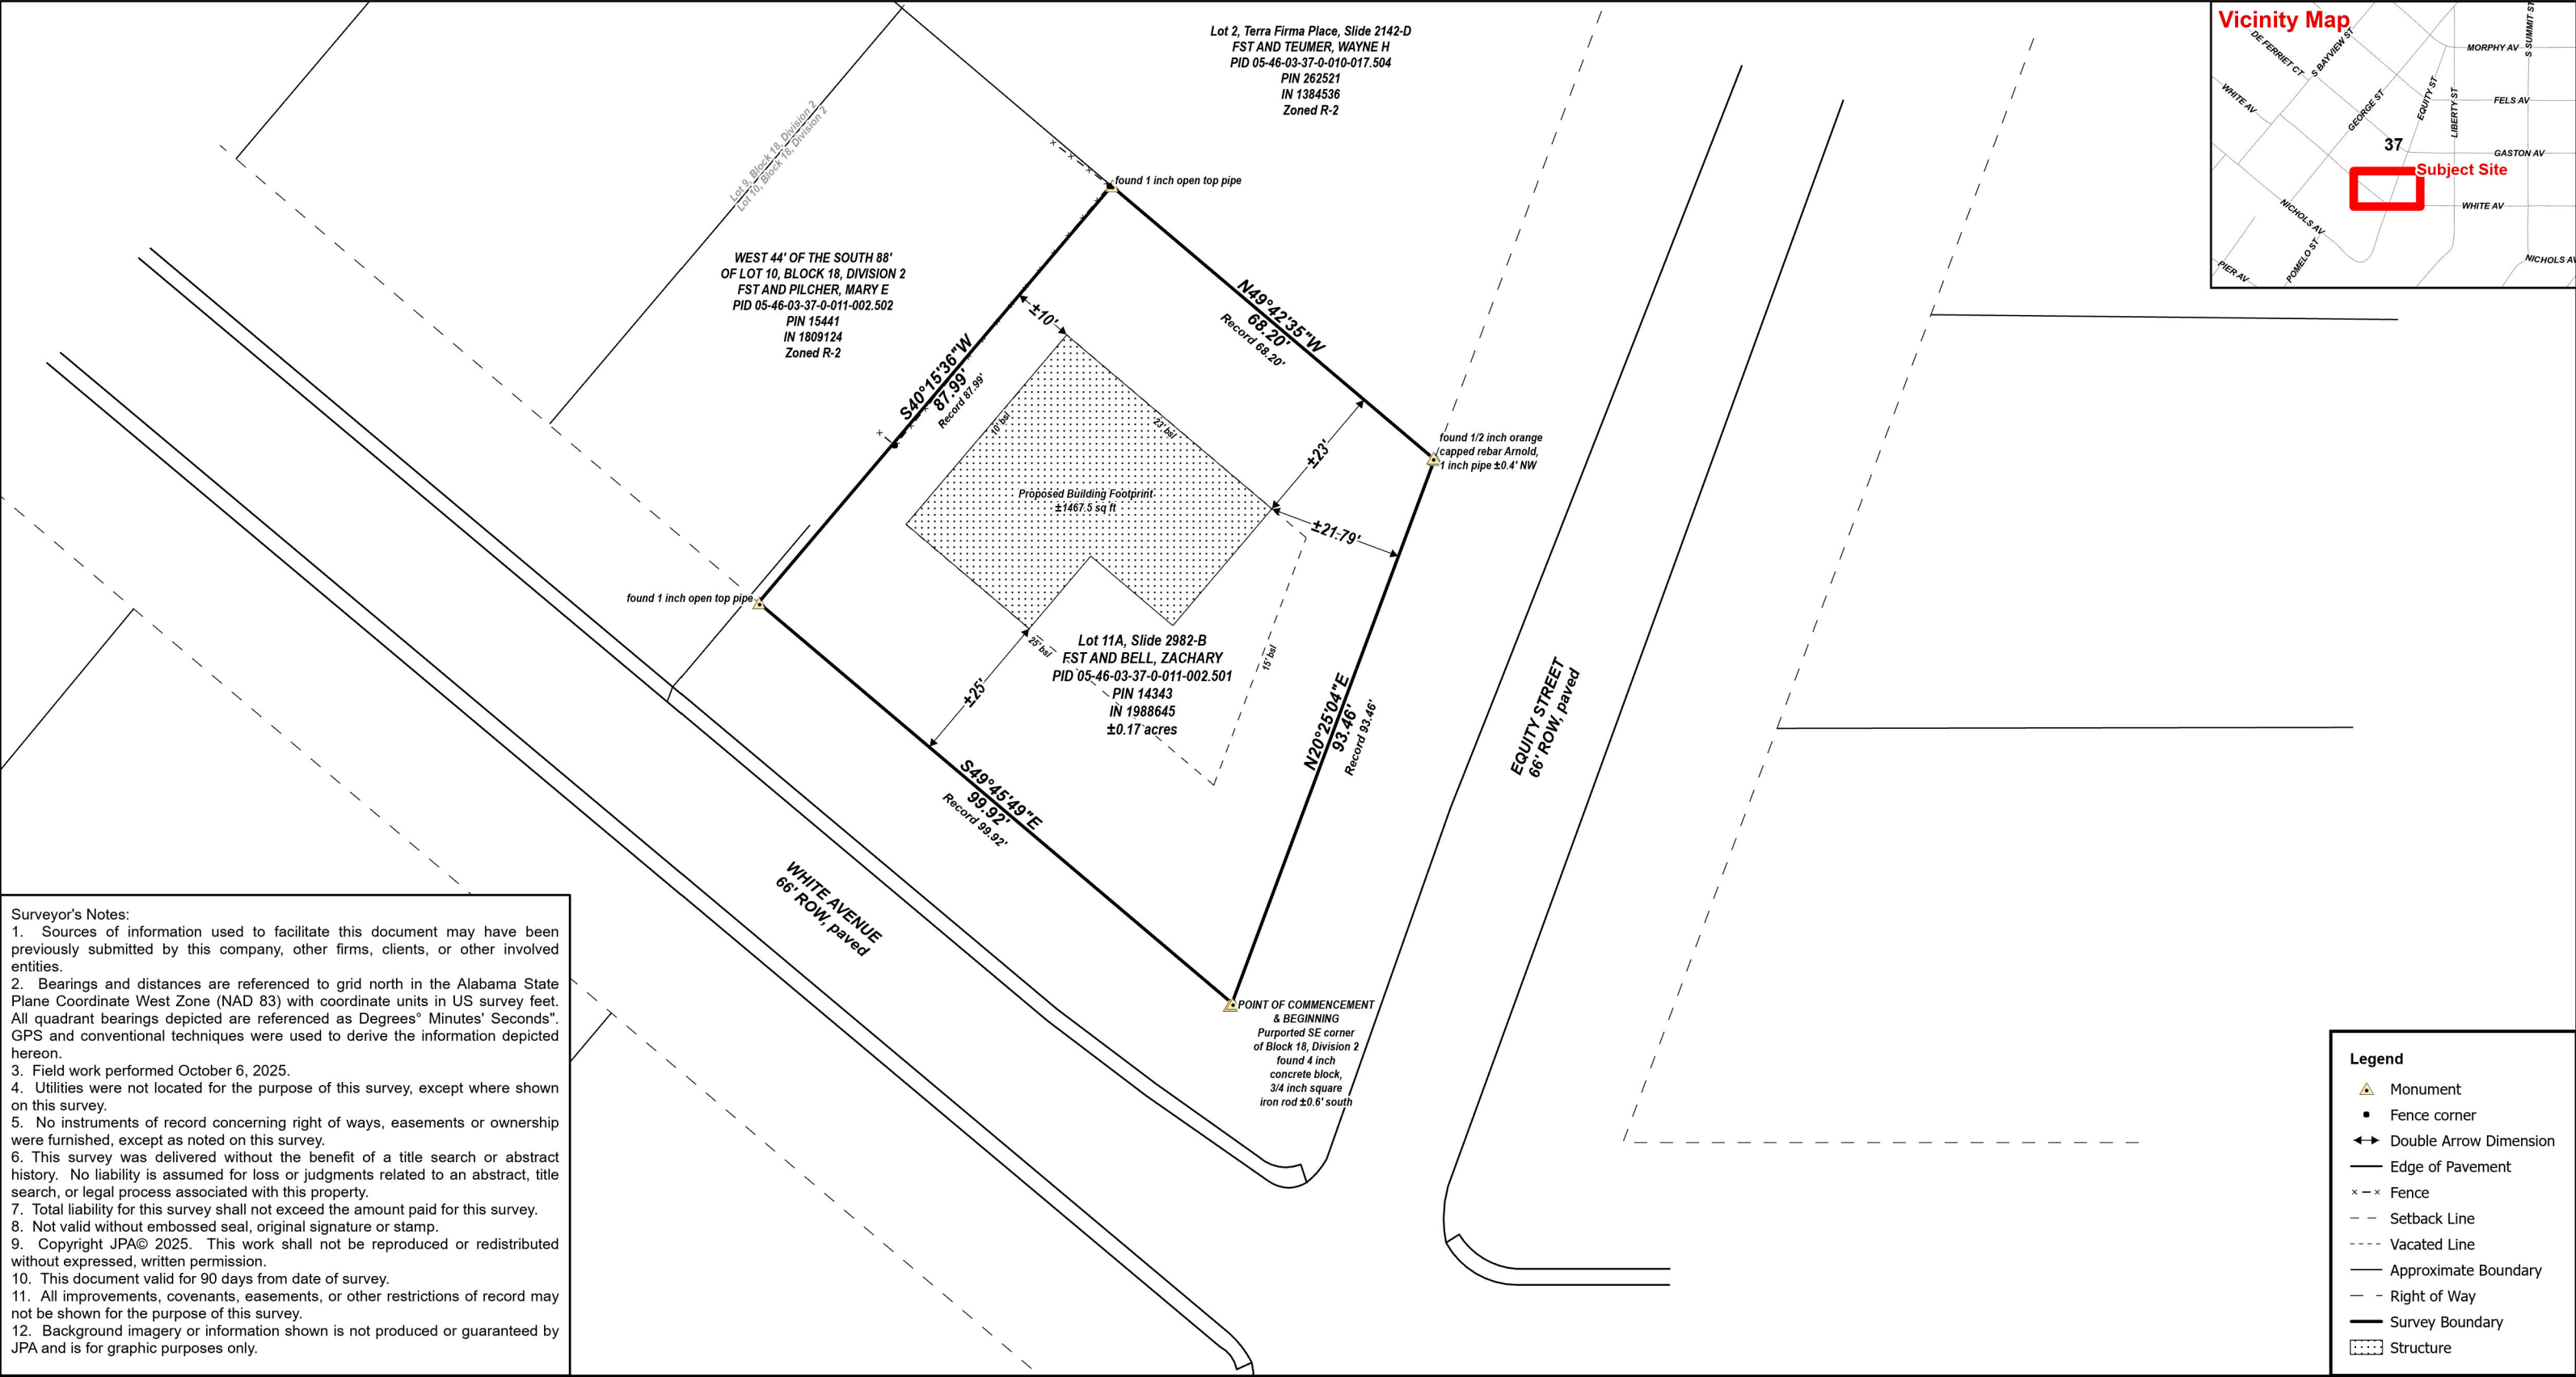


I hereby state all parts of this survey and drawing have been completed in accordance with the current requirements of the Standards of Practice for Land Surveying in the State of Alabama to best of my knowledge, information, and belief.


Matthew Burkett, PLS
AL #40398-S

10-15-25
Date



J Pierce and Associates LLC
Geospatial Consultants
16116 Old Ganey Road
Bay Minette, AL 36507
jacob@jpierceandassociates.com
matthew@jpierceandassociates.com
jpierceandassociates.com
251-508-5975

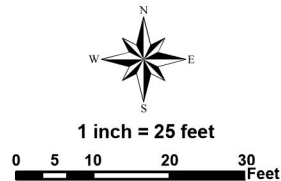

Site Plan/Stakeout for
Zac Bell

Section 37
T6S R2E

JPA Project #1038

258 Equity St
Fairhope, AL 36532

Field work: MDB/BCT
Drawn: MDB/BCT
Checked: MDB/JKP

Date: 10/15/2025

This document supersedes any previously dated document