




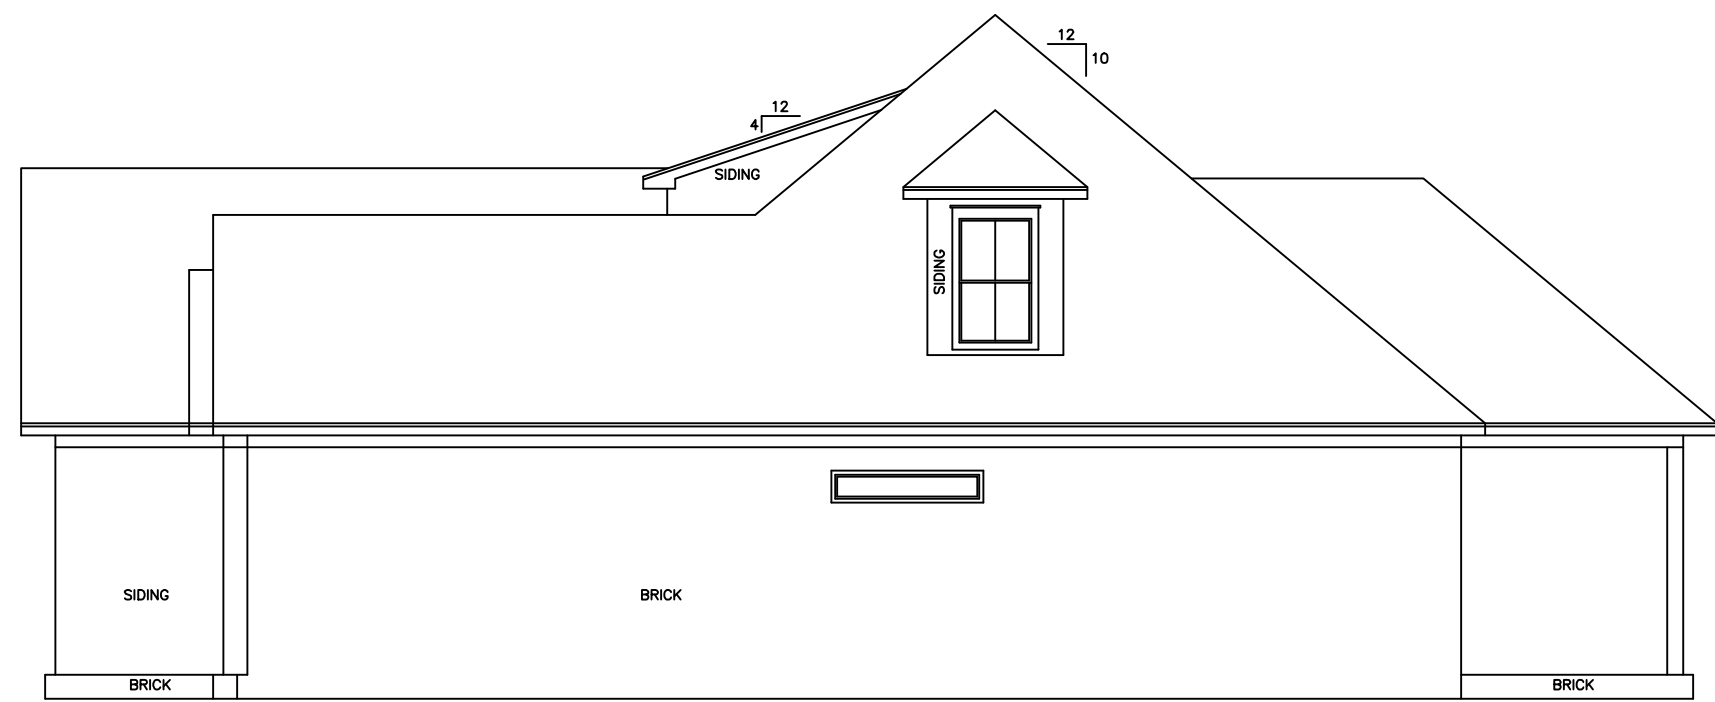

RIGHT ELEVATION
SCALE: 1/8" = 1'-0"

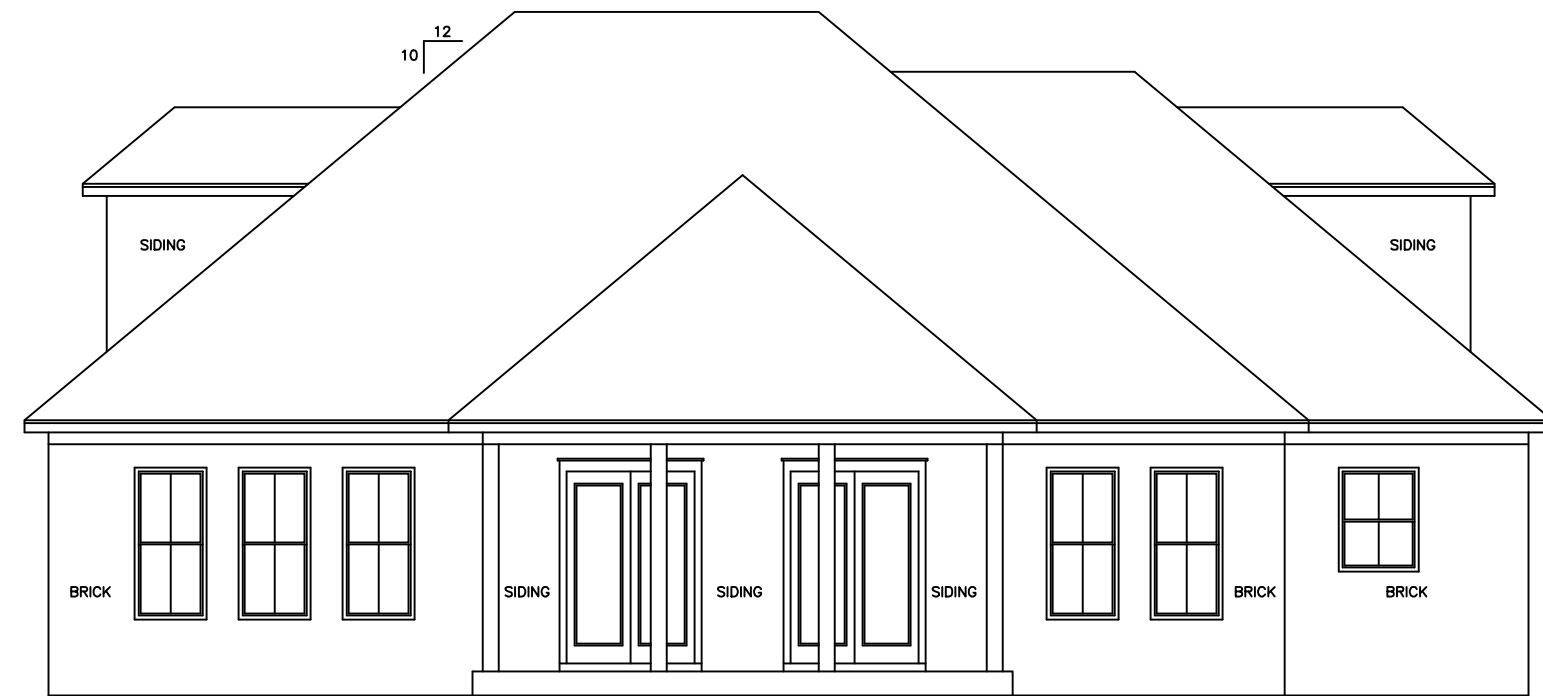


REAR ELEVATION
SCALE: 1/8" = 1'-0"

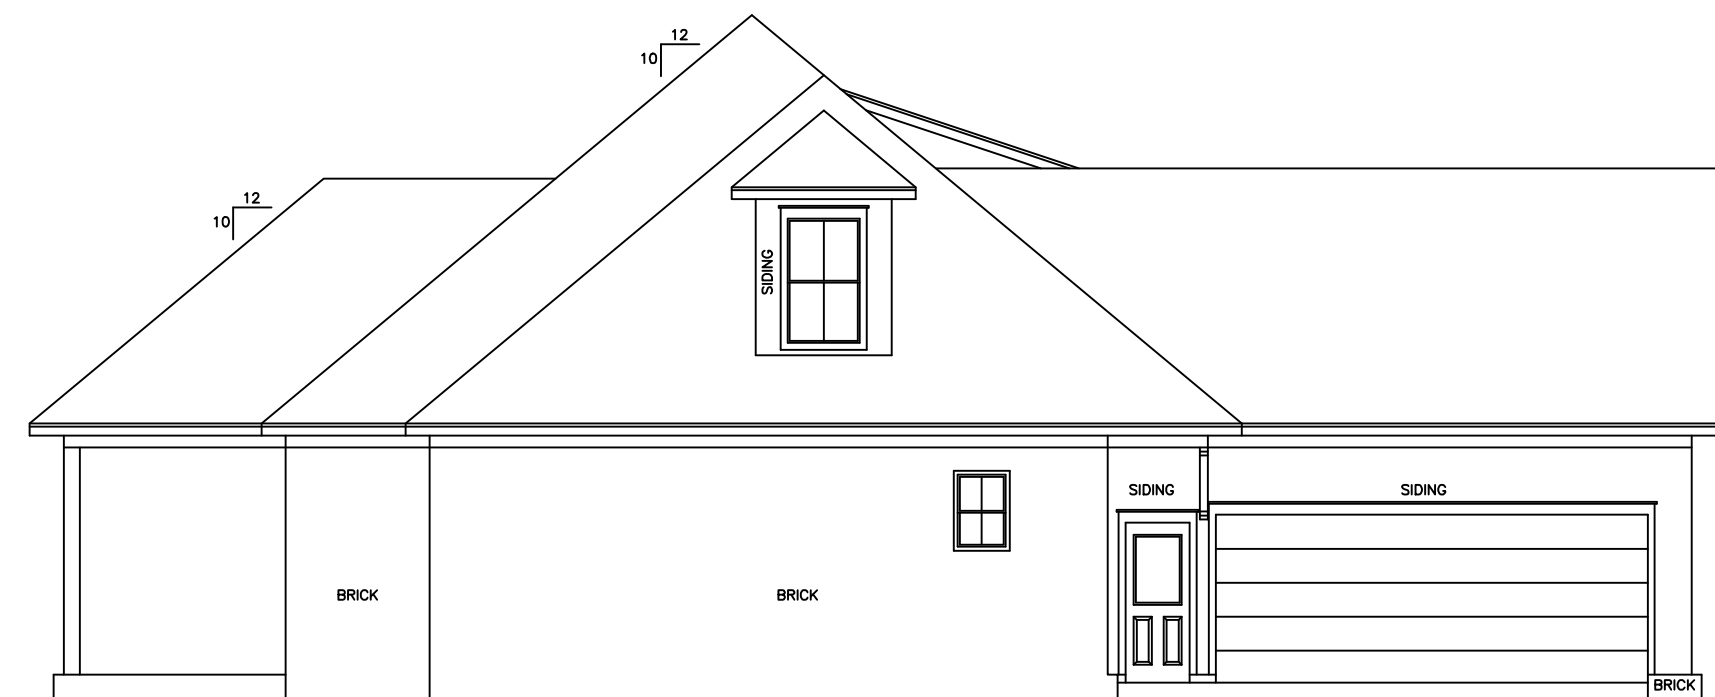

LEFT ELEVATION
SCALE: 1/8" = 1'-0"



FRONT ELEVATION
SCALE: 1/4" = 1'-0"

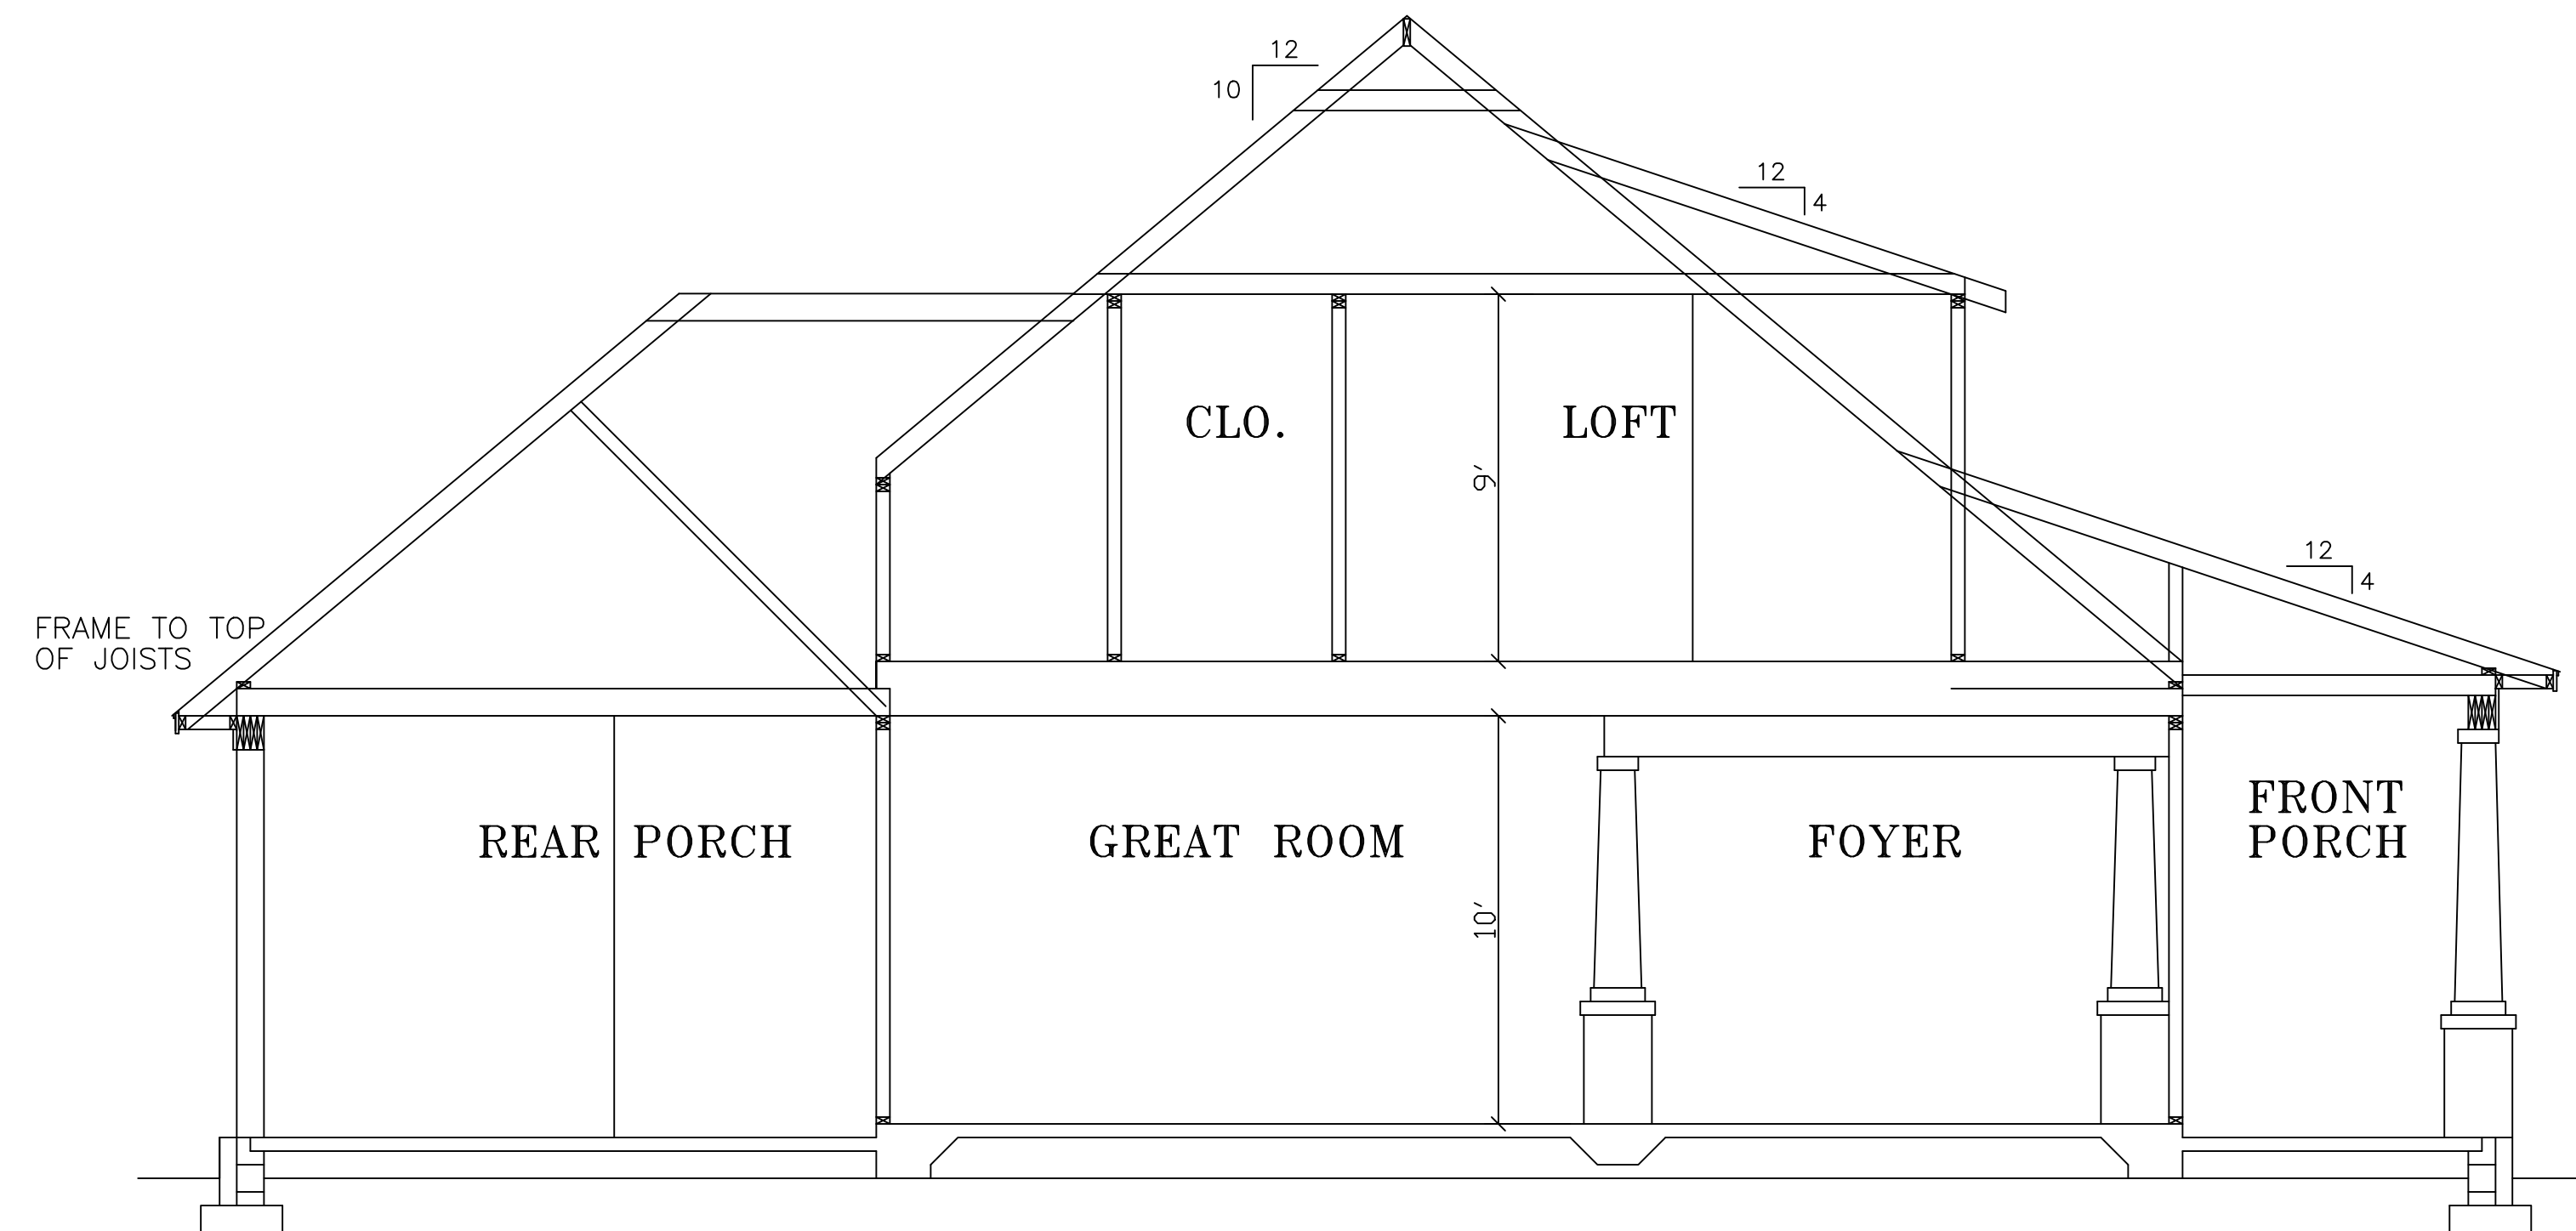

CROSS SECTION
SCALE: 1/4" = 1'-0"

Deborah's RESIDENTIAL
DESIGNS, INC.
16677 LONG ROAD
SUMMERDALE, AL 36580
PHONE (251) 988-1965 FAX (251) 988-1965

COMMON LAW COPYRIGHT—do not copy or assign to 3rd party