

HENRY NORRIS
&
ASSOCIATES

ARCHITECTURE
&
ENVIRONMENTAL
DESIGN

30 N. PALAFOX
PENSACOLA, FL
32502
(850)432-6011
FAX 435-9001

ABACO
ORANGE BEACH

JOB #: Project Number
CAD:
CHECKED: HN
DATE: 3-30-23

REVISIONS:

SEAL:


SHEET TITLE:
LEVEL I BLDG. III A

A 4



BLDG. B 1ST LEVEL FLOOR PLAN

19 UNITS TOTAL
(6) B UNITS - 4 BED/ 3 BATH (1775 SF)
(13) K UNITS - 3 BED/ 3 BATH (1540 SF)

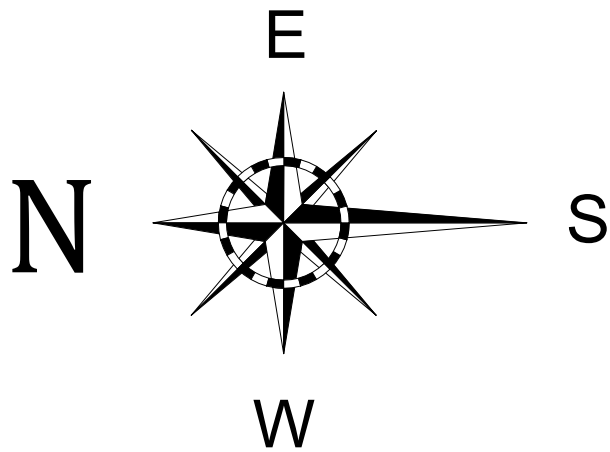

J. Alan Kent
DEVELOPMENT


C Cunningham & Head



ABACO
Orange Beach

"SUBJECT TO CHANGE"

"NEED NOT BE BUILT"

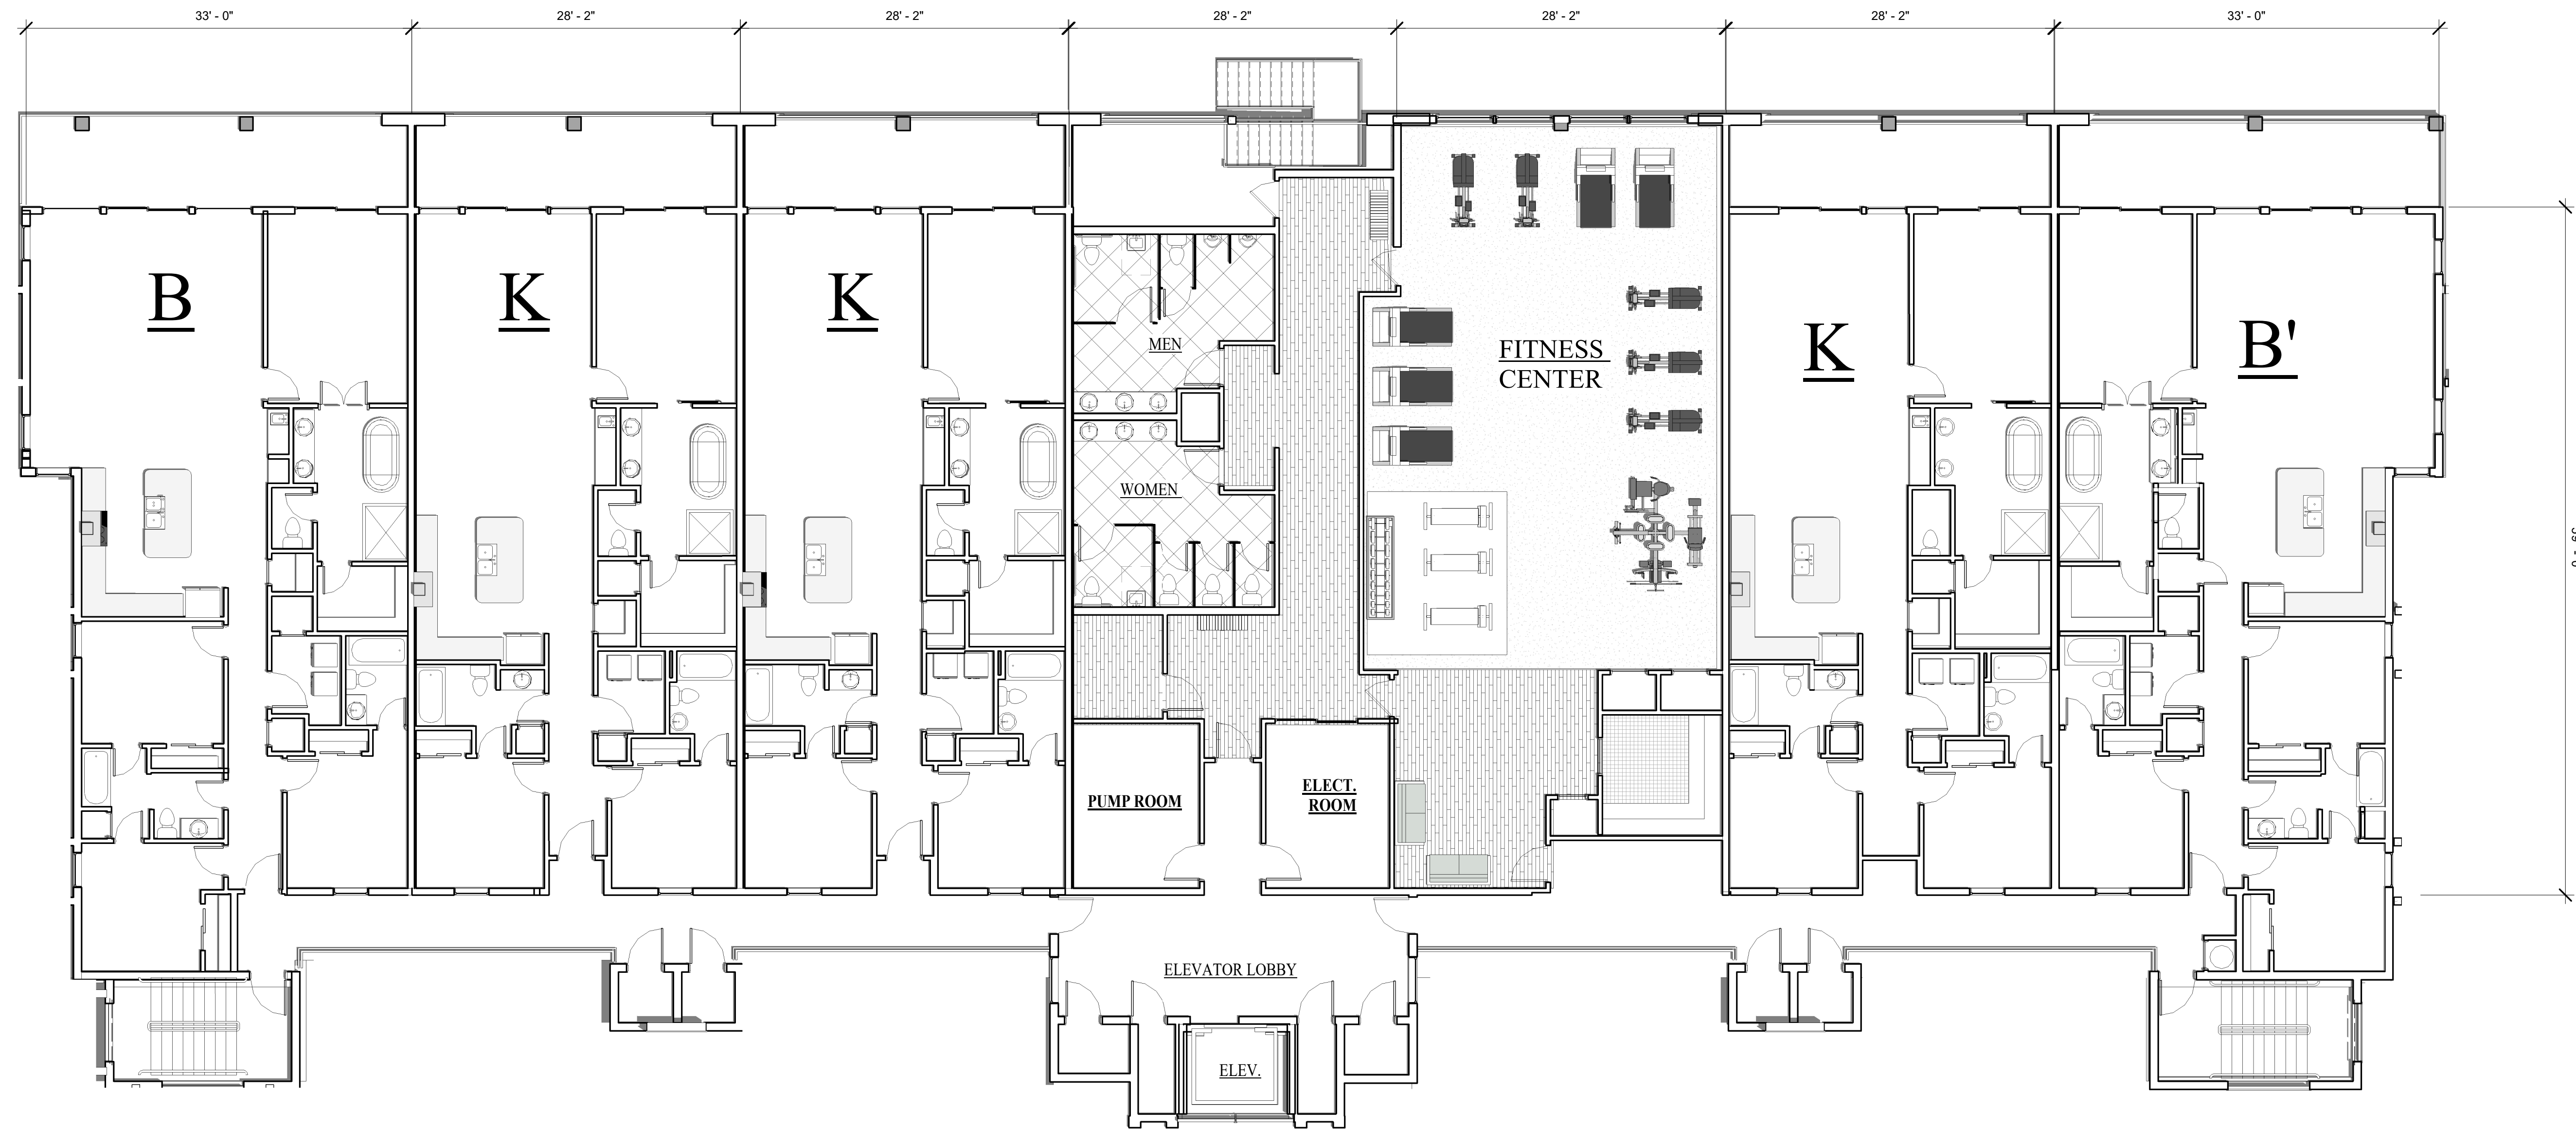

BLDG. B 2ND LEVEL FLOOR PLAN


ABACO Orange Beach

PHASE I


13 TOTAL	<u>UNIT K</u>	3 BEDROOM 3 BATH 1540 SF
6 TOTAL	<u>UNIT B</u>	4 BEDROOM 3 BATH 1775 SF

19 UNITS TOTAL

BLDG. B

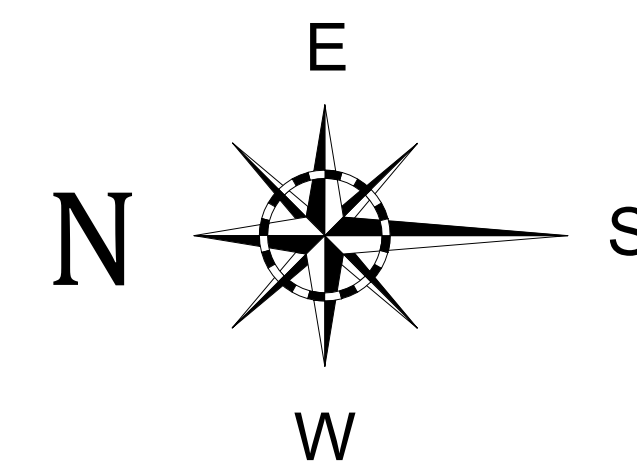

**"SUBJECT TO CHANGE"
"NEED NOT BE BUILT"**

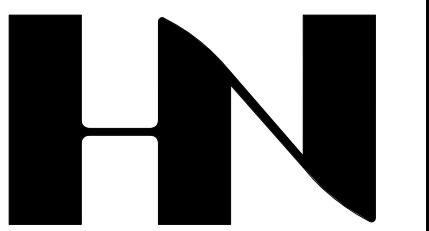

HENRY NORRIS
&
ASSOCIATES

ARCHITECTURE
&
ENVIRONMENTAL
DESIGN

30 N. PALAFOX
PENSACOLA, FL
32502
(850)432-6011
FAX 435-9001

ABACO
ORANGE BEACH



JOB #: Project Number
CAD:
CHECKED:
DATE: 1-18-23

REVISIONS:

SEAL:

SHEET TITLE:
BUILDING III A 2ND LEVEL
PLAN

A1

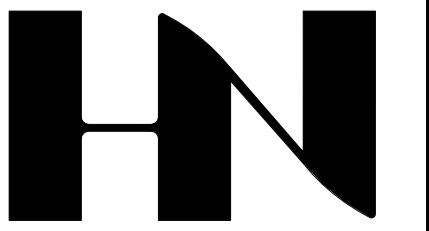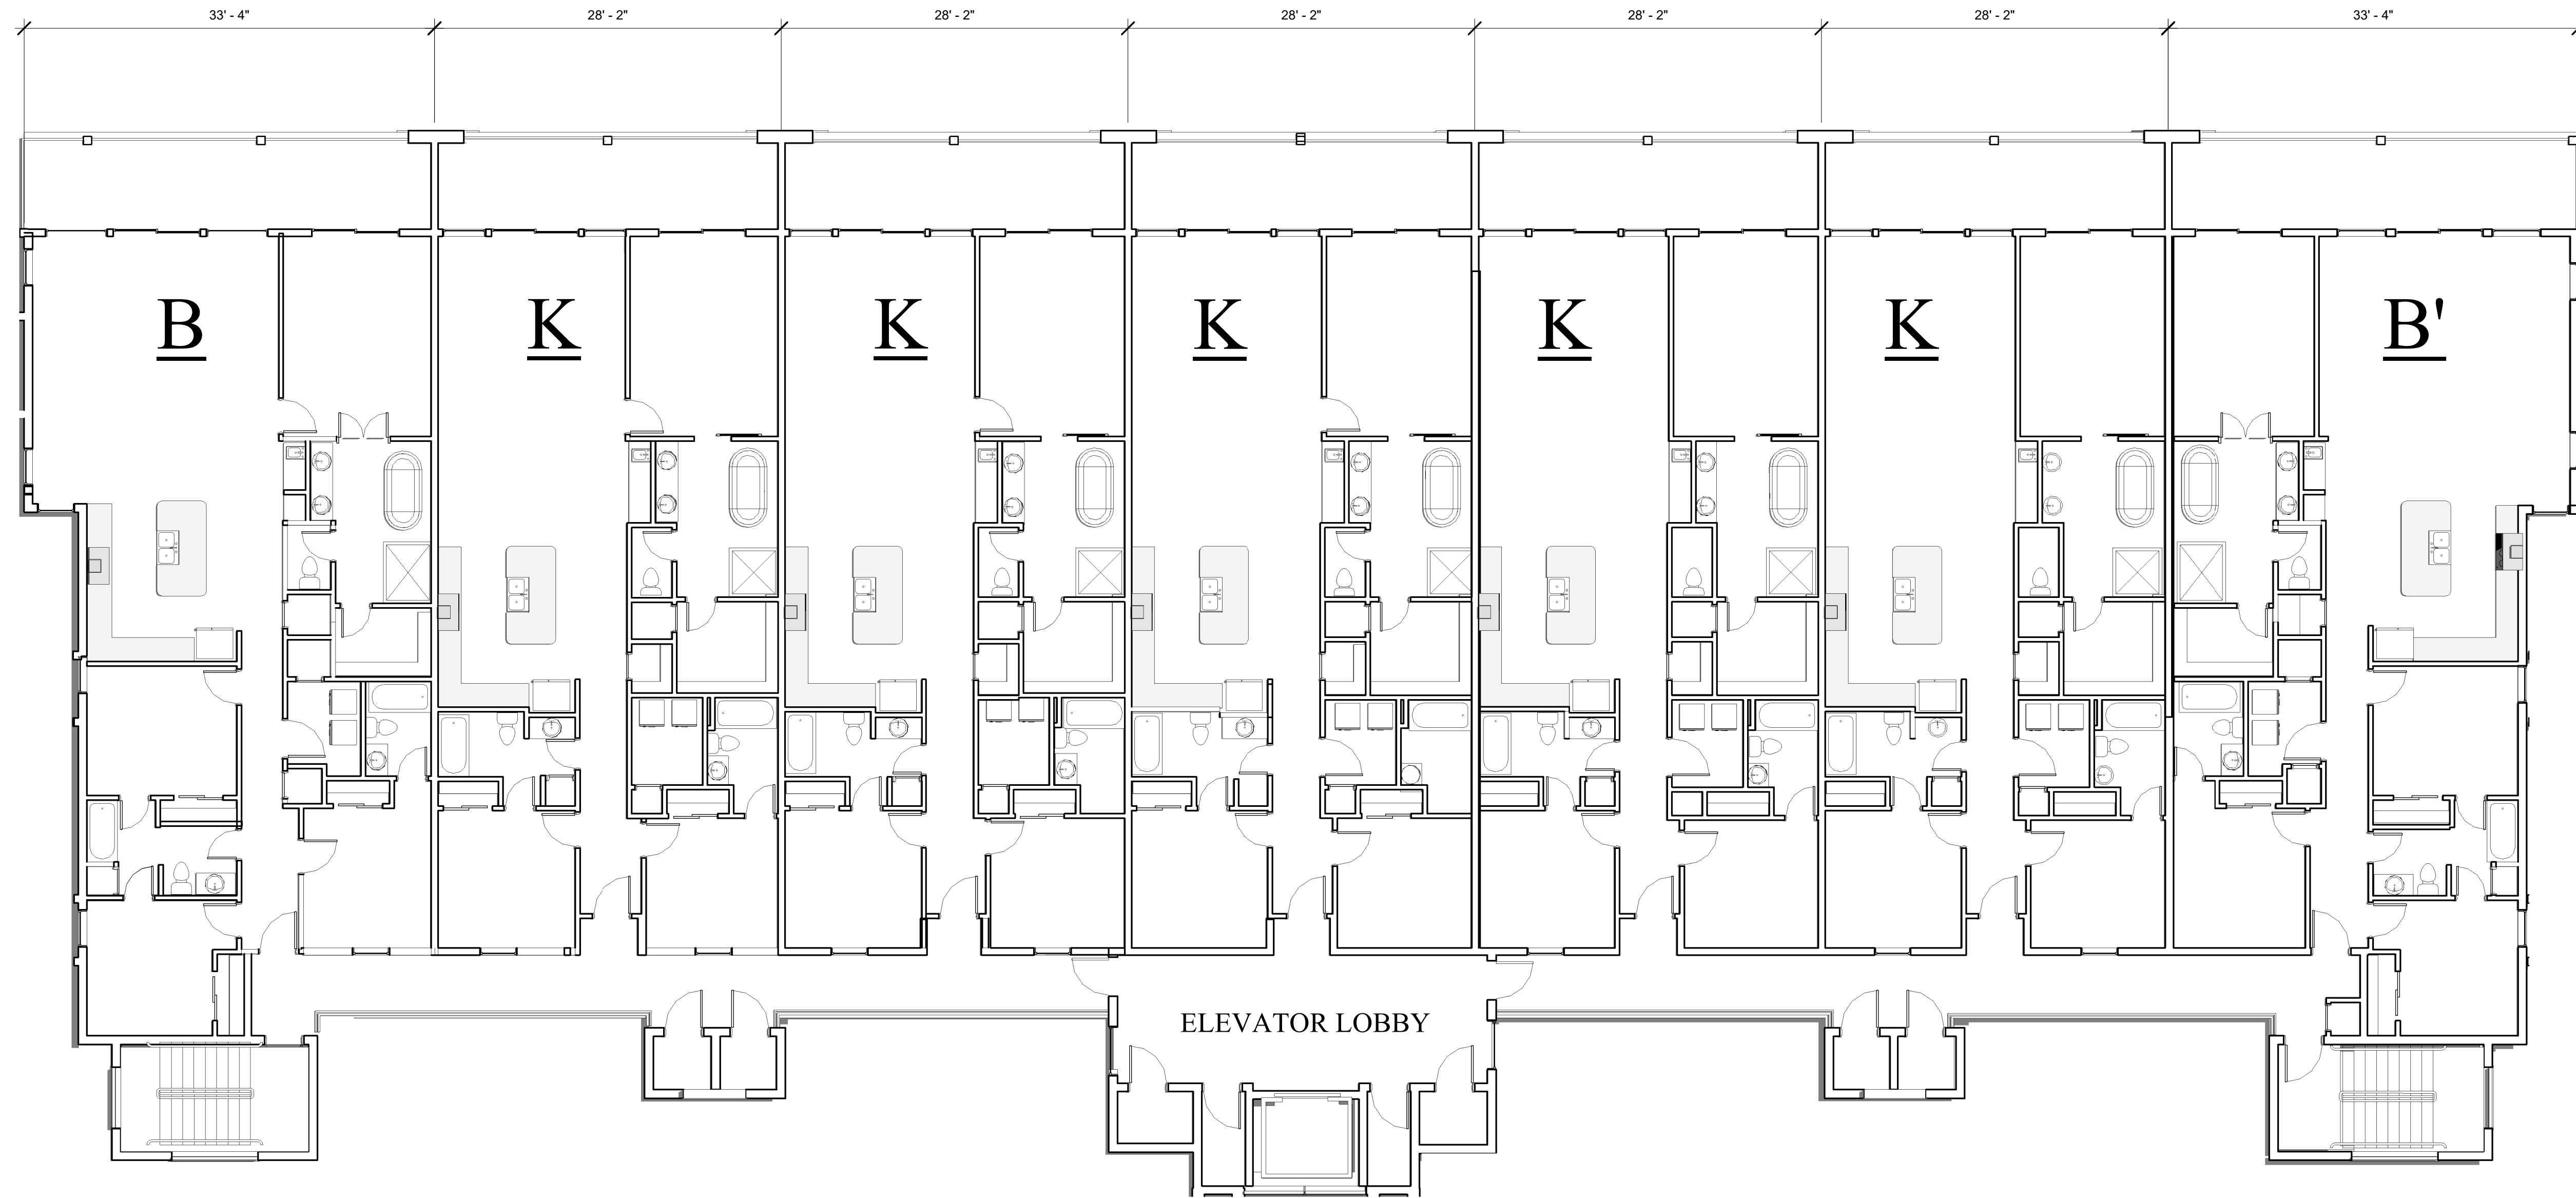

HENRY NORRIS
&
ASSOCIATES

ARCHITECTURE
&
ENVIRONMENTAL
DESIGN

30 N. PALAFOX
PENSACOLA, FL
32502
(850)432-6011
FAX 435-9001

ABACO
ORANGE BEACH

JOB #: Project Number
CAD:
CHECKED: HN
DATE: 1-18-23

REVISIONS:

SEAL:


SHEET TITLE:
BLDG III LEVEL 3 BLDG.
PLAN

A26

J. Alan Kent
DEVELOPMENT

Cunningham & Head


PHASE I ABACO Orange Beach
BLDG. B 3RD LEVEL BLDG. PLAN

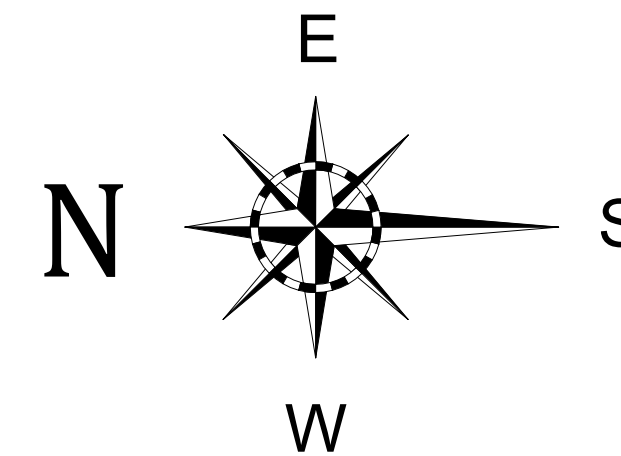

ABACO
Orange Beach

"SUBJECT TO CHANGE"
"NEED NOT BE BUILT"




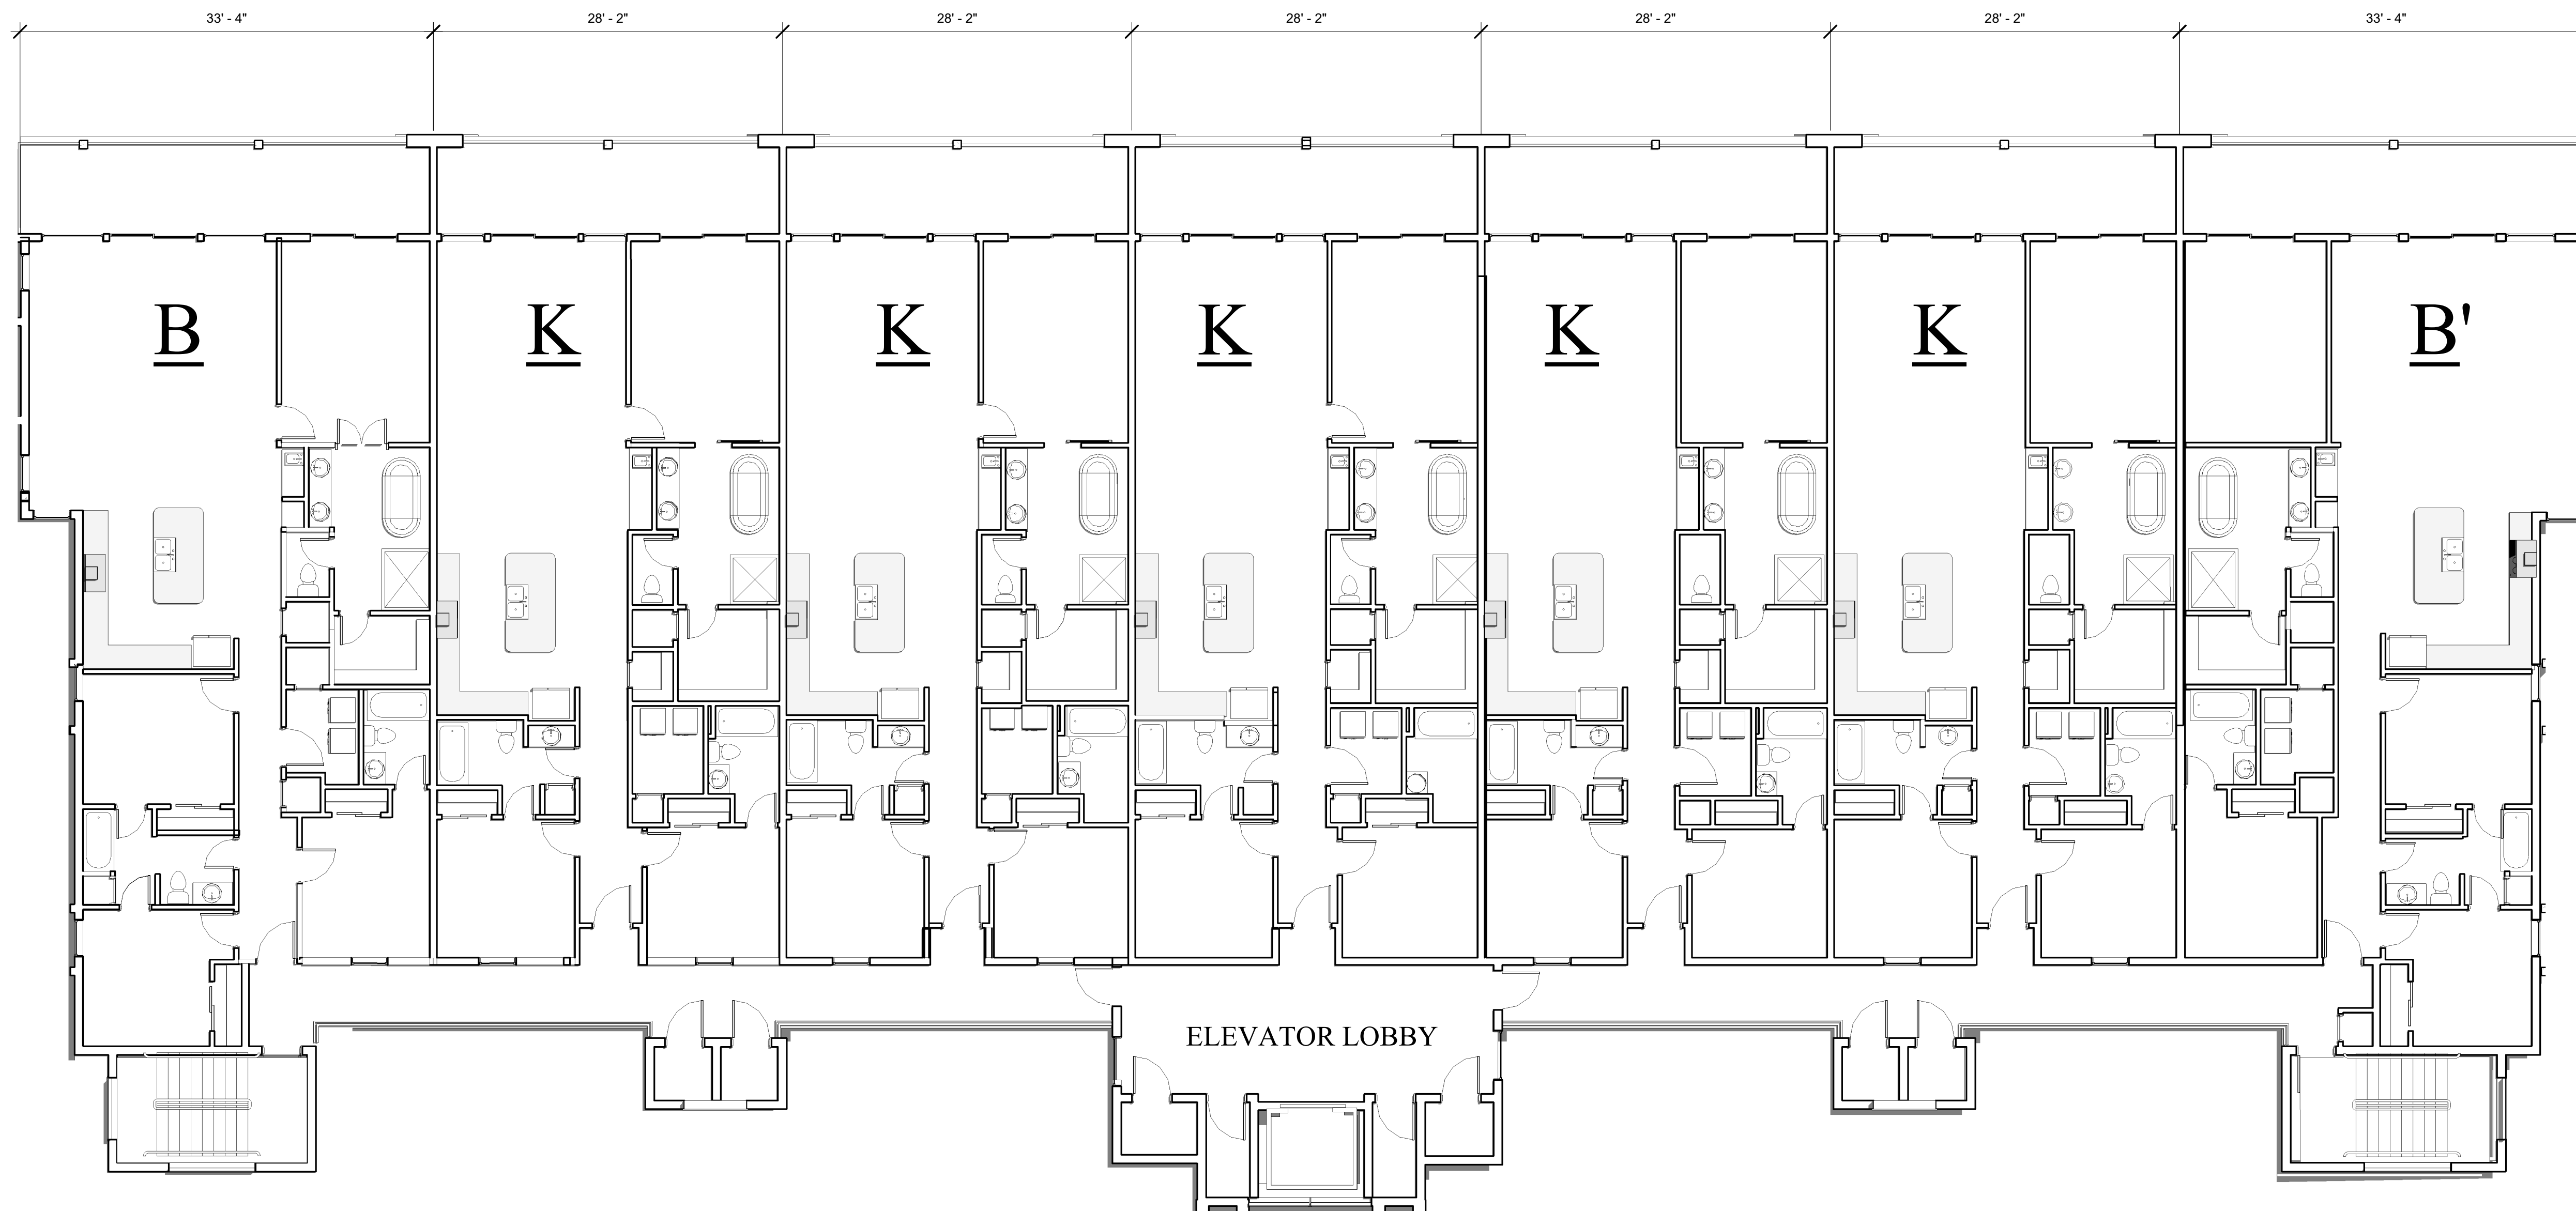

J. Alan Kent
DEVELOPMENT

C Cunningham & Head

PHASE I ABACO Orange Beach
BLDG. B 4TH LEVEL BLDG. PLAN

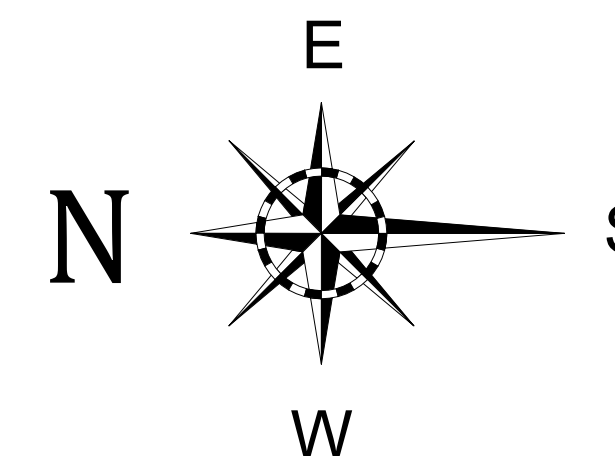

ABACO
Orange Beach

"SUBJECT TO CHANGE"

"NEED NOT BE BUILT"



HENRY NORRIS
&
ASSOCIATES

ARCHITECTURE
&
ENVIRONMENTAL
DESIGN

30 N. PALAFOX
PENSACOLA, FL
32502
(850)432-6011
FAX 435-9001

ABACO
ORANGE BEACH

JOB #: Project Number
CAD:
CHECKED: HN
DATE: 1-18-23

REVISIONS:

SEAL:

SHEET TITLE:
BLDG. B LEVEL 4

A 12



BLDG. B - SOUTH ELEVATION



BLDG. B - NORTH ELEVATION



BLDG. B - WEST ELEVATION




J. Alan Kent
DEVELOPMENT

C Cunningham & Head

ABACO
Orange Beach

"SUBJECT TO CHANGE"
"NEED NOT BE BUILT"

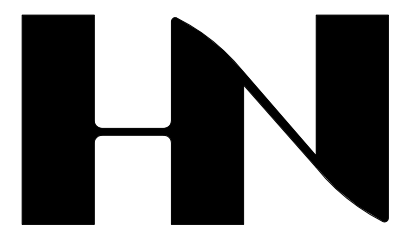

HENRY NORRIS
&
ASSOCIATES

ARCHITECTURE
&
ENVIRONMENTAL
DESIGN

30 N. PALAFOX
PENSACOLA, FL
32502
(850)432-6011
FAX 435-9001

ABACO
ORANGE BEACH

JOB #: Project Number
CAD:
CHECKED: HN
DATE: 3-30-23

REVISIONS:

SEAL:

SHEET TITLE:
BLDG. B ELEVATIONS

A 27



HENRY NORRIS
&
ASSOCIATES

ARCHITECTURE
&
ENVIRONMENTAL
DESIGN

30 N. PALAFOX
PENSACOLA, FL
32502
(850)432-6011
FAX 435-9001

ABACO
ORANGE BEACH

JOB #: Project Number
CAD:
CHECKED: HN
DATE: 3-30-23

REVISIONS:

SEAL:

SHEET TITLE:
BUILG. B REAR ELEV.

A 14



BUILDING B - REAR ELEVATION




J. Alan Kent
DEVELOPMENT

Cunningham & Head


ABACO
Orange Beach

"SUBJECT TO CHANGE"
"NEED NOT BE BUILT"

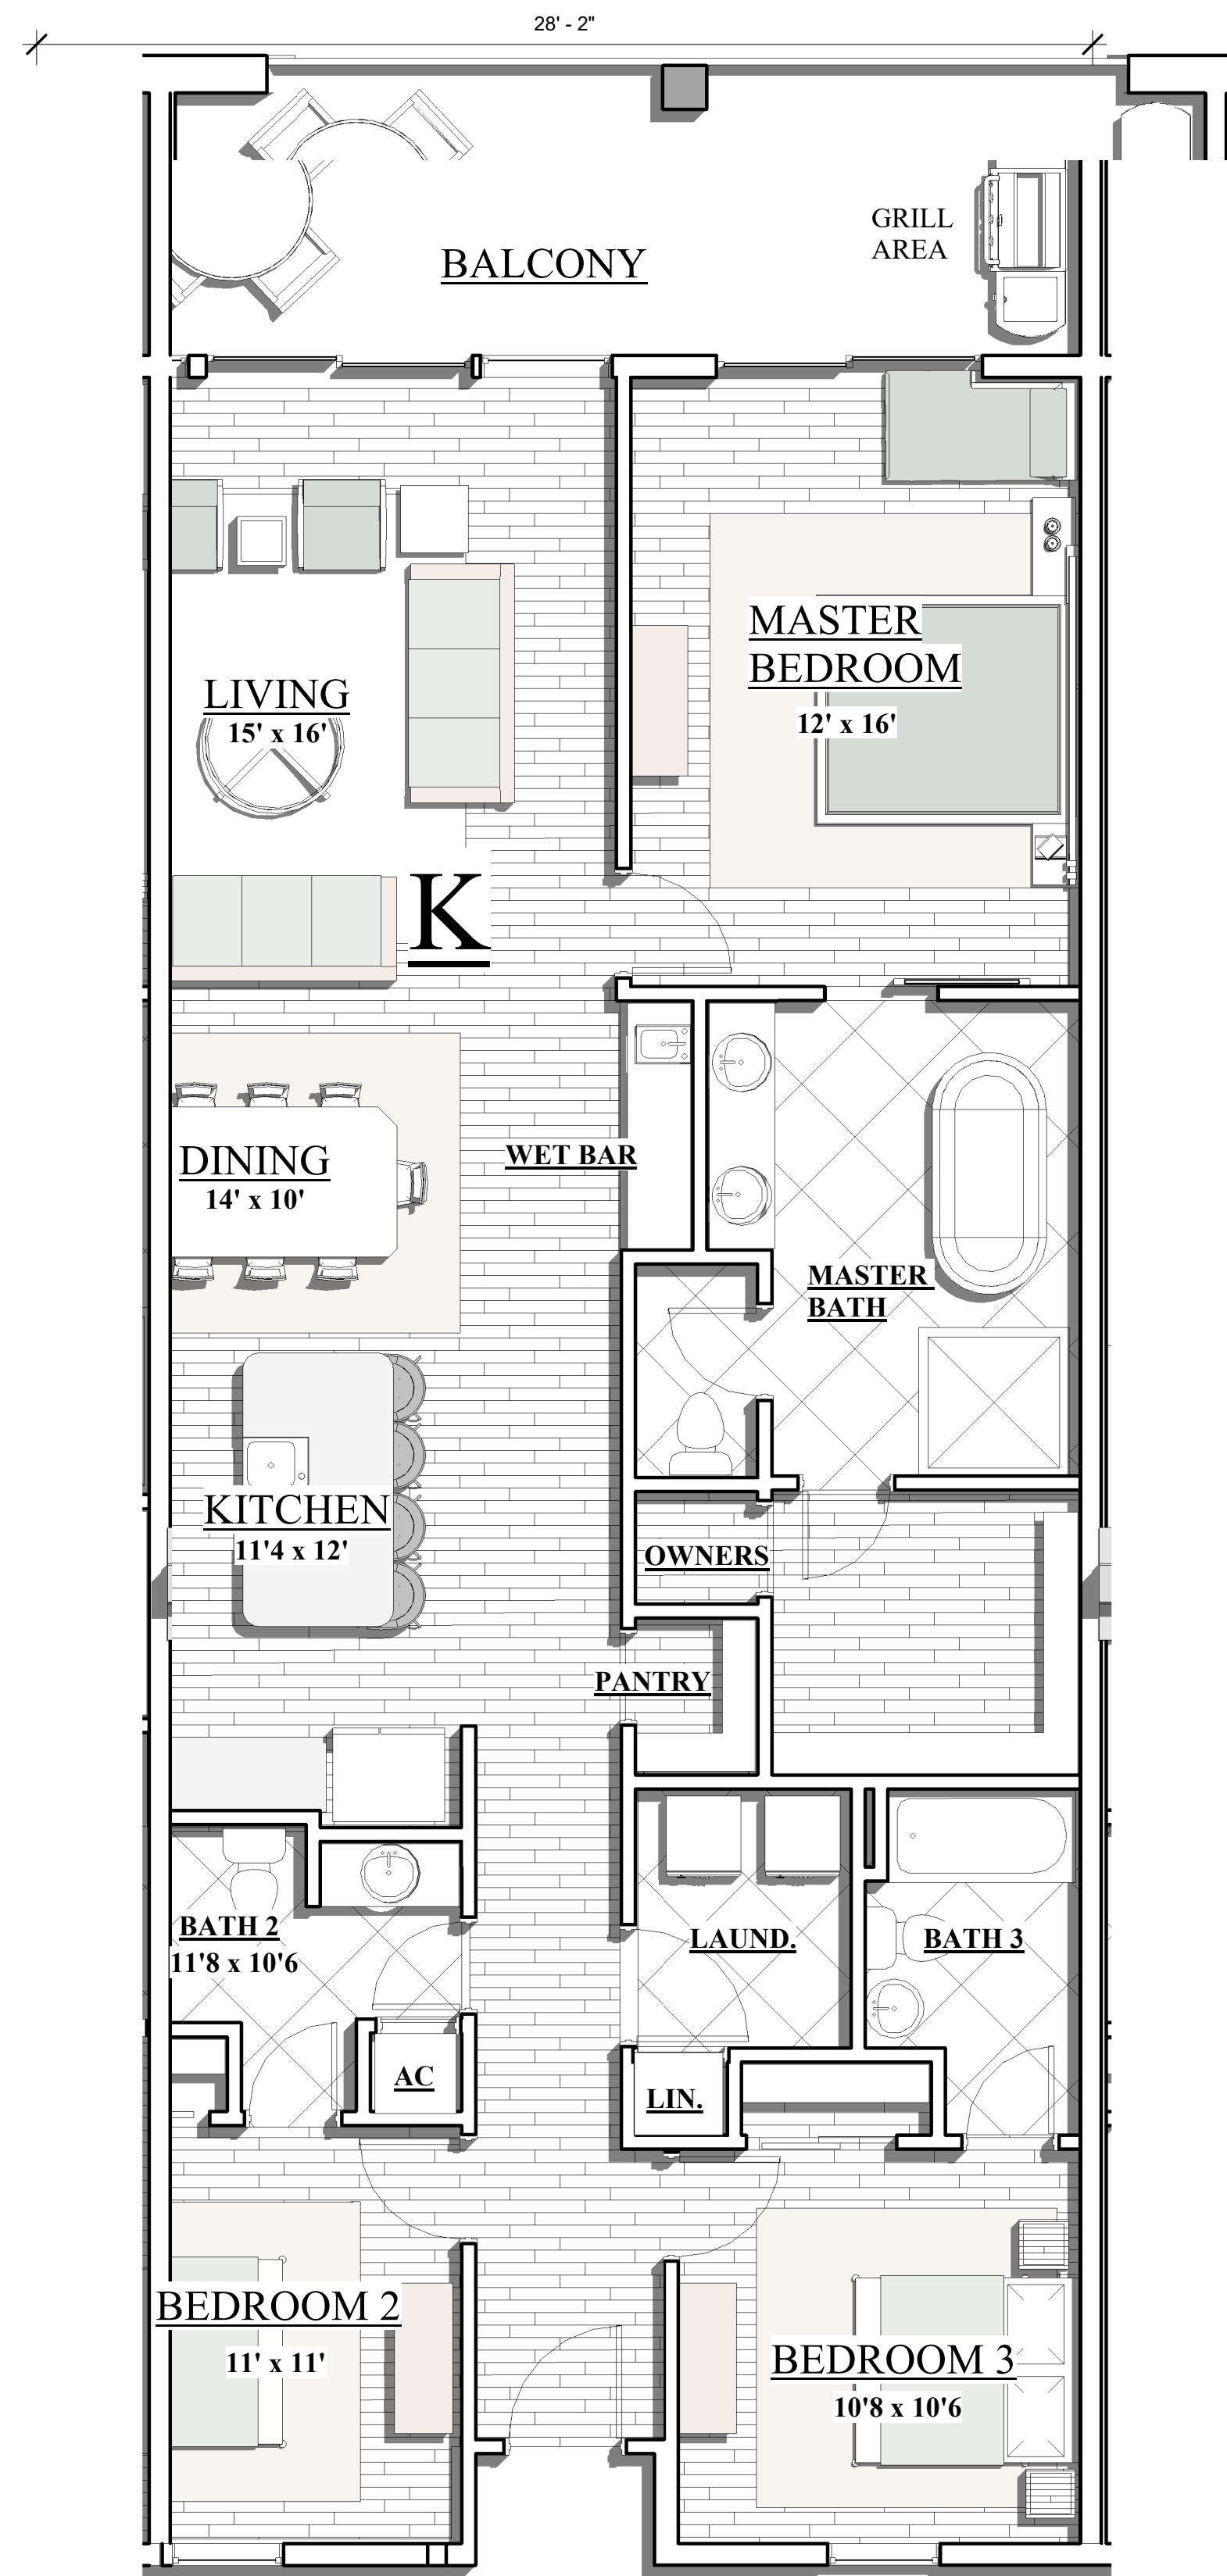

UNIT K FLOOR PLAN

3 BEDROOM
3 BATH 1540 SF

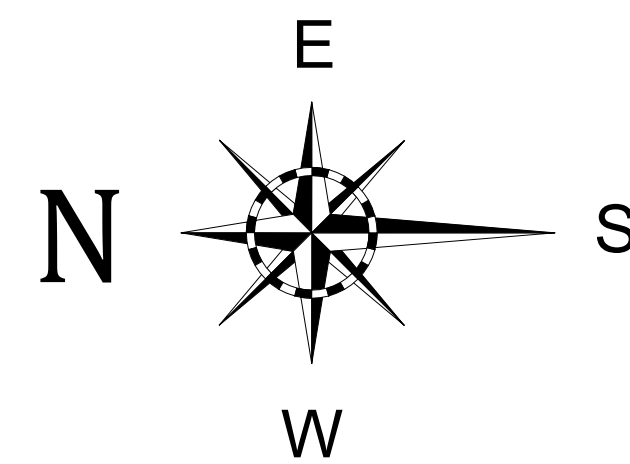


BLDG.B

ABACO
Orange Beach

J. Alan Kent
DEVELOPMENT


C™
Cunningham & Head

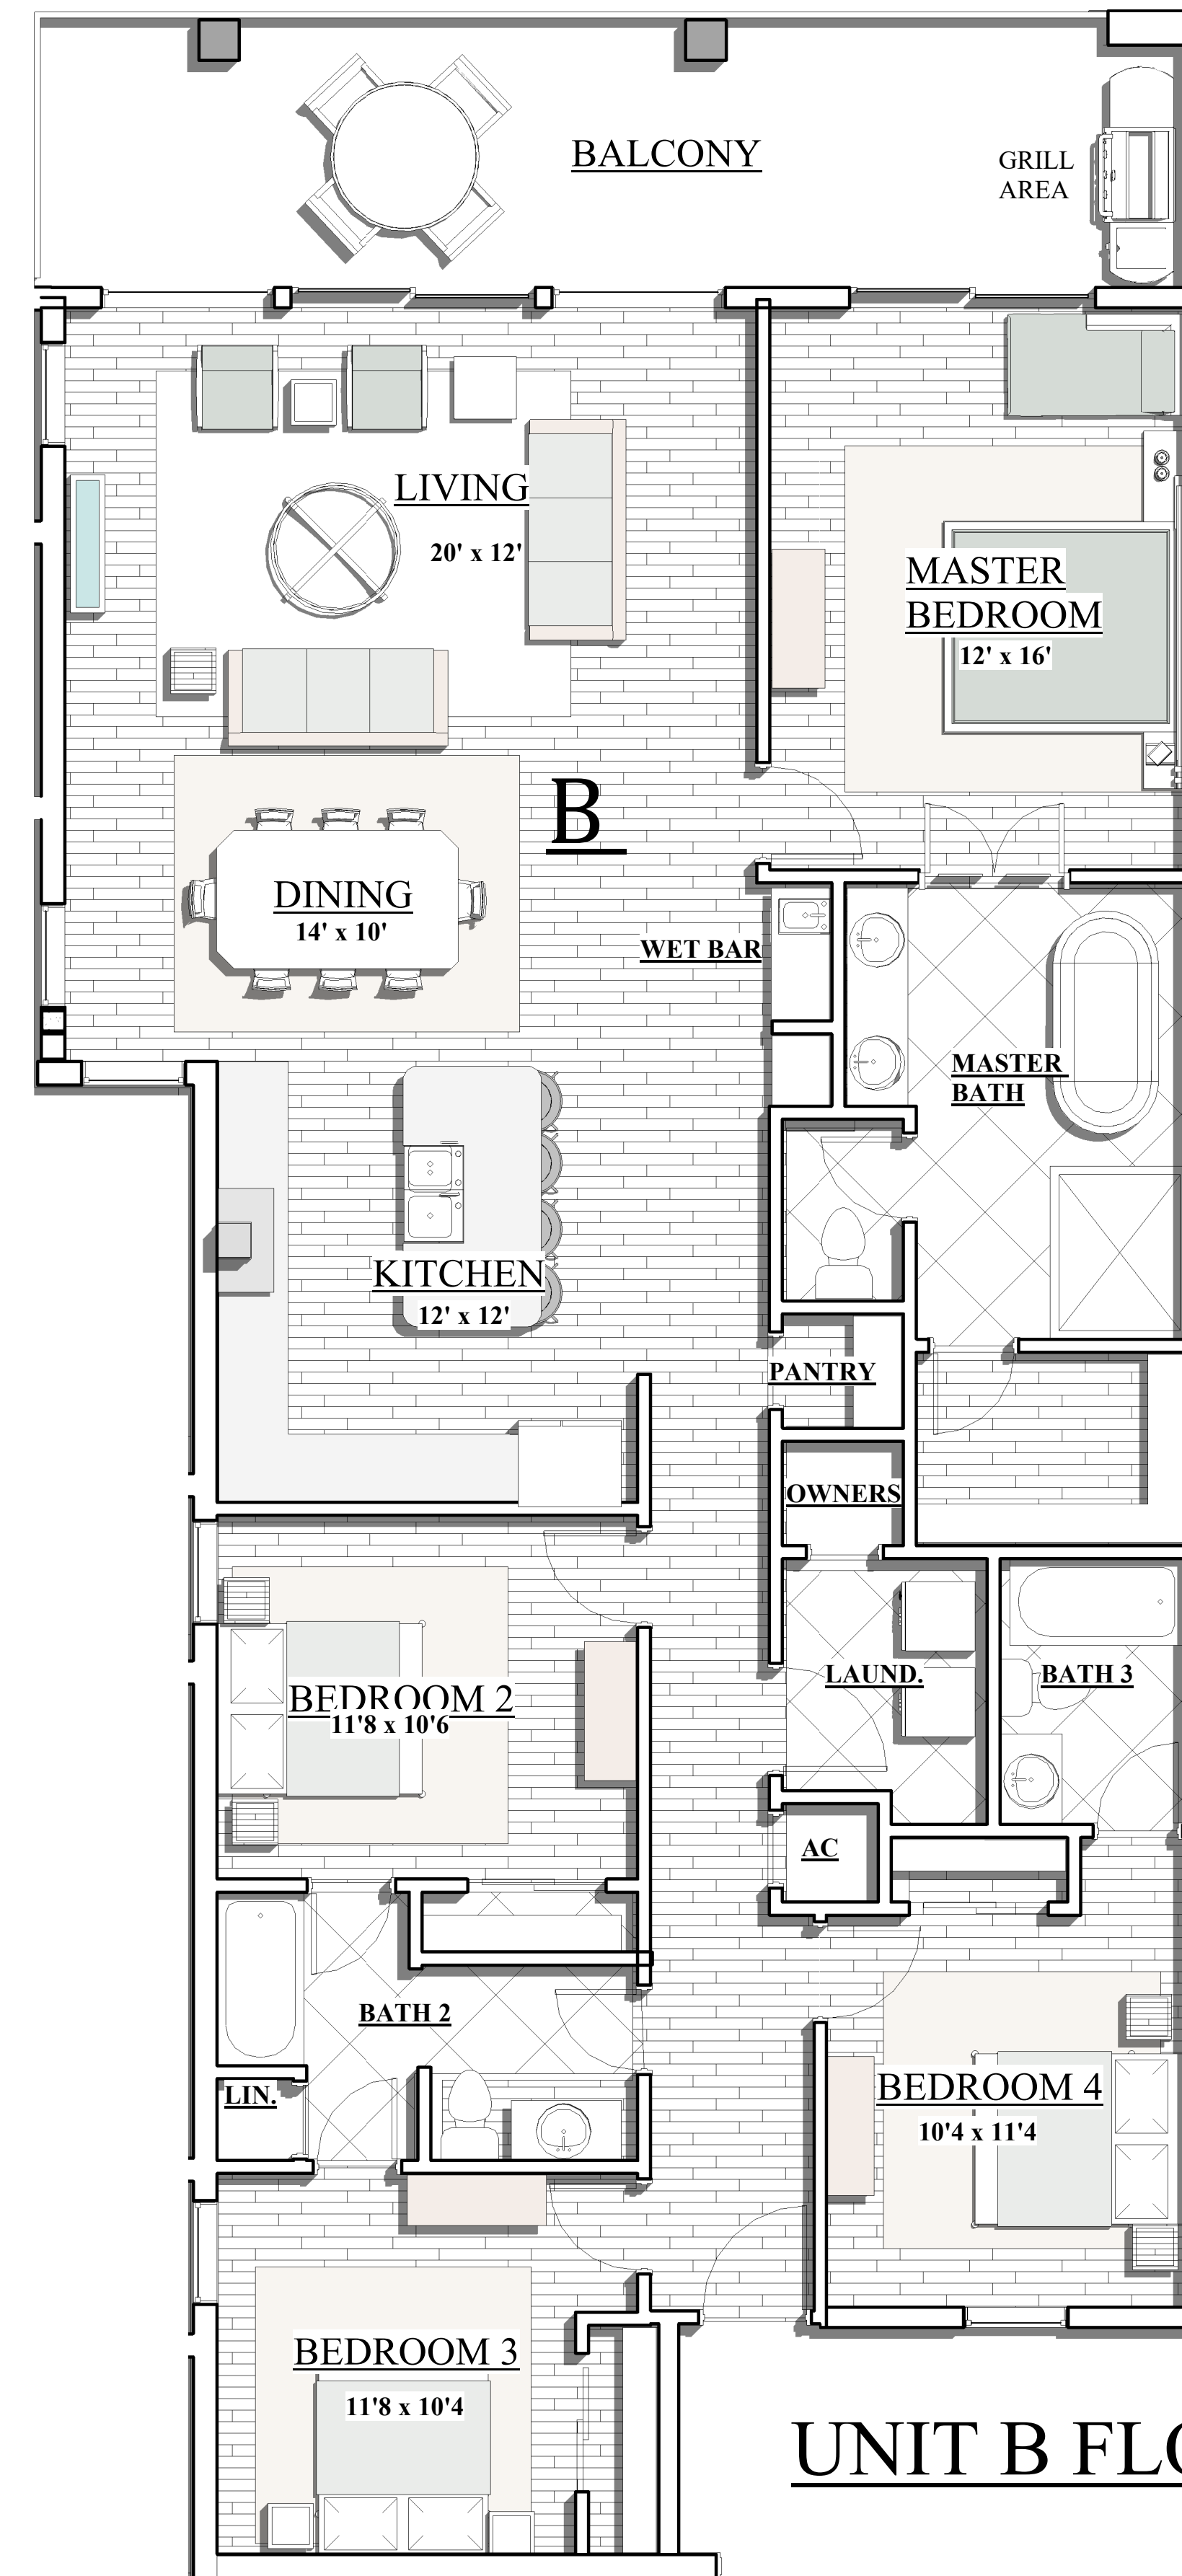

UNIT B FLOOR PLAN

4 BEDROOM
3 BATH 1775 SF

"SUBJECT TO CHANGE"
"NEED NOT BE BUILT"

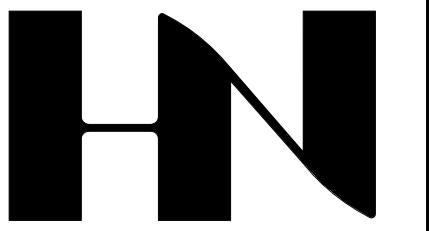

HENRY NORRIS
&
ASSOCIATES

ARCHITECTURE
&
ENVIRONMENTAL
DESIGN

30 N. PALAFOX
PENSACOLA, FL
32502
(850)432-6011
FAX 435-9001

ABACO
ORANGE BEACH


JOB #: Project Number
CAD:
CHECKED: HN
DATE: 1-18-23

REVISIONS:

SEAL:

SHEET TITLE:
UNIT K & B IN BLDG. III

A2

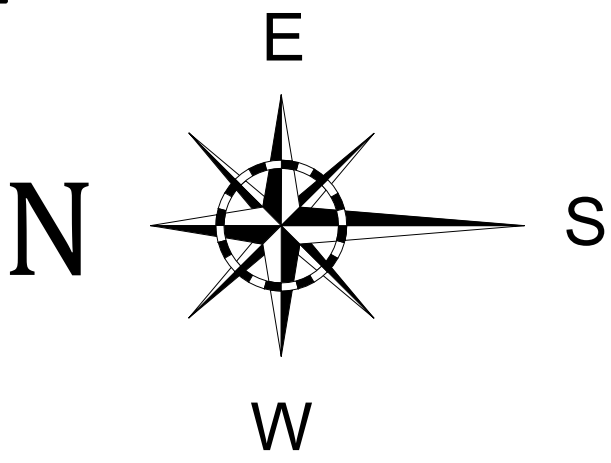


UNIT B' FLOOR PLAN

4 BEDROOM
3 BATH 1775 SF

BLDG.B

"SUBJECT TO CHANGE"
"NEED NOT BE BUILT"

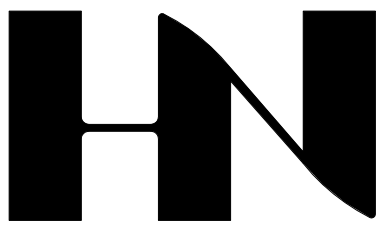

HENRY NORRIS
&
ASSOCIATES

ARCHITECTURE
&
ENVIRONMENTAL
DESIGN

30 N. PALAFOX
PENSACOLA, FL
32502
(850)432-6011
FAX 435-9001

ABACO
ORANGE BEACH

JOB #: Project Number
CAD:
CHECKED: HN
DATE: 1-18-23

REVISIONS:

SEAL:

SHEET TITLE:
Unnamed

A 16

J. Alan Kent
DEVELOPMENT

C™
Cunningham & Head

