





Front Elevation

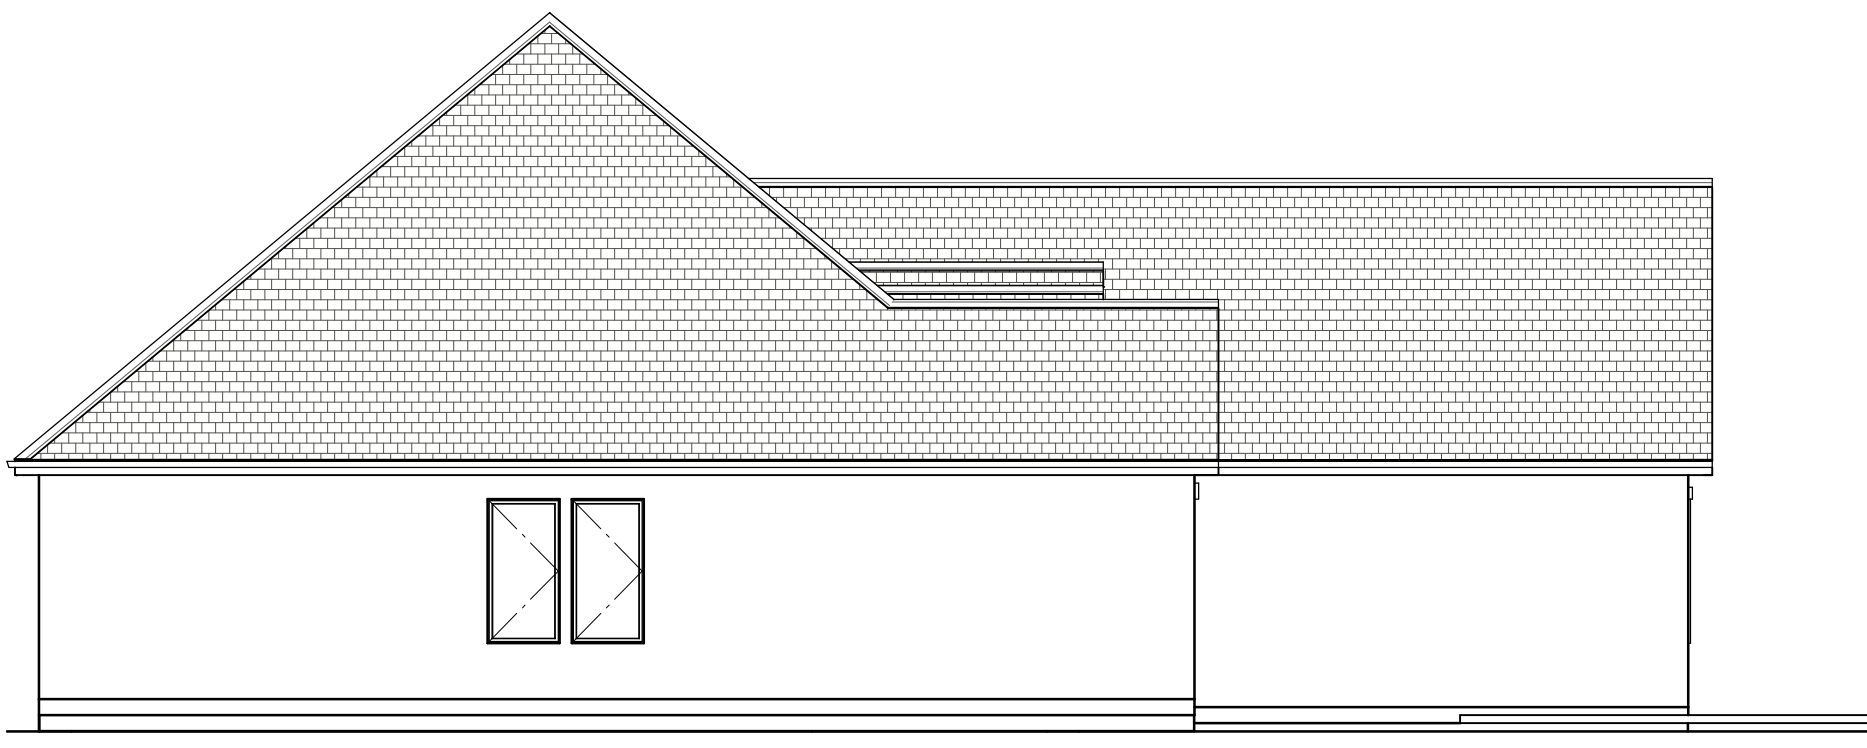


Left Elevation

1/8" = 1'-0"

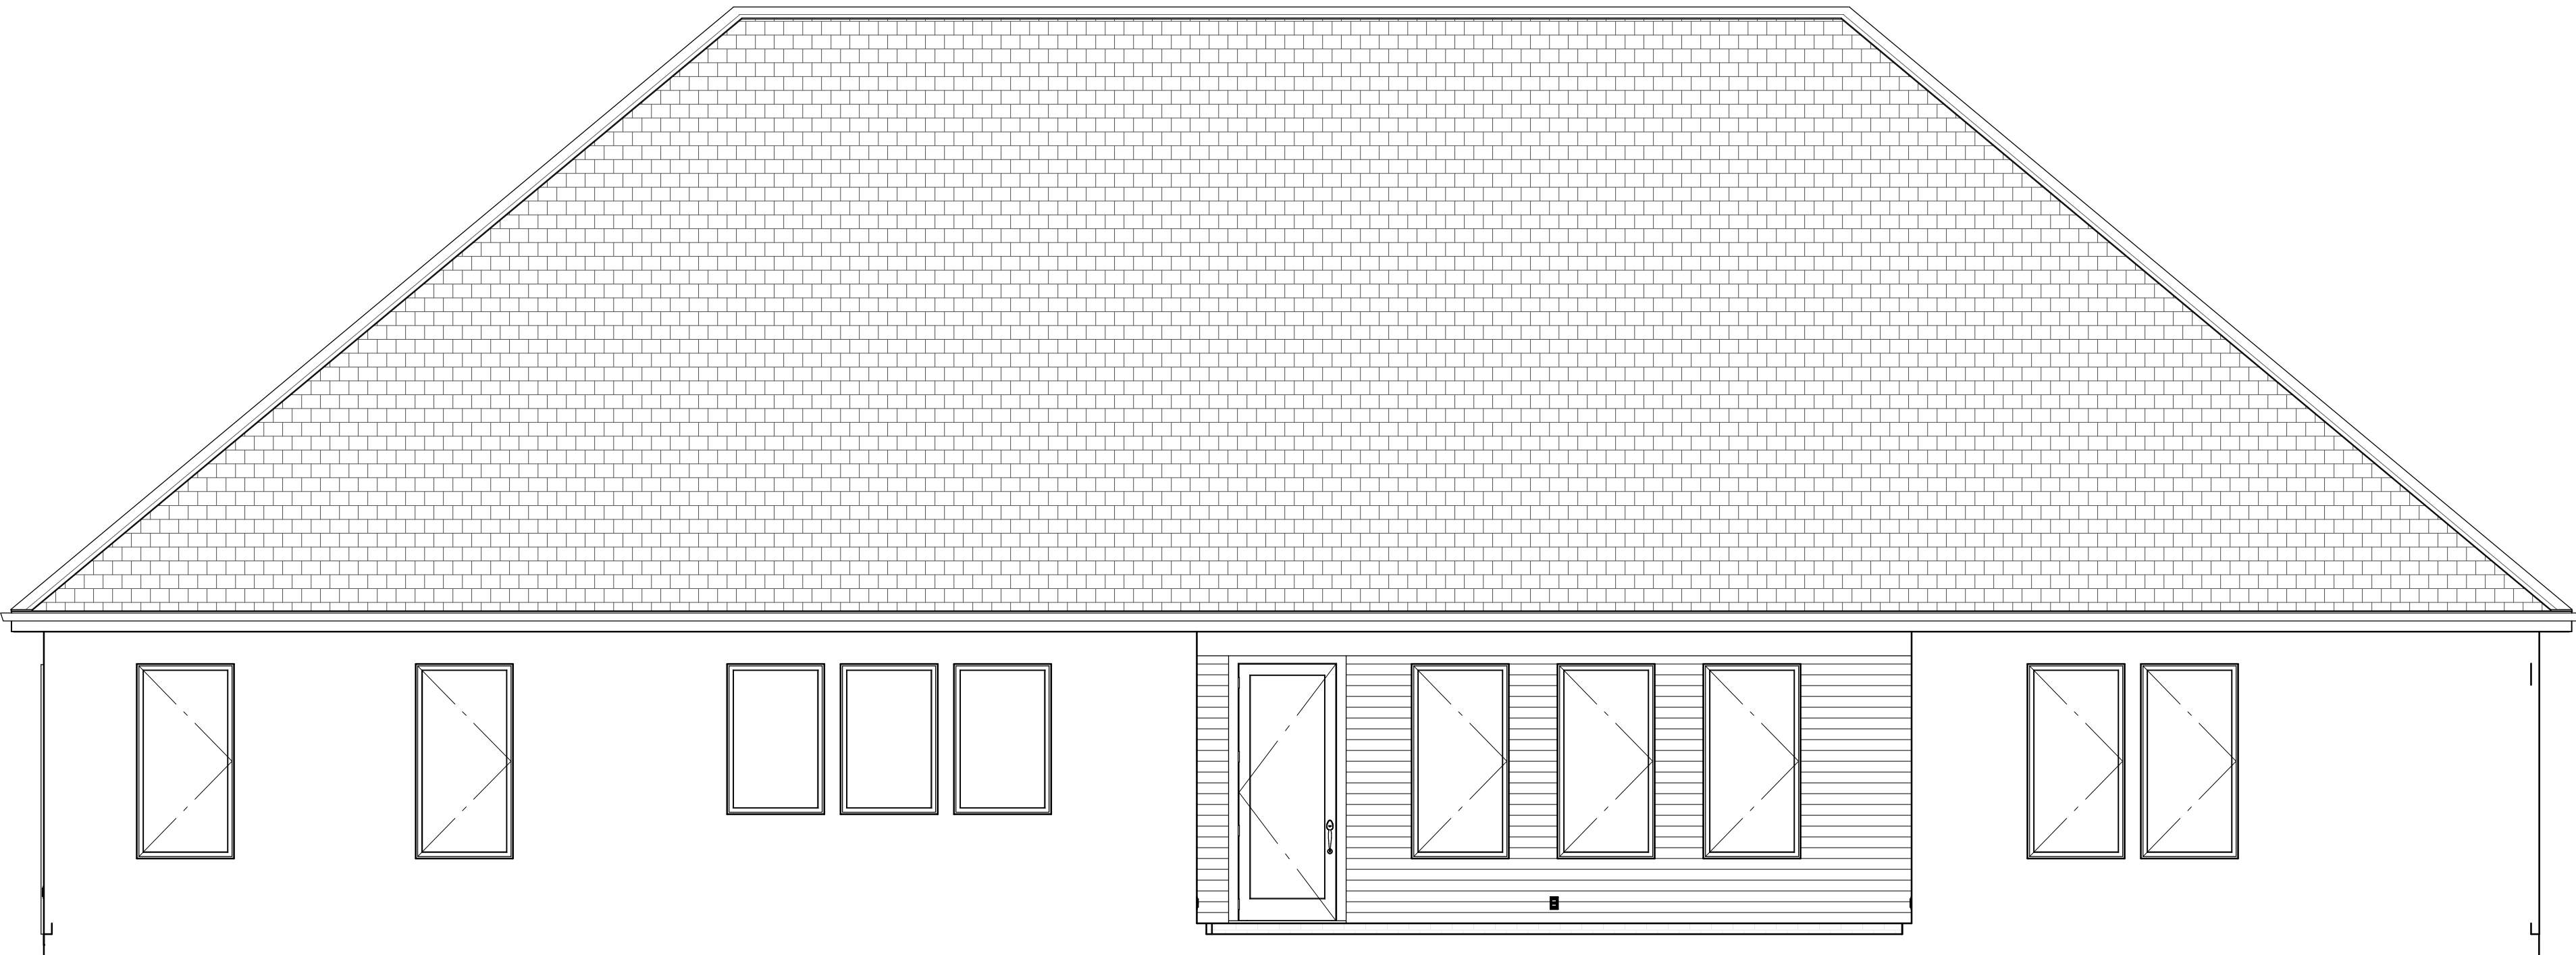

Rear Elevation

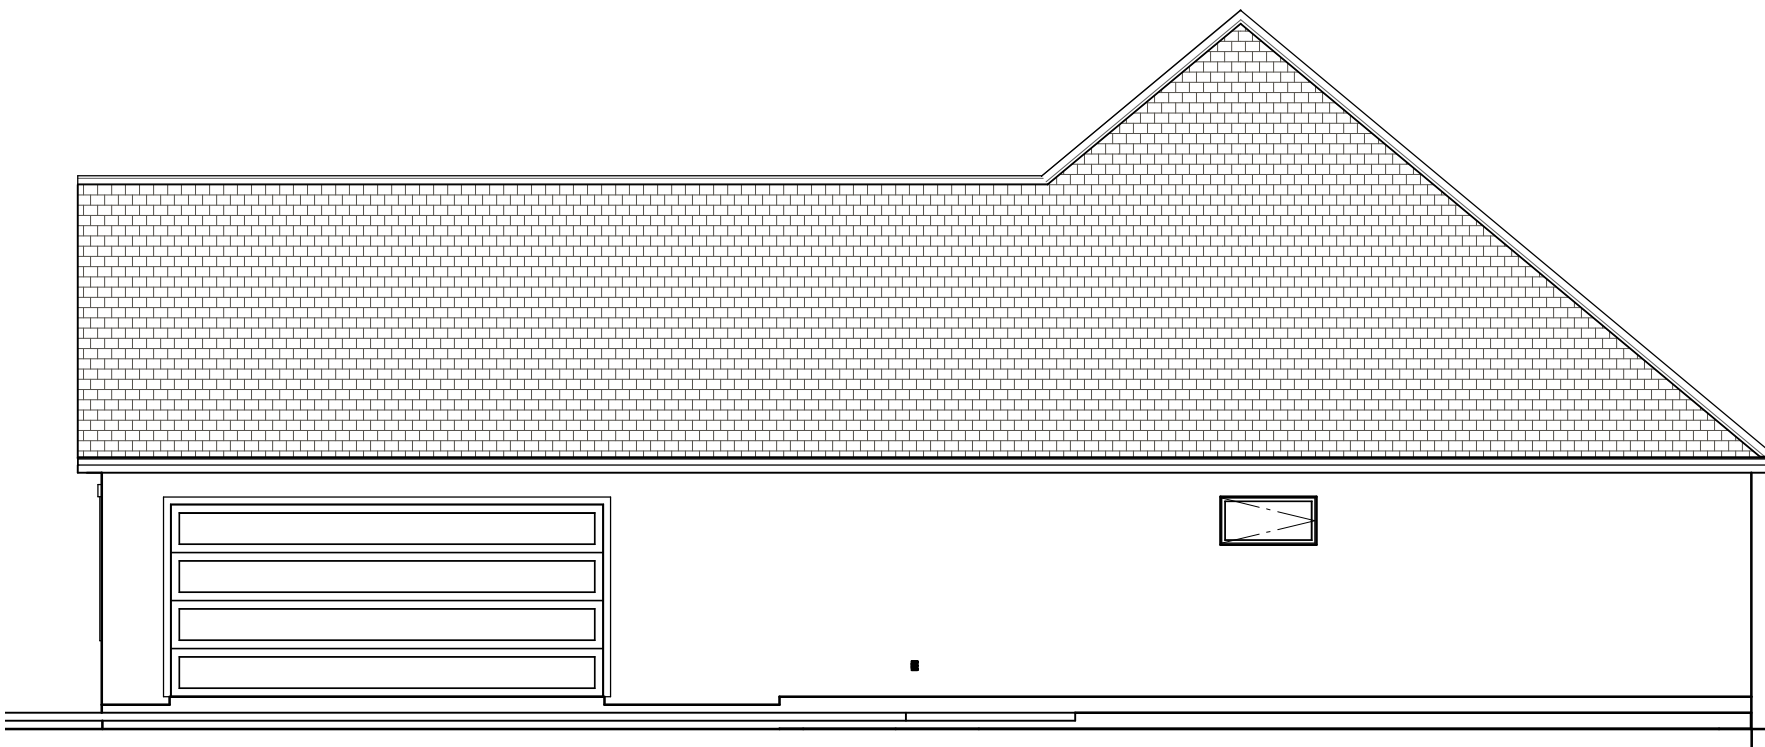

Right Elevation

1/8" = 1'-0"

Heated/Cooled: 2,987 SQ. FT.
Garage: 671 SQ. FT.
Porches: 365 SQ. FT.
TOTAL: 4,023 SQ. FT.

THESE DRAWINGS ARE THE PROPRIETARY WORK PRODUCT AND PROPERTY OF LEMONGRASS DESIGNS. NO PART OF THESE DRAWINGS MAY BE REPRODUCED OR TRANSMITTED IN ANY FORM OR BY ANY MEANS, ELECTRONIC OR MECHANICAL, WITHOUT THE WRITTEN PERMISSION OF LEMONGRASS DESIGNS. THIS DOCUMENT IS NOT TO BE USED FOR ANY OTHER PROJECT OR FOR ANY OTHER PURPOSE. ALL RIGHTS ARE RESERVED.

LOT 164
THE VERANDAS
FAIRHOPE AL

DRAWINGS PROVIDED BY:
LEMONGRASS
DESIGNS

DRAWN
BY:
BRIAN
EDGERLY

DATE:


8/8/2022

SCALE:

1/4" = 1'-0"

SHEET:

#	DATE	REVISION TABLE	REVISOR	DESCRIPTION
1	06/08/2022	Sarah B.	Cabinetry Layouts	
1	06/14/2022	Sarah B.	Cabinetry Layouts	

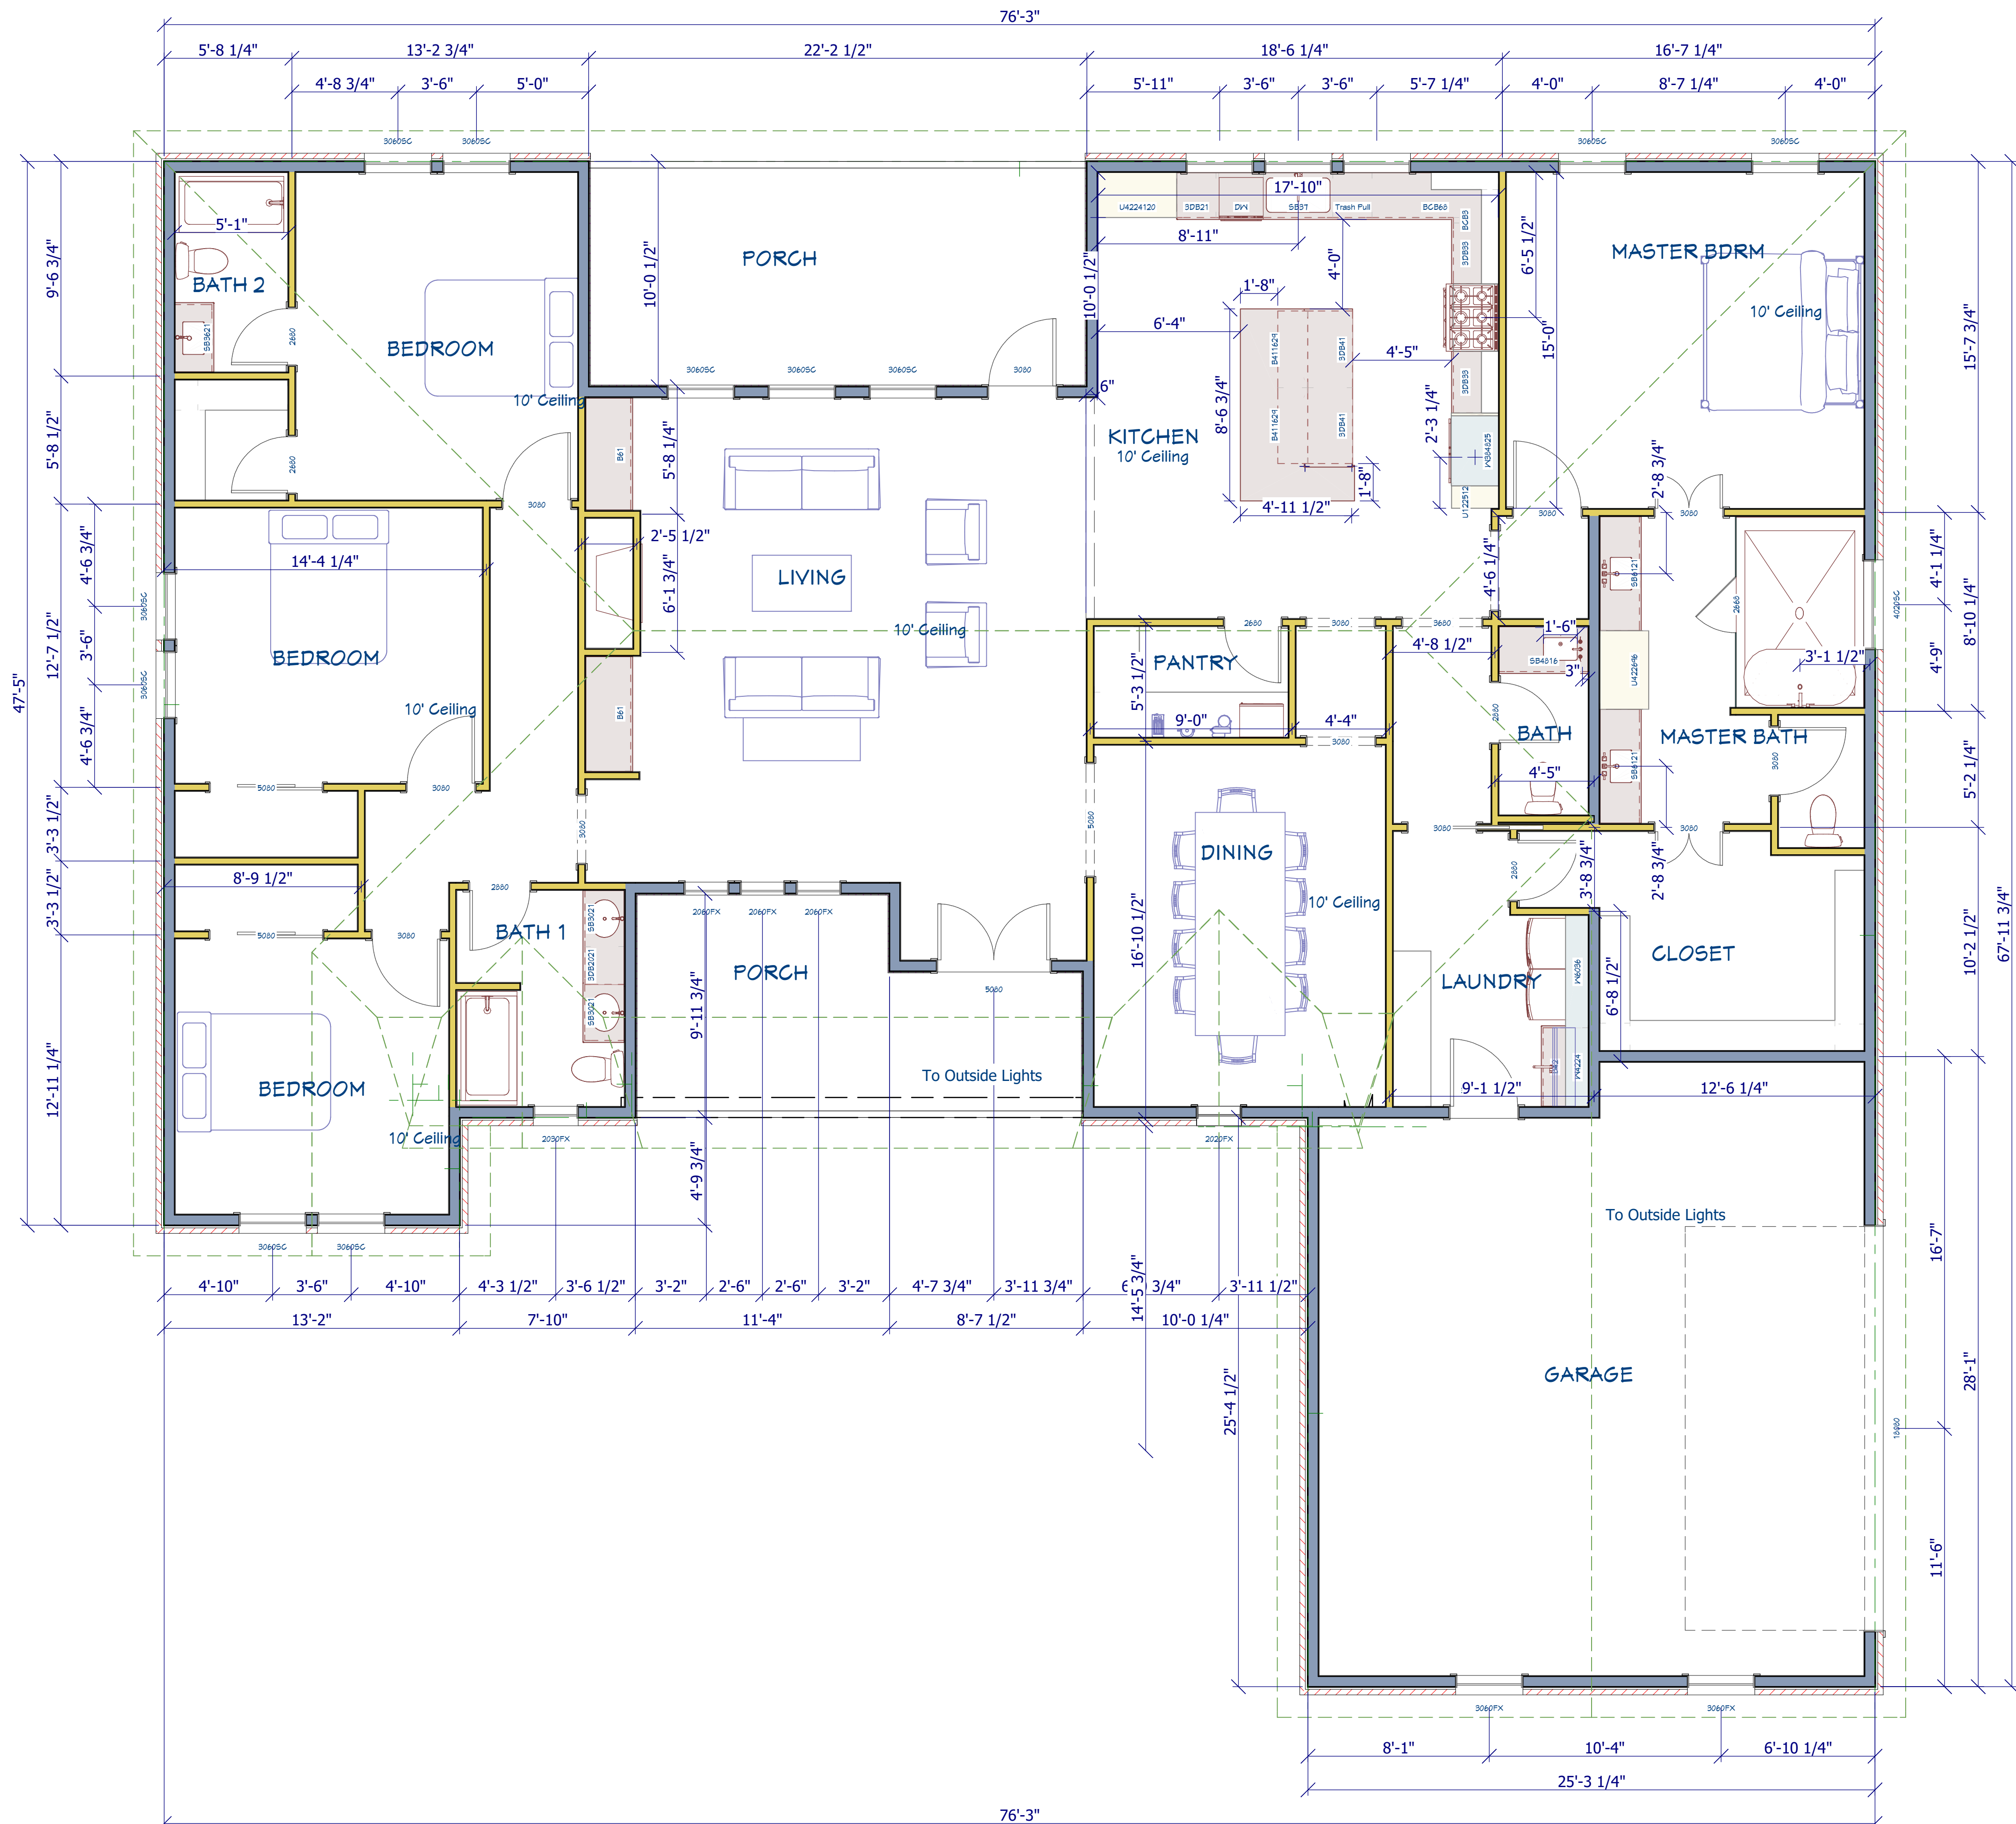

1st Floor

Heated/Cooled: 2,987 SQ. FT.
Garage: 671 SQ. FT.
Porches: 365 SQ. FT.
TOTAL: 4,023 SQ. FT.

REVISION TABLE		REVISION BY		DESCRIPTION	
#	DATE				
1	06/09/2022	Sarah B.	Cabinetry Layouts		
1	06/14/2022	Sarah B.	Cabinetry Layouts		

THESE DRAWINGS ARE THE PROPRIETARY WORK PRODUCT AND PROPERTY OF LEMONGRASS DESIGNS. NO PART OF THESE DRAWINGS OR CONCEPTS CONTAINED THEREIN WITHOUT THE WRITTEN PERMISSION OF LEMONGRASS IS PROHIBITED AND MAY BE SUBJECT TO A CLAIM FOR DAMAGES FROM \$300-\$100,000.

LOT 164
THE VERANDAS
FAIRHOPE AL


DRAWINGS PROVIDED BY:
LEMONGRASS
DESIGNS

DRAWN
BY:
BRIAN
EDGERLY


DATE:
8/8/2022

SCALE:
1/4" = 1'-0"


SHEET:

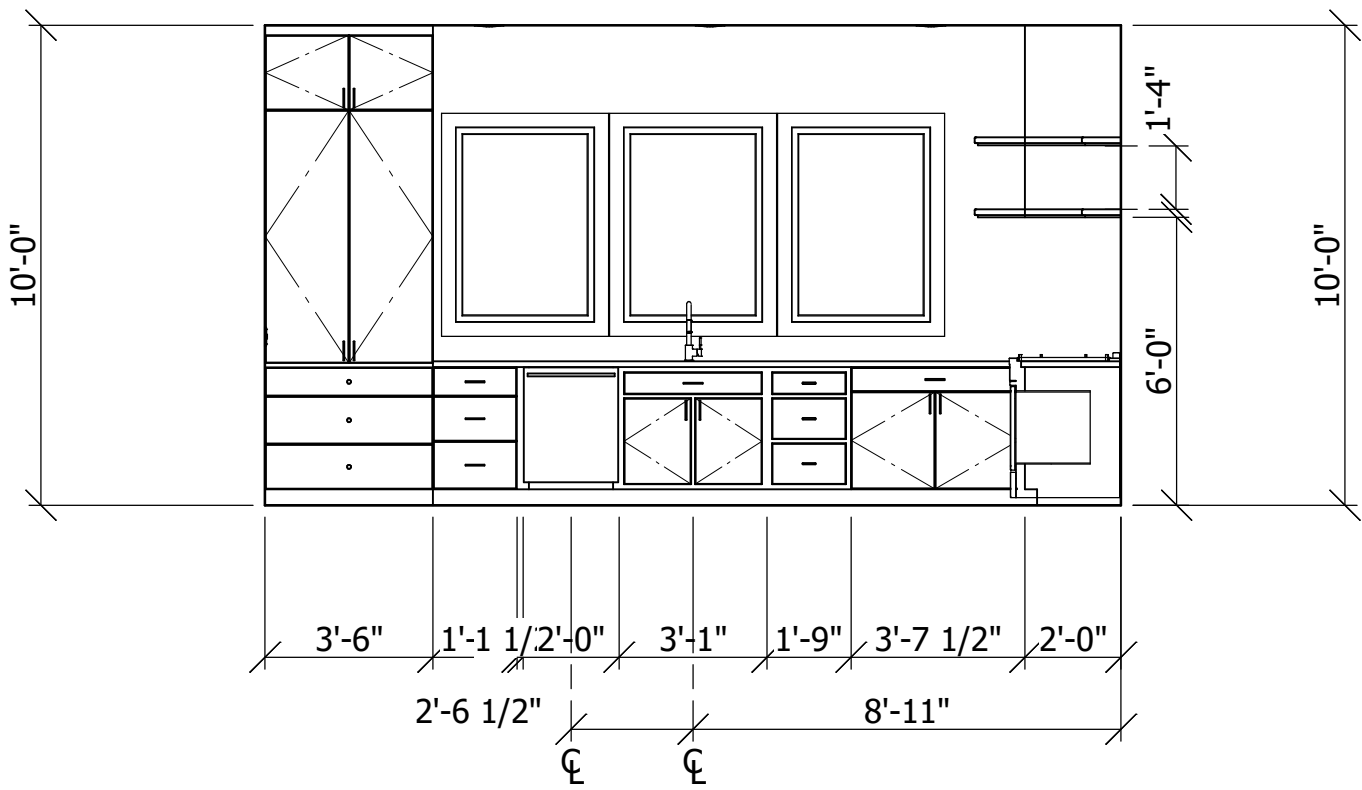


Kitchen Elevation

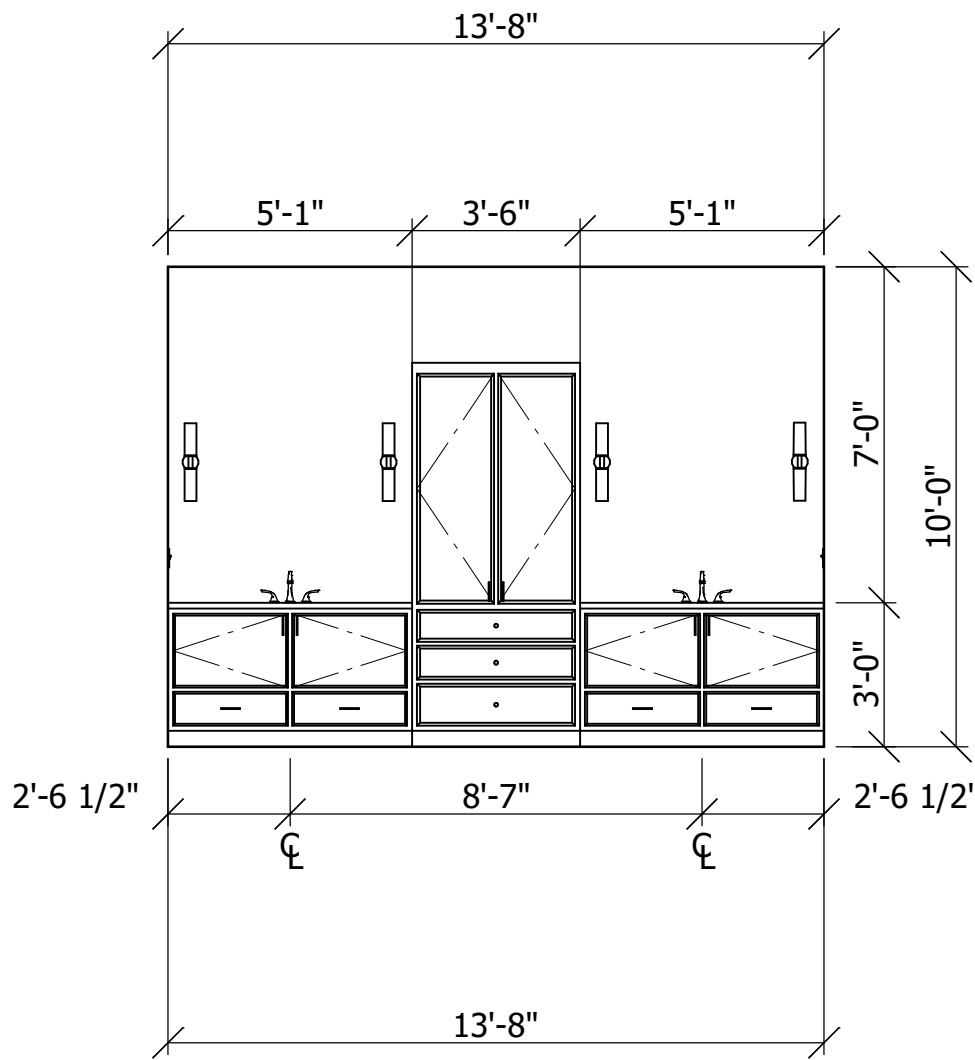


Master Bathroom

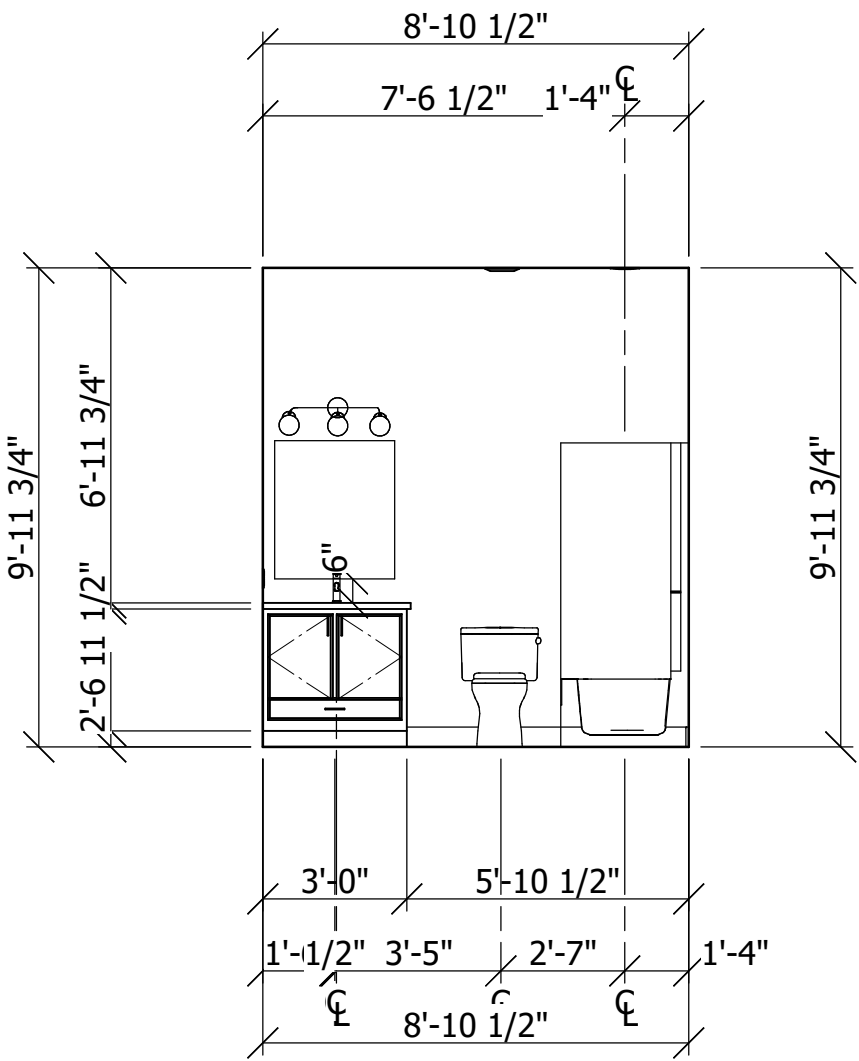


Bath 2

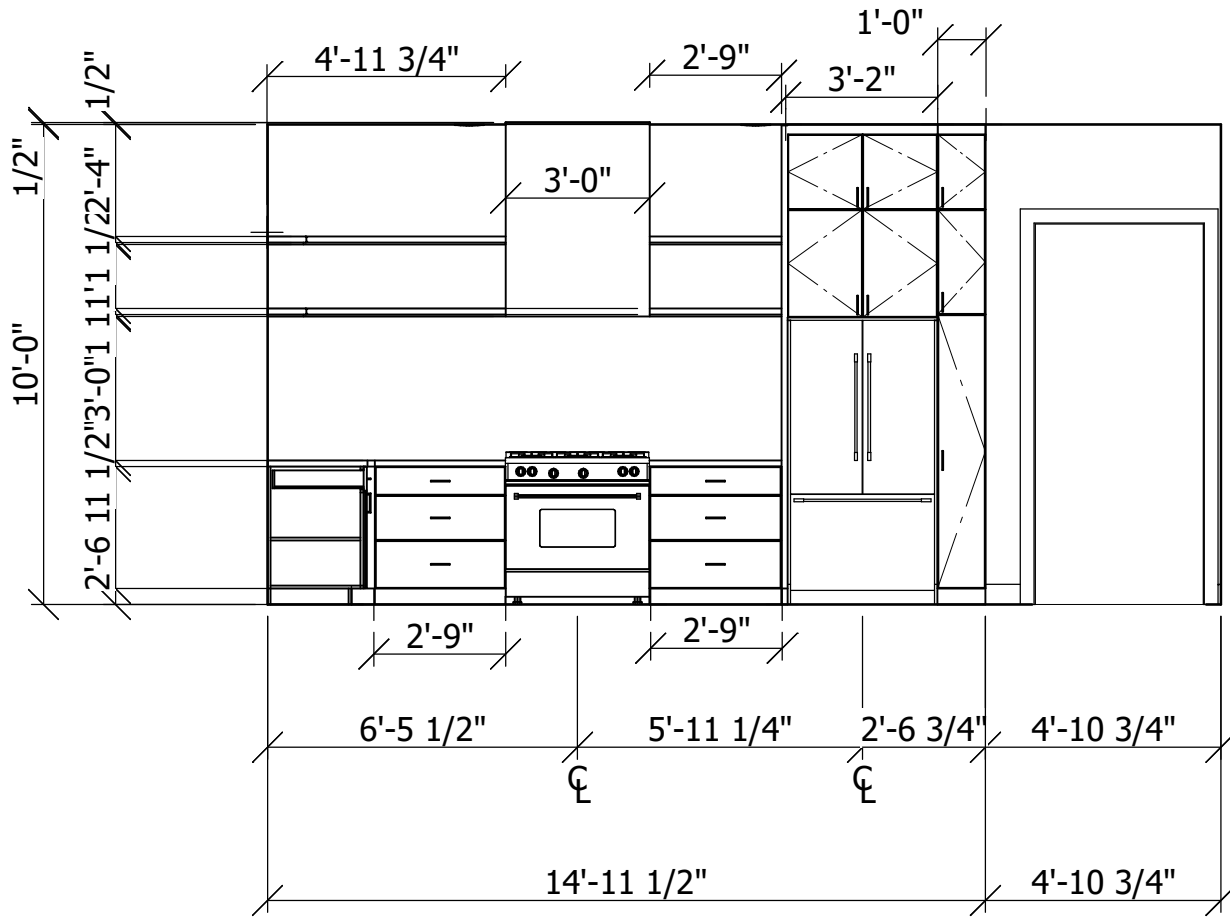


Kitchen Elevation

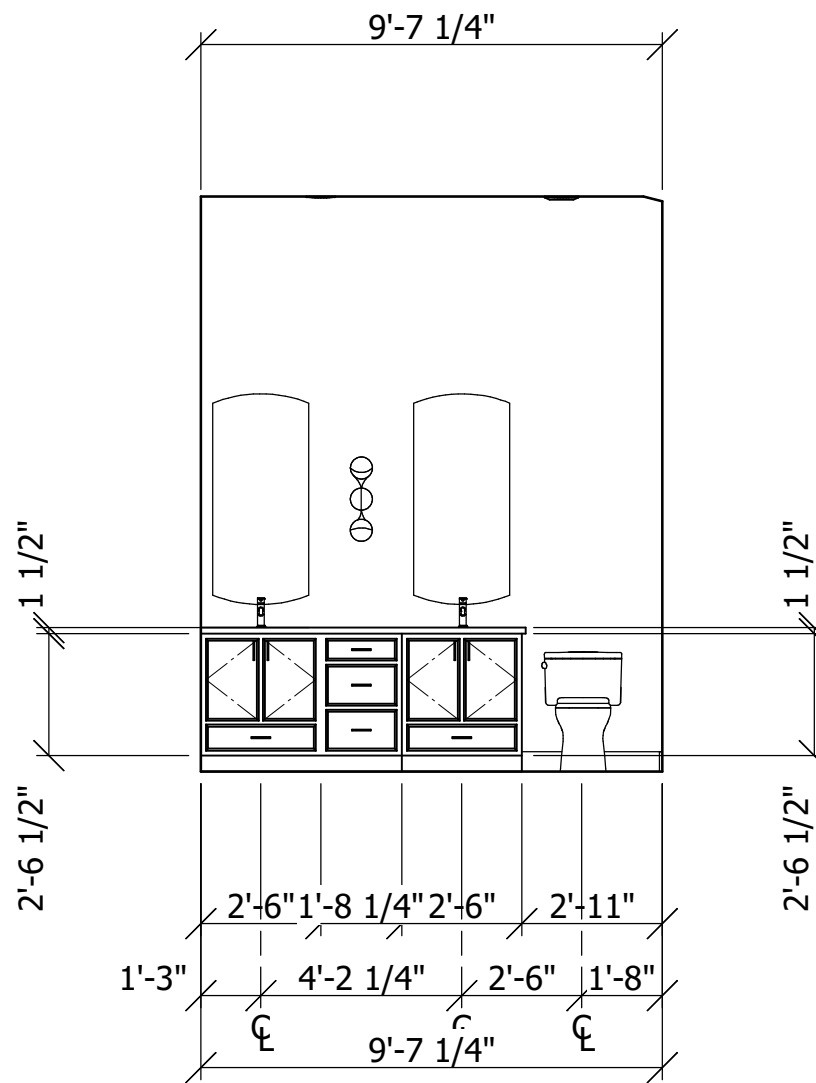


Bath 1

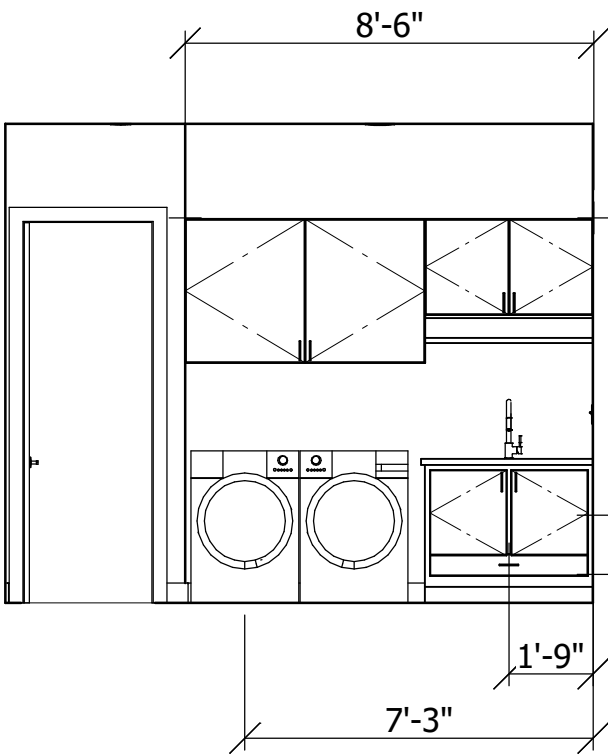

Laundry

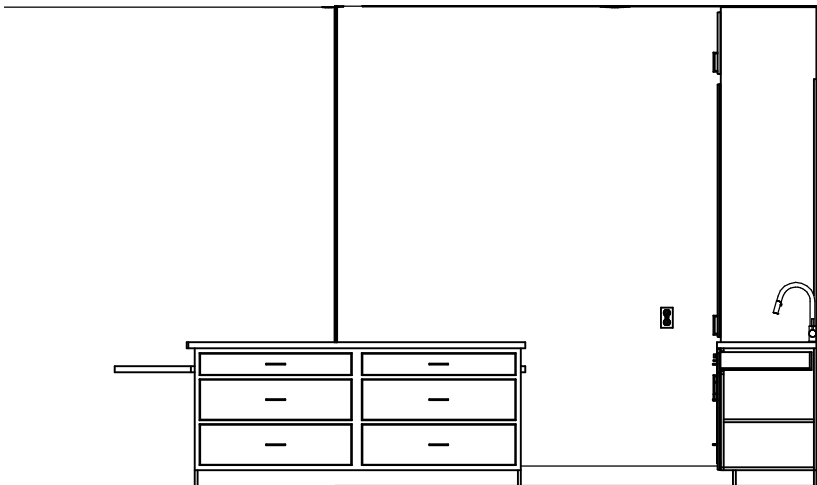

Kitchen Elevation

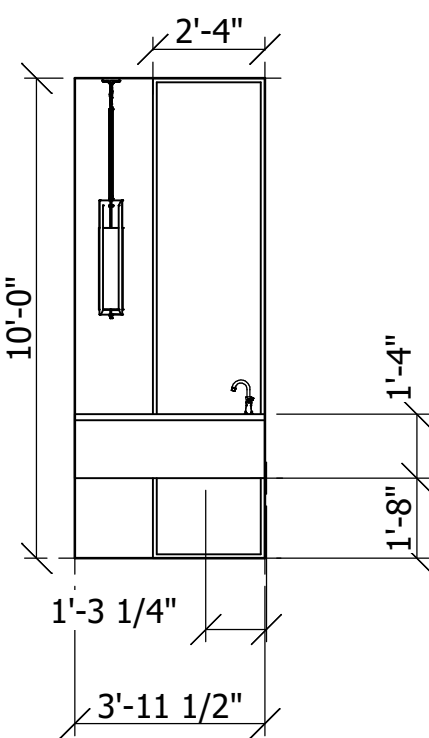

Powder Bath

Heated/Cooled: 2,987 SQ. FT.
Garage: 671 SQ. FT.
Porches: 365 SQ. FT.
TOTAL: 4,023 SQ. FT.

#	DATE	REVISION TABLE	REVISOR	DESCRIPTION
1	06/08/2022	Sarah B.	Cabinetry Layouts	
1	06/14/2022	Sarah B.	Cabinetry Layouts	

THESE DRAWINGS ARE THE PROPRIETARY WORK PRODUCT AND PROPERTY OF LEMONGRASS DESIGNS. NO PART OF THESE DRAWINGS OR CONCEPTS CONTAINED THEREIN WITHOUT THE WRITTEN PERMISSION OF LEMONGRASS IS PROHIBITED AND MAY BE SUBJECT TO A CLAIM FOR DAMAGES FROM \$300-\$100,000.

LOT 164
THE VERANDAS
FAIRHOPE AL

DRAWINGS PROVIDED BY:
LEMONGRASS
DESIGNS

DRAWN
BY:
BRIAN
EDGERLY

DATE:

8/8/2022

SCALE:

1/4" = 1'-0"

SHEET: