
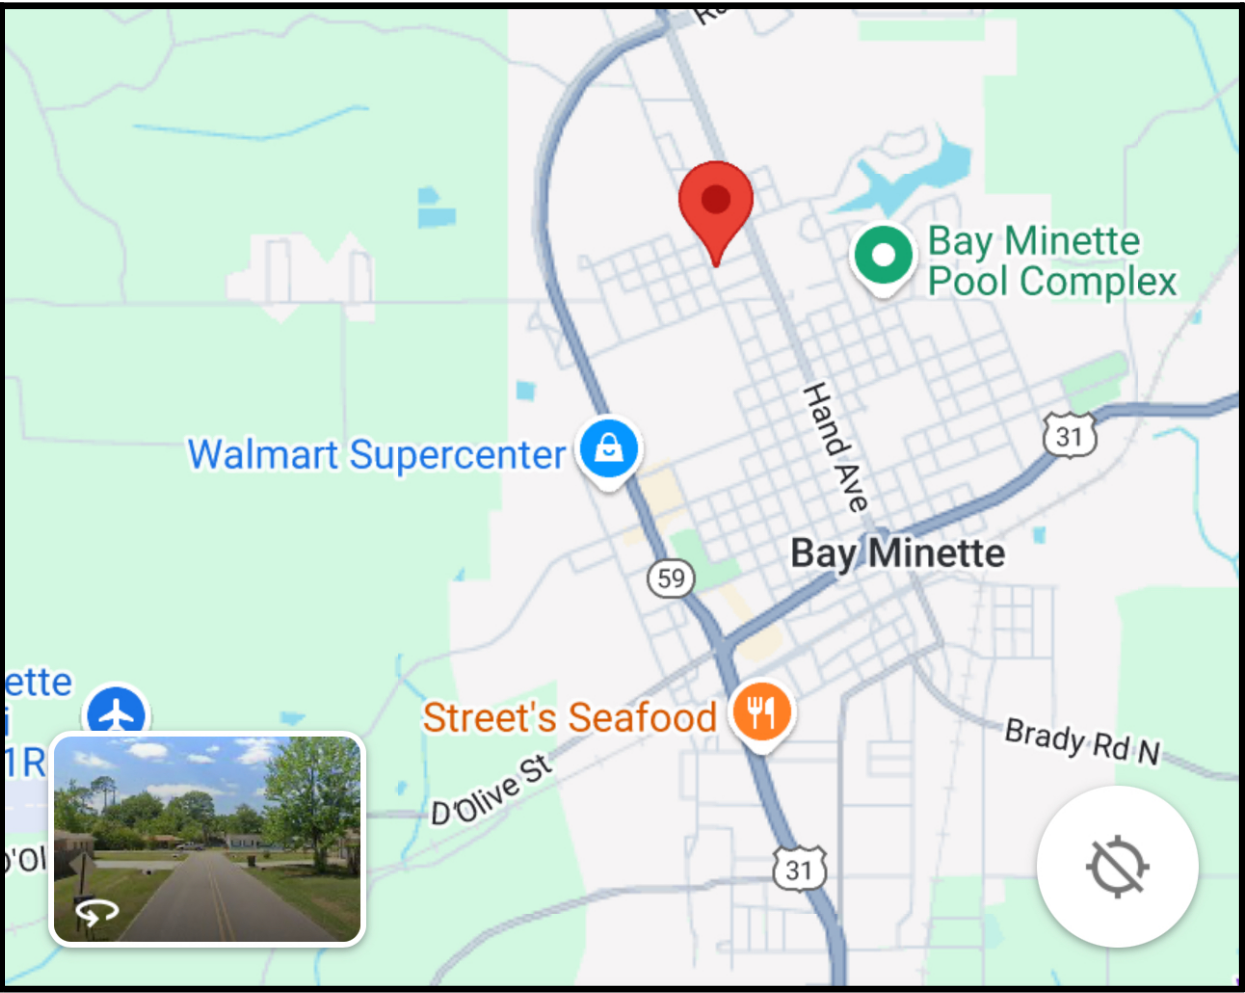
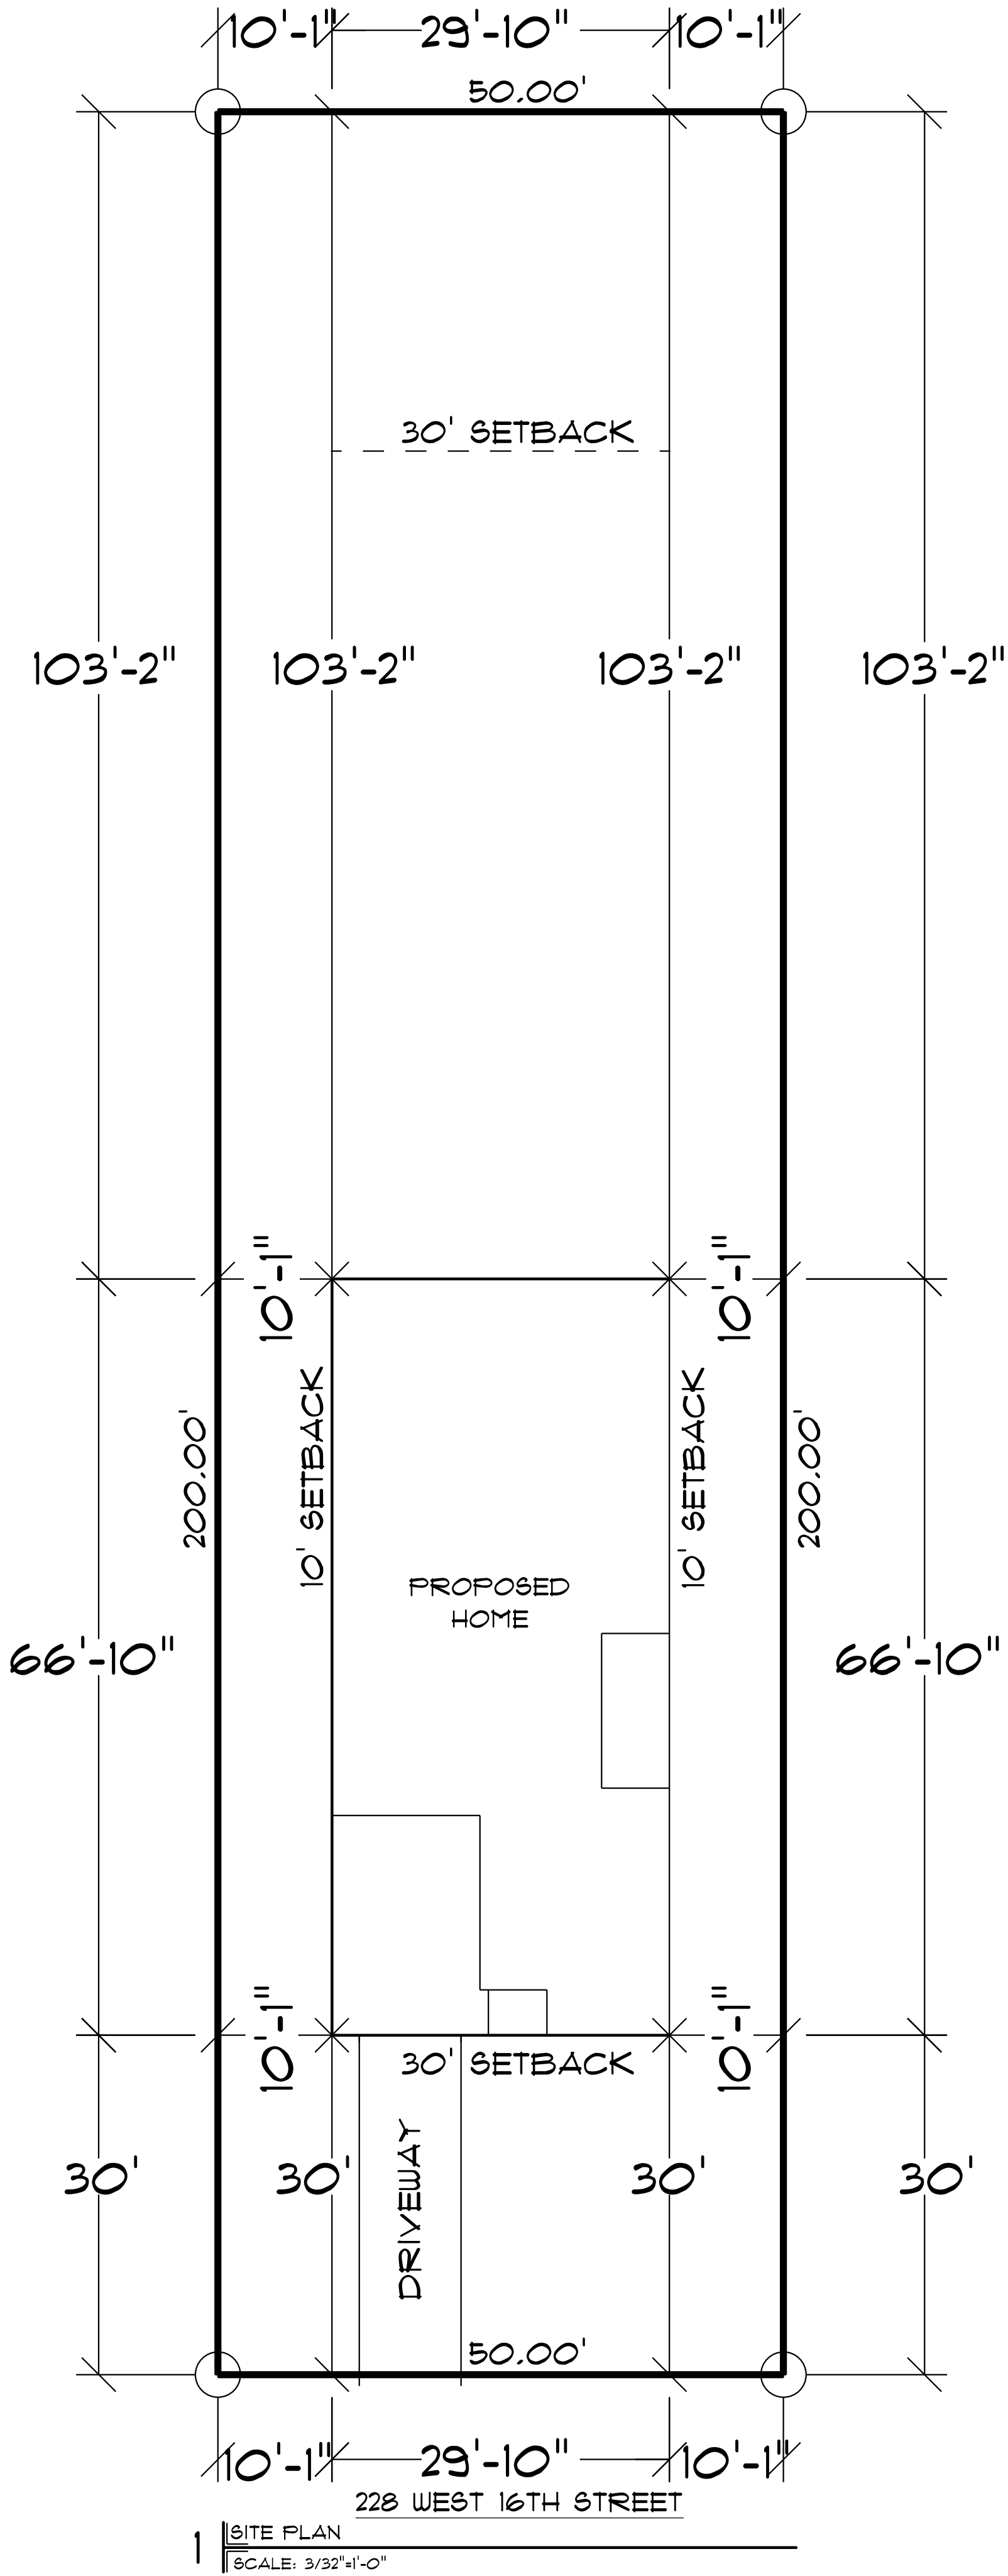


BRANUM BUILDERS
228 WEST 16TH STREET, BAY MINETTE, AL. 36507

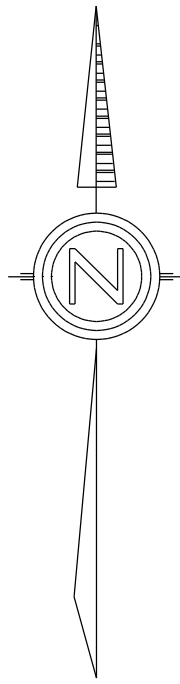

1 VICINITY MAP
SCALE: N.T.S.

TABLE OF CONTENTS	
TITLE	
A-1	MAIN FLOOR PLAN & FOUNDATION
A-2	ELEVATIONS
A-3	CEILING JOIST, ROOF PLAN & ELECTRICAL
S-1	STRUCTURAL
S-2	STRUCTURAL
S-3	STRUCTURAL
S-4	STRUCTURAL
S-5	STRUCTURAL
S-6	STRUCTURAL

2 TABLE OF CONTENTS
SCALE: N.T.S.



Digitally signed
by Gary S Bishop
Date: 2024.09.05
1:26:13 -05'00'


CONTACT:
EASTERN SHORE
CUSTOM HOMES LLC
850-968-5081
(BEN.BEVICK@GMAIL.COM)

PAGE DESCRIPTION: SITE PLAN
EASTERN SHORE CUSTOM HOMES LLC ARE NOT RESPONSIBLE OR LIABLE FOR
THESE PLANS AFTER CONSTRUCTION HAS BEGUN AND OR HAS FINISHED.


DRAWN BY: B.L.S.
SHEET NUMBER: TITLE
SCALE: 1/8"=1'-0"
DATE: 9/3/2024
JOB NO: 22-0061

EASTERN SHORE
CUSTOM HOMES LLC

ALL DOCUMENTS
PROVIDED BY
EASTERN SHORE
CUSTOM HOMES LLC
ARE COPYRIGHTED
AND ARE NOT BE
REPRODUCED
WITHOUT WRITTEN
CONCENT FROM
EASTERN SHORE
CUSTOM HOMES LLC.

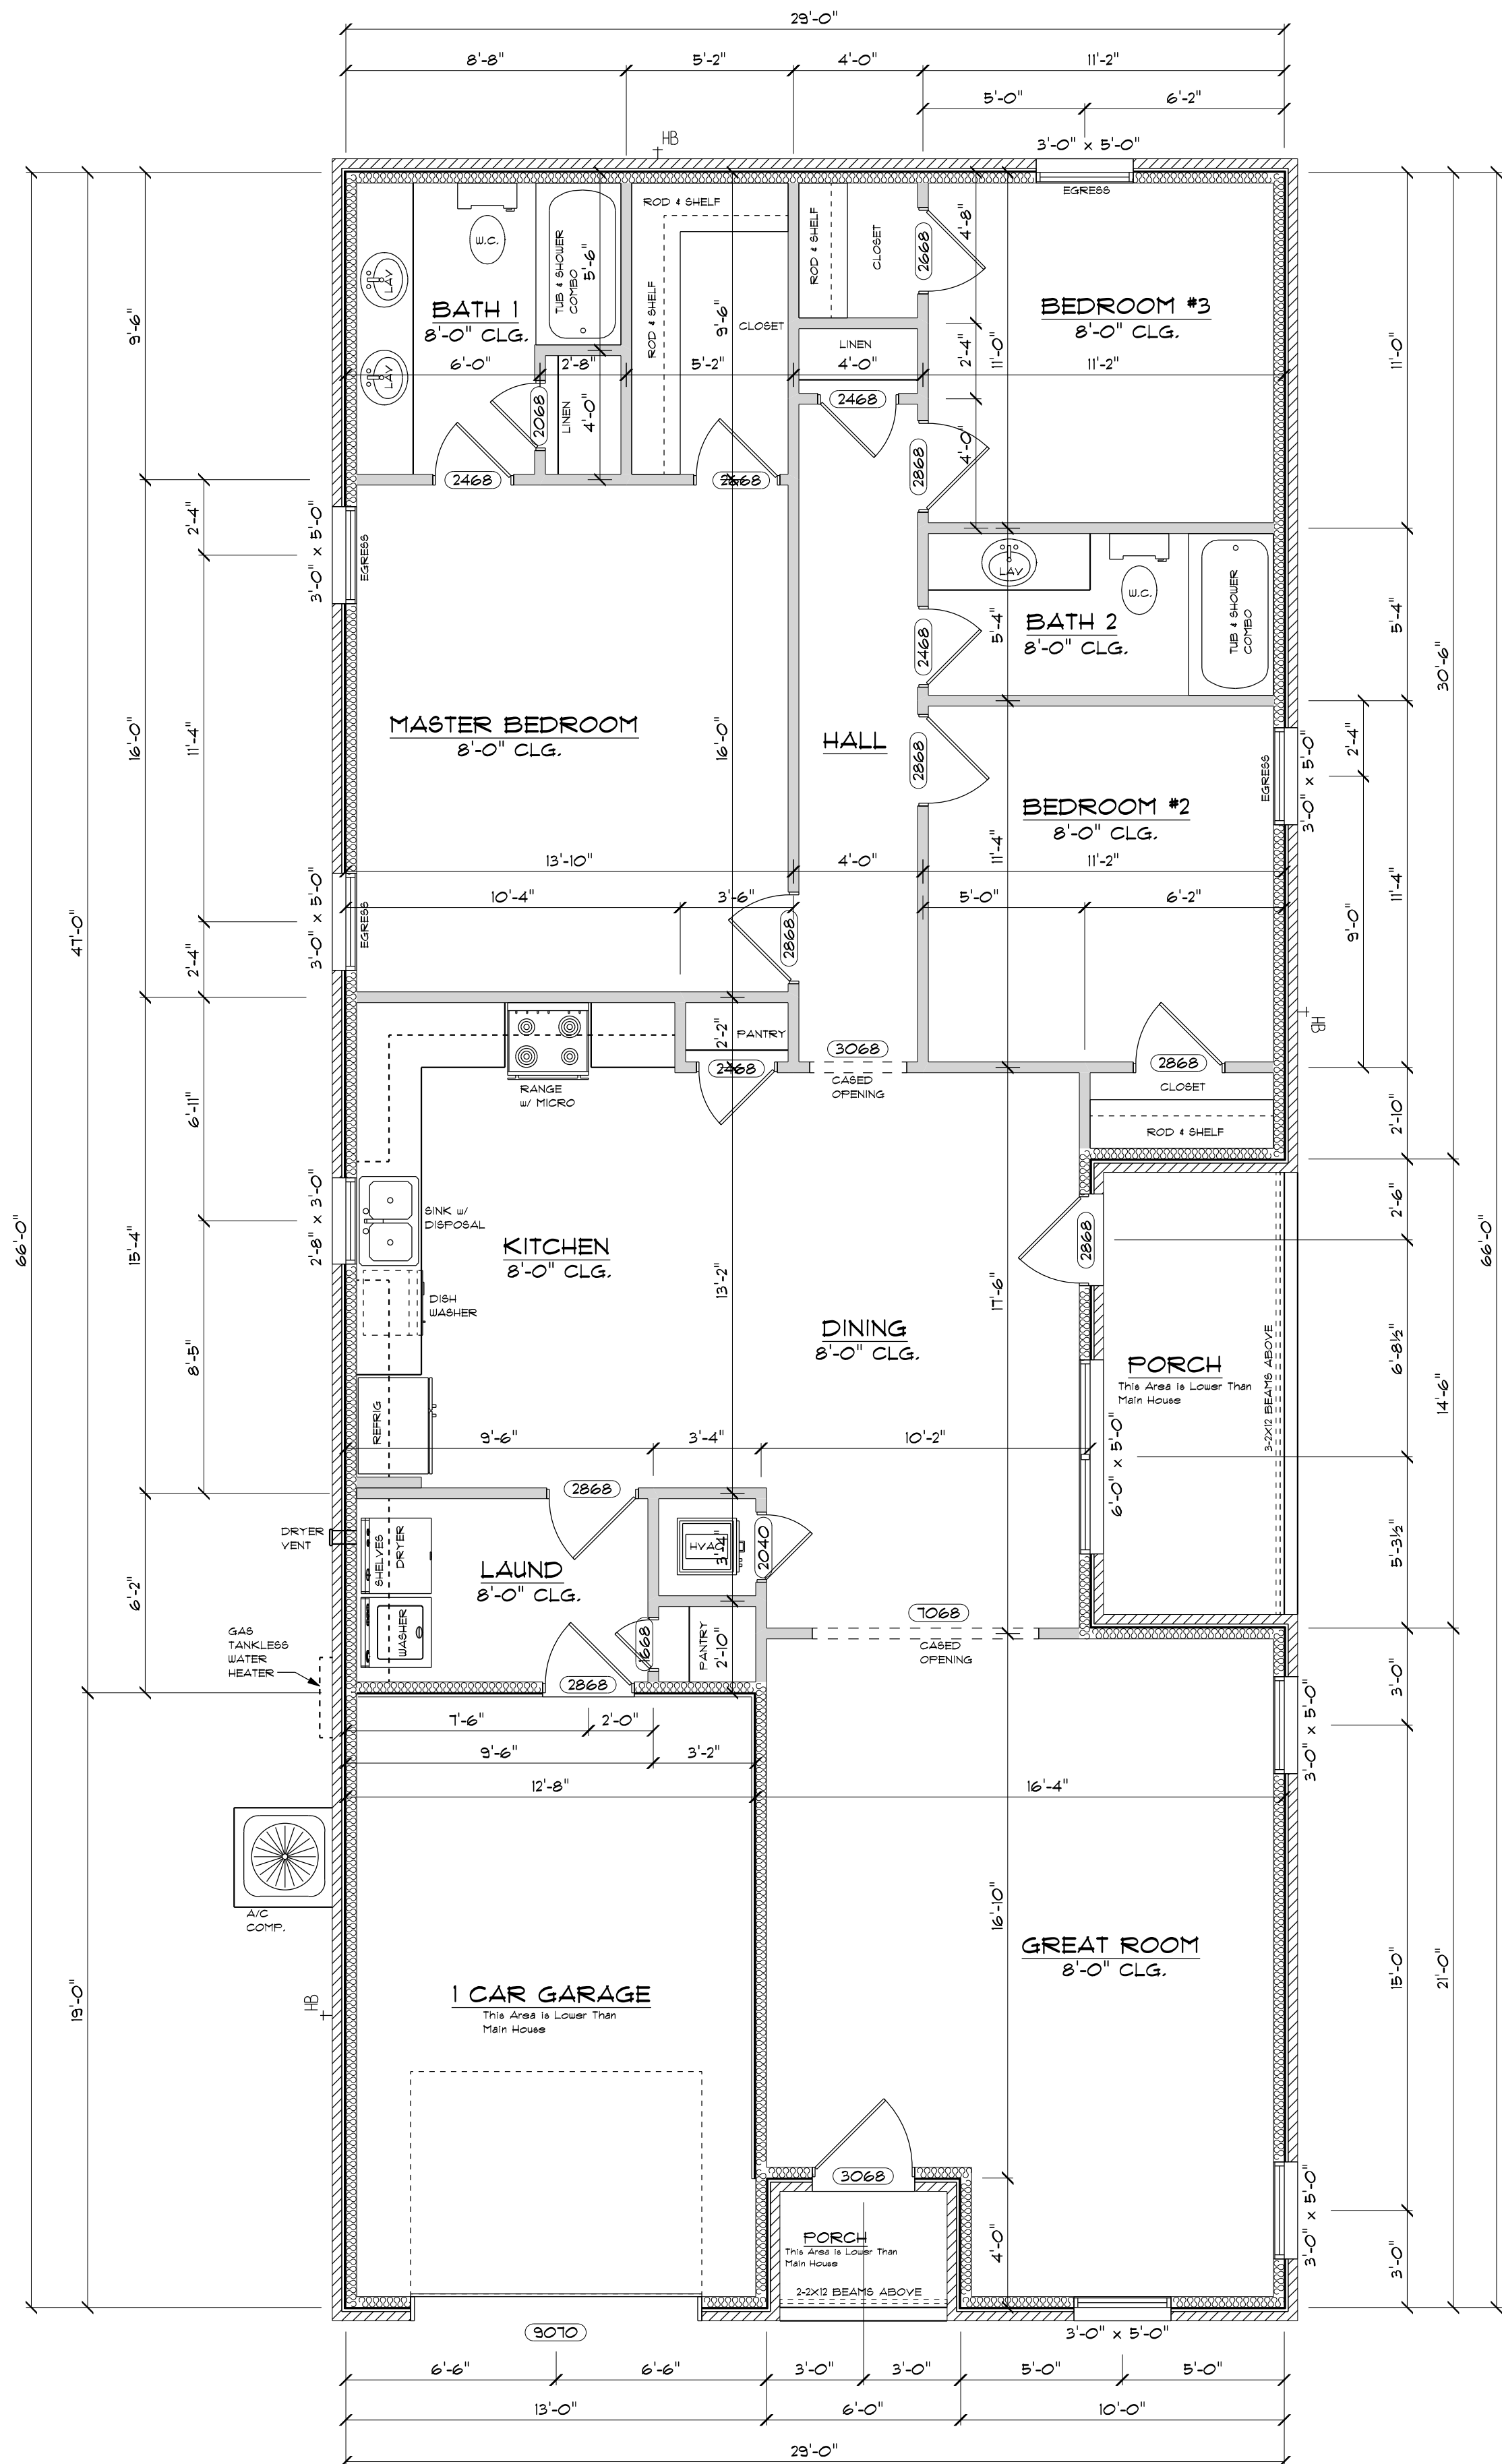


1 MAIN FLOOR PLAN
SCALE: 1/4" = 1'-0"

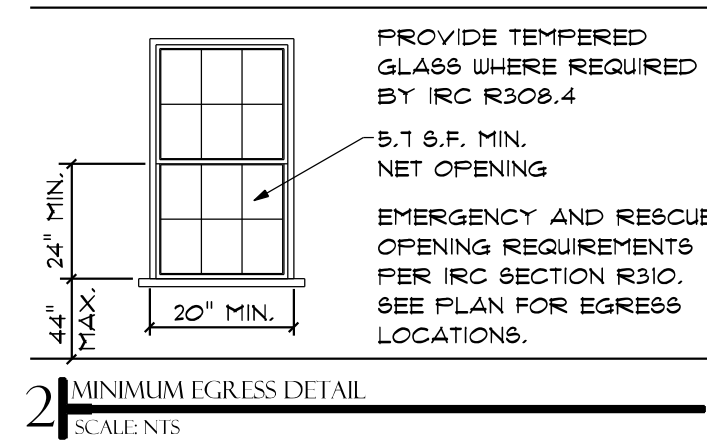

2 MINIMUM EGRESS DETAIL
SCALE: NTS

NAME	AREA
Total Living Area	1634 sq ft.
2-Car Garage	257 sq ft.
Front Porch	21 sq ft.
Side Porch	82 sq ft.
Total Under Roof	1994 sq ft.

3 SQUARE FOOTAGES
SCALE: NTS

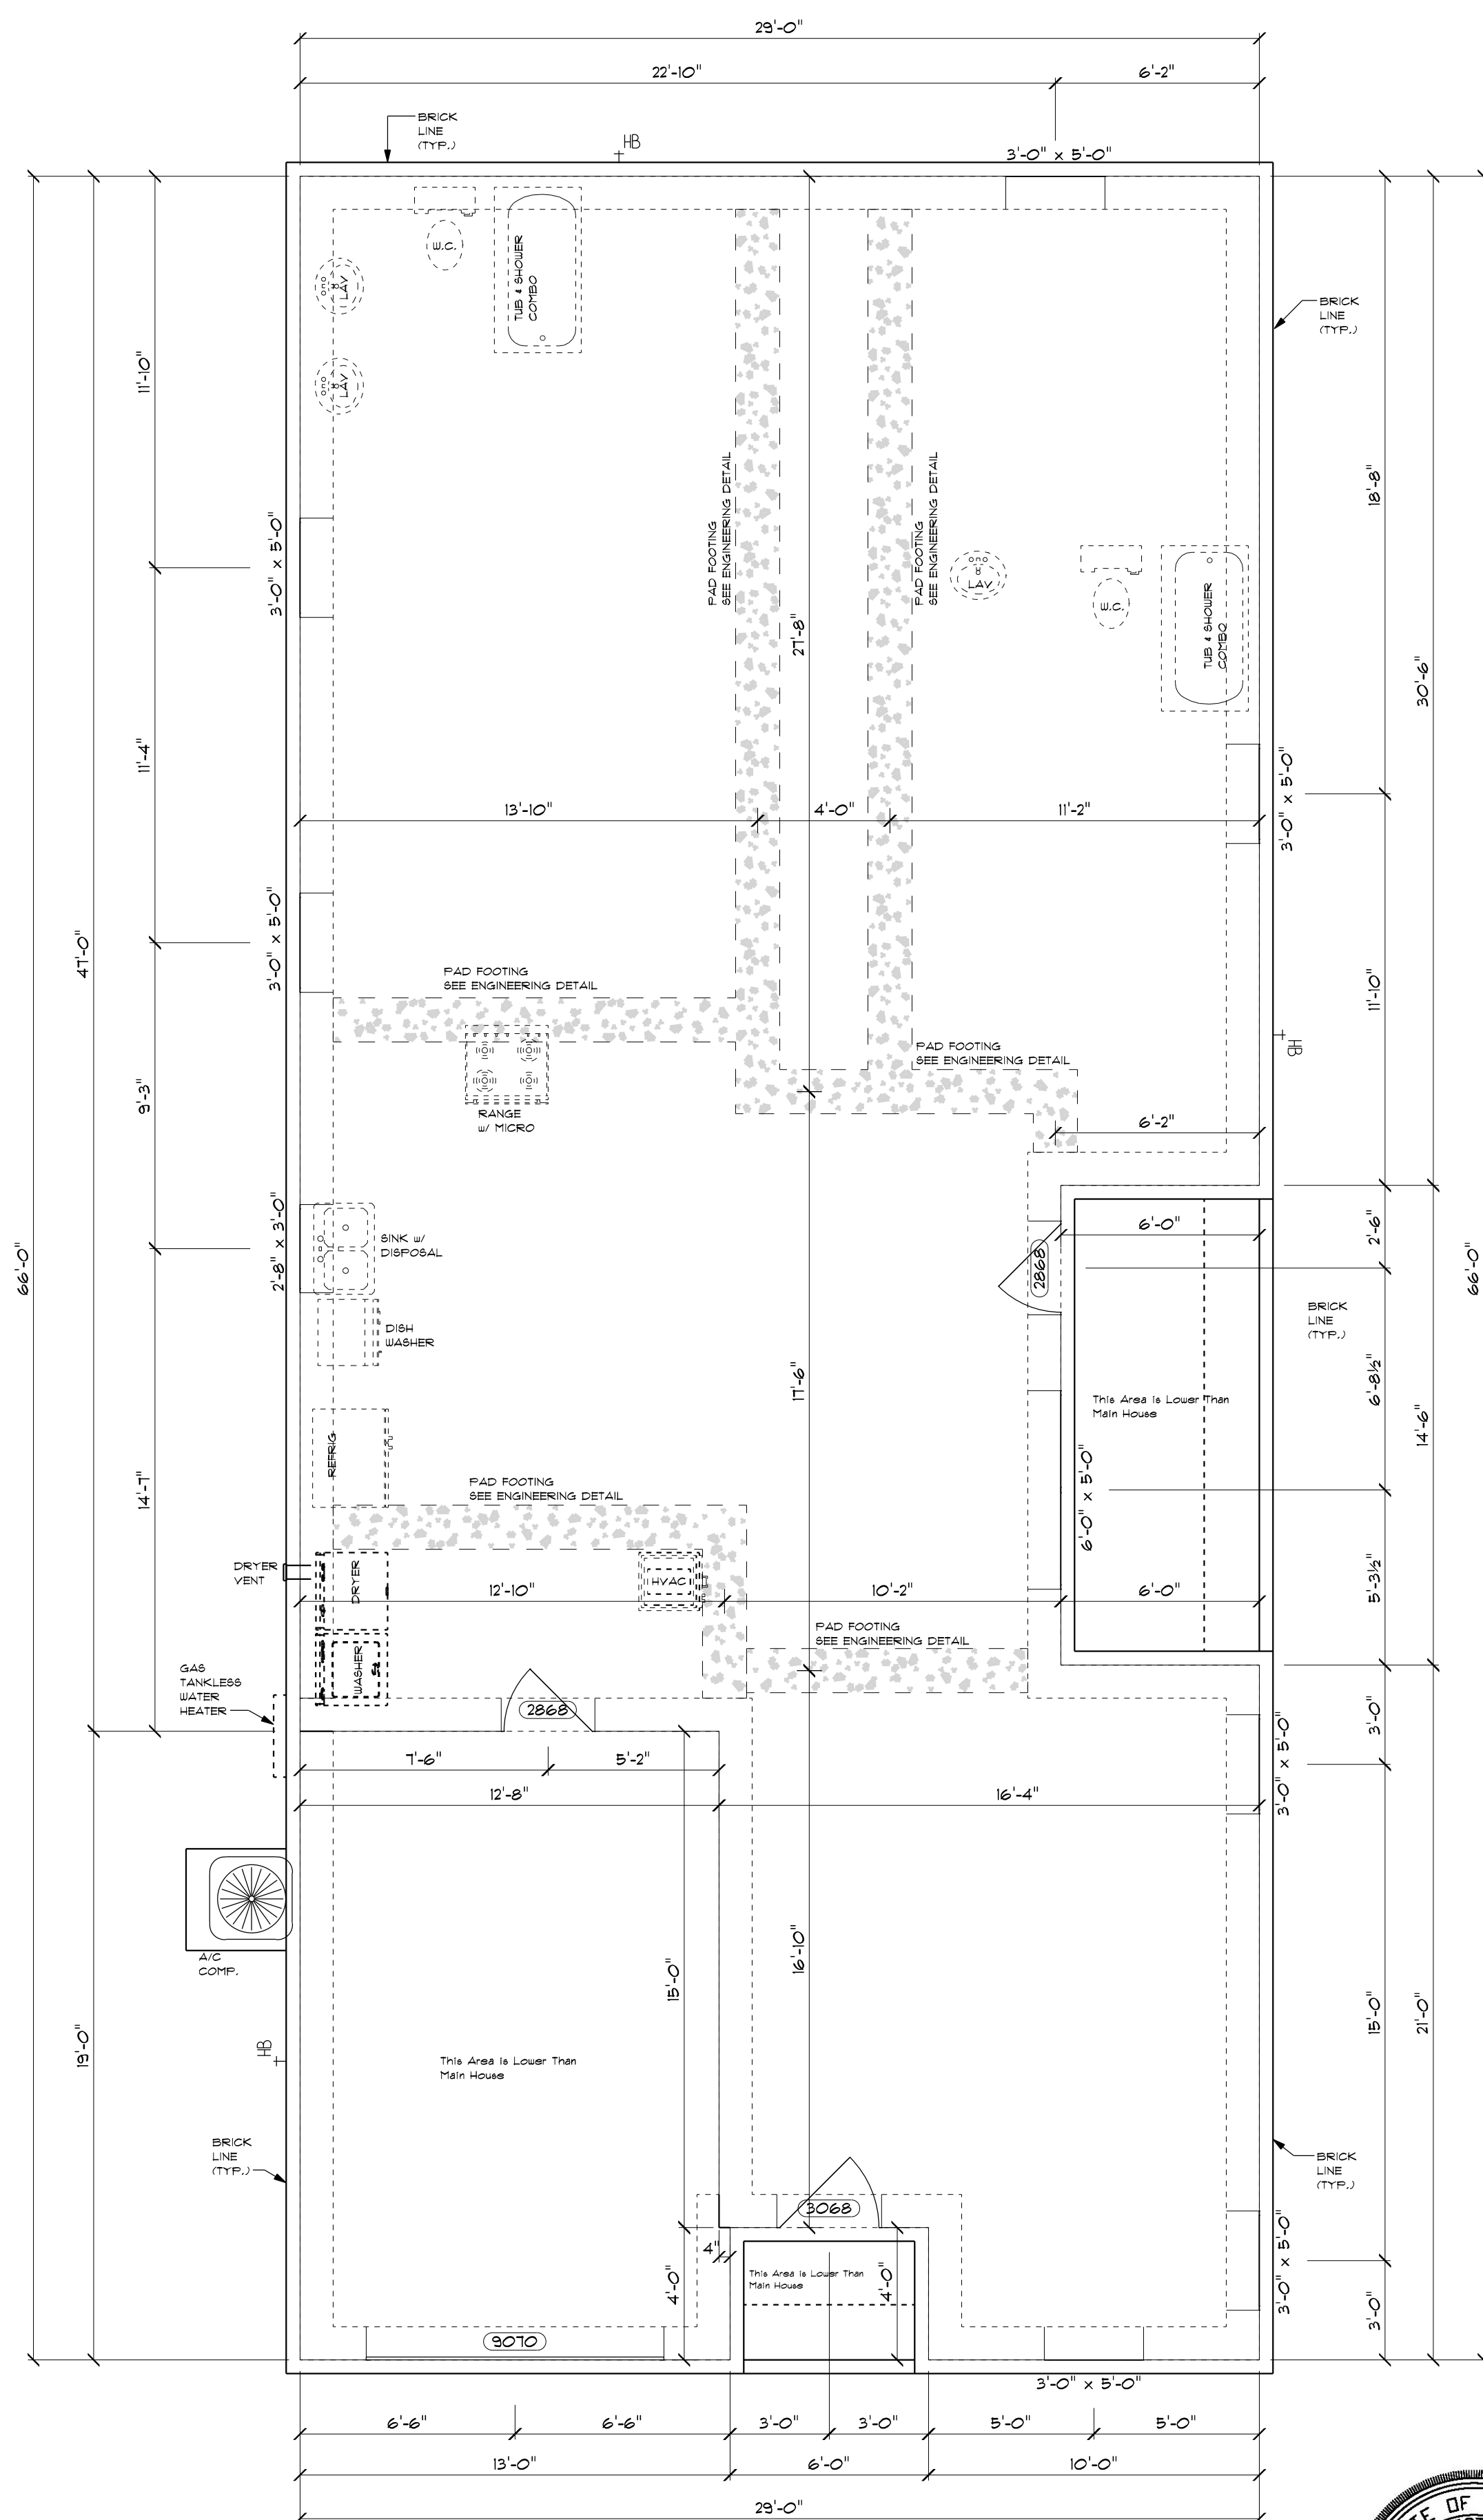

1 FOUNDATION PLAN
SCALE: 1/4" = 1'-0"



Digitally signed
by Gary S Bishop
Date: 2024.09.05
1:26:13 -05'00'

EASTERN SHORE
CUSTOM HOMES LLC

DRAWN BY: B.L.S.
SHEET NUMBER: A-1
SCALE: 1/4" = 1'-0"
DATE: 9/3/2024
JOB NO: 22-0061

PAGE DESCRIPTION: MAIN FLOOR PLAN & FOUNDATION

EASTERN SHORE CUSTOM HOMES LLC ARE NOT RESPONSIBLE OR LIABLE FOR THESE PLANS AFTER CONSTRUCTION HAS BEGUN AND OR HAS FINISHED.

CONTACT:
EASTERN SHORE
CUSTOM HOMES LLC
850-368-5081
(BEN.BEYOK@GMAIL.COM)

ALL DOCUMENTS
PROVIDED BY
EASTERN SHORE
CUSTOM HOMES LLC
ARE COPYRIGHTED
AND ARE NOT BE
REPRODUCED
WITHOUT WRITTEN
CONSENT FROM
EASTERN SHORE
CUSTOM HOMES LLC.