
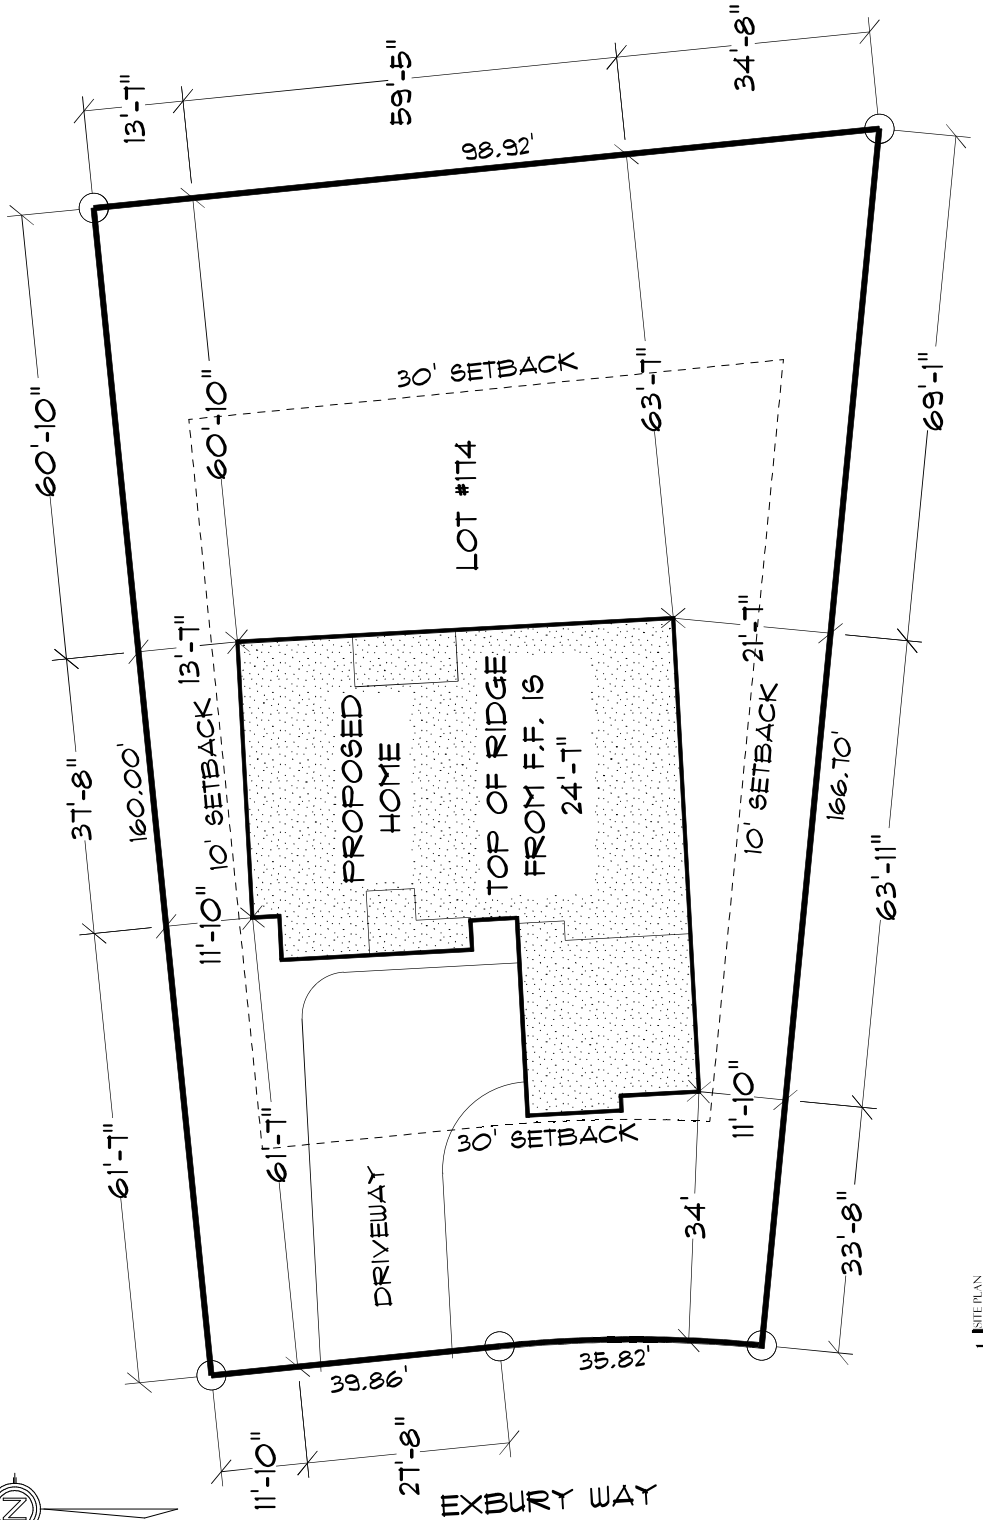


 

1 SITE PLAN
SCALE 1/8" = 1'-0"

T2

SHEET NO.

DATE REVISION

5/6/2023

MLJ

PREPARED BY

MLJ

PROJECT NO.

MLJ

DATE

5/6/2023

MLJ

PROJECT NO.

MLJ

DATE

5/6/2023

