



921 DAUPHIN STREET  
SUITE B  
MOBILE, AL 36684  
735.110.8888

COPYRIGHT ©  
THESE DRAWINGS  
& DESIGN INTENT ARE THE  
SOLE PROPERTY OF  
MCCOWN DESIGN, LLC  
WHICH MAY NOT BE  
REPRODUCED WITHOUT  
WRITTEN PERMISSION.

# COMSTOCK RESIDENCE


114 N BAYVIEW  
FAIRHOPE, AL 36532

[DESIGN PHASE]  
ISSUE FOR CONSTRUCTION

[ISSUE DATE]  
FEBRUARY 12, 2021

[REVISION LOG]

[SHEET TITLE]  
FIRST FLOOR PLAN

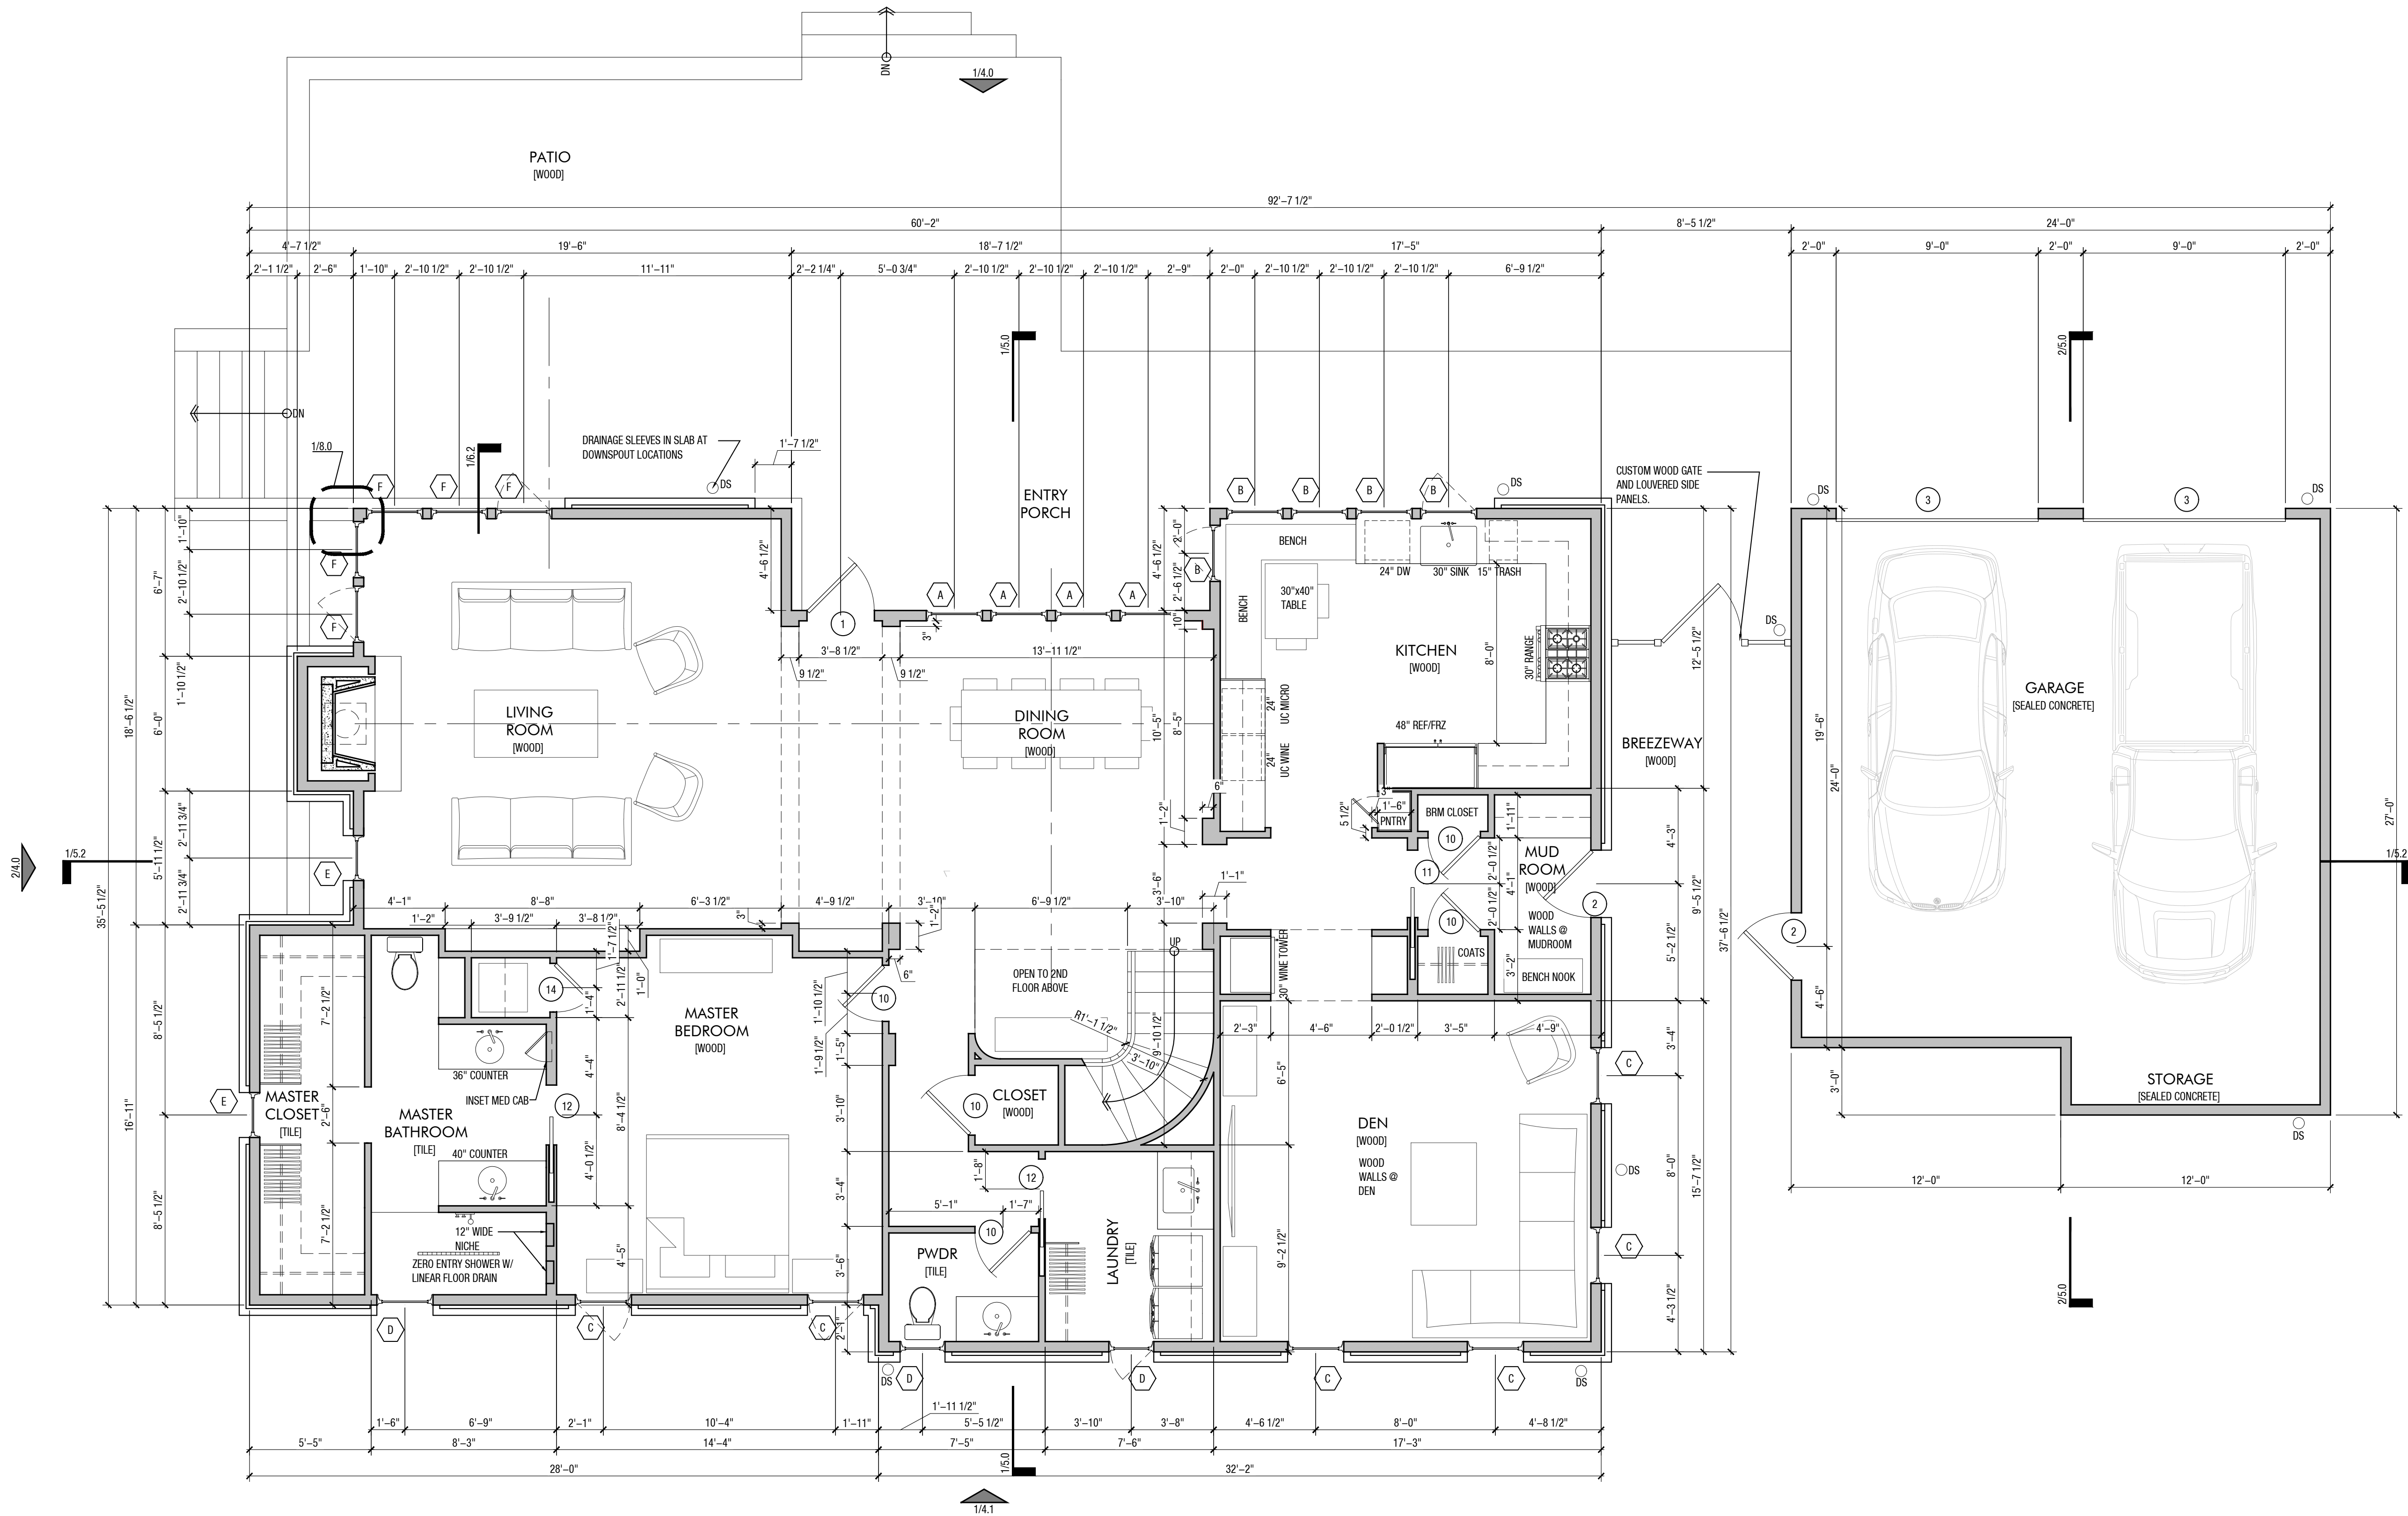

1 1ST FLOOR PLAN  
SCALE: 1/4"=1'-0"

2.0





921 DAUPHIN STREET  
SUITE B  
MOBILE, AL 36684  
735.128.9888

COPYRIGHT ©  
THESE DRAWINGS  
& DESIGN INTENT ARE THE  
SOLE PROPERTY OF  
MCCOWN DESIGN, LLC  
WHICH MAY NOT BE  
REPRODUCED WITHOUT  
WRITTEN PERMISSION.

# COMSTOCK RESIDENCE

FAIRHOPE, AL 36532


114 N BAYVIEW

[DESIGN PHASE]  
ISSUE FOR CONSTRUCTION

[ISSUE DATE]  
FEBRUARY 12, 2021

[REVISION LOG]

[SHEET TITLE]  
SECOND FLOOR PLAN

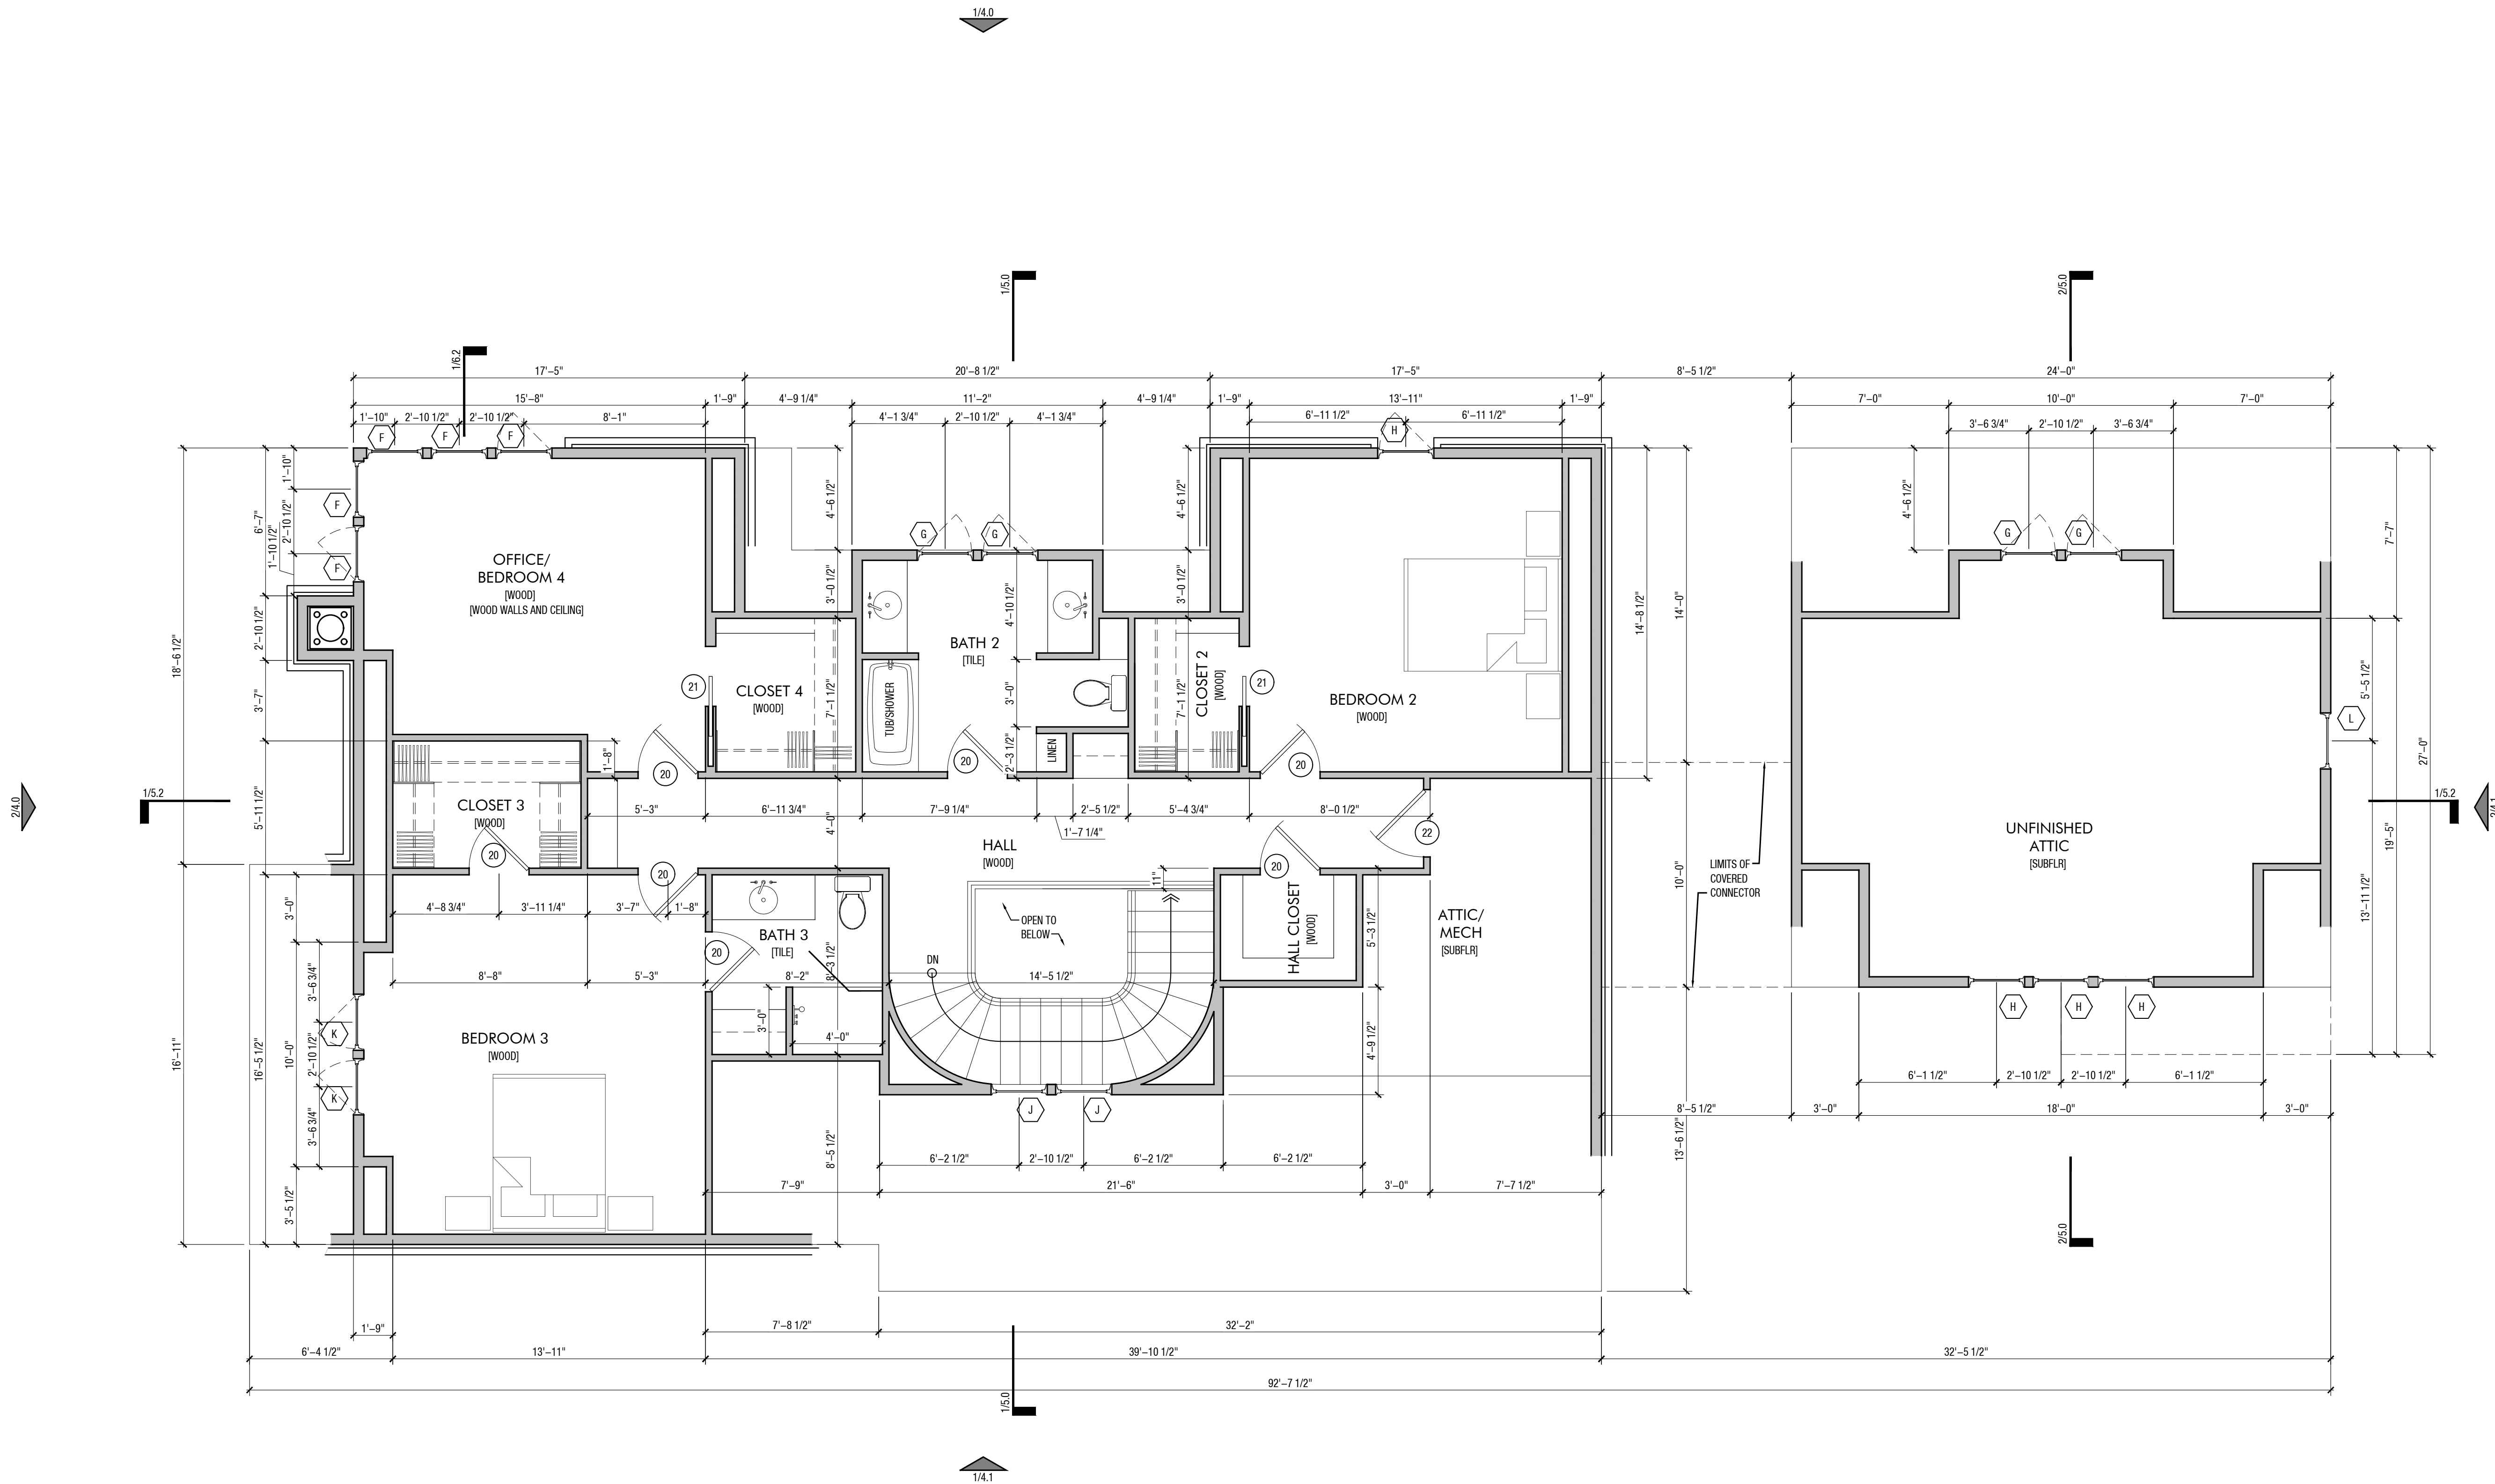

1 2ND FLOOR PLAN  
SCALE: 1/4"=1'-0"

2.1