


AREA CALCULATIONS	
LIVING AREA:	2,804 SQ.FT.
FRONT PORCH:	75 SQ.FT.
BACK PORCH:	252 SQ.FT.
GRILL PORCH:	171 SQ.FT.
CARPORT & BREEZEWAY:	632 SQ.FT.
TOTAL:	3,934 SQ.FT.

FLOOR PLAN

SCALE: 1/4"=1'-0"

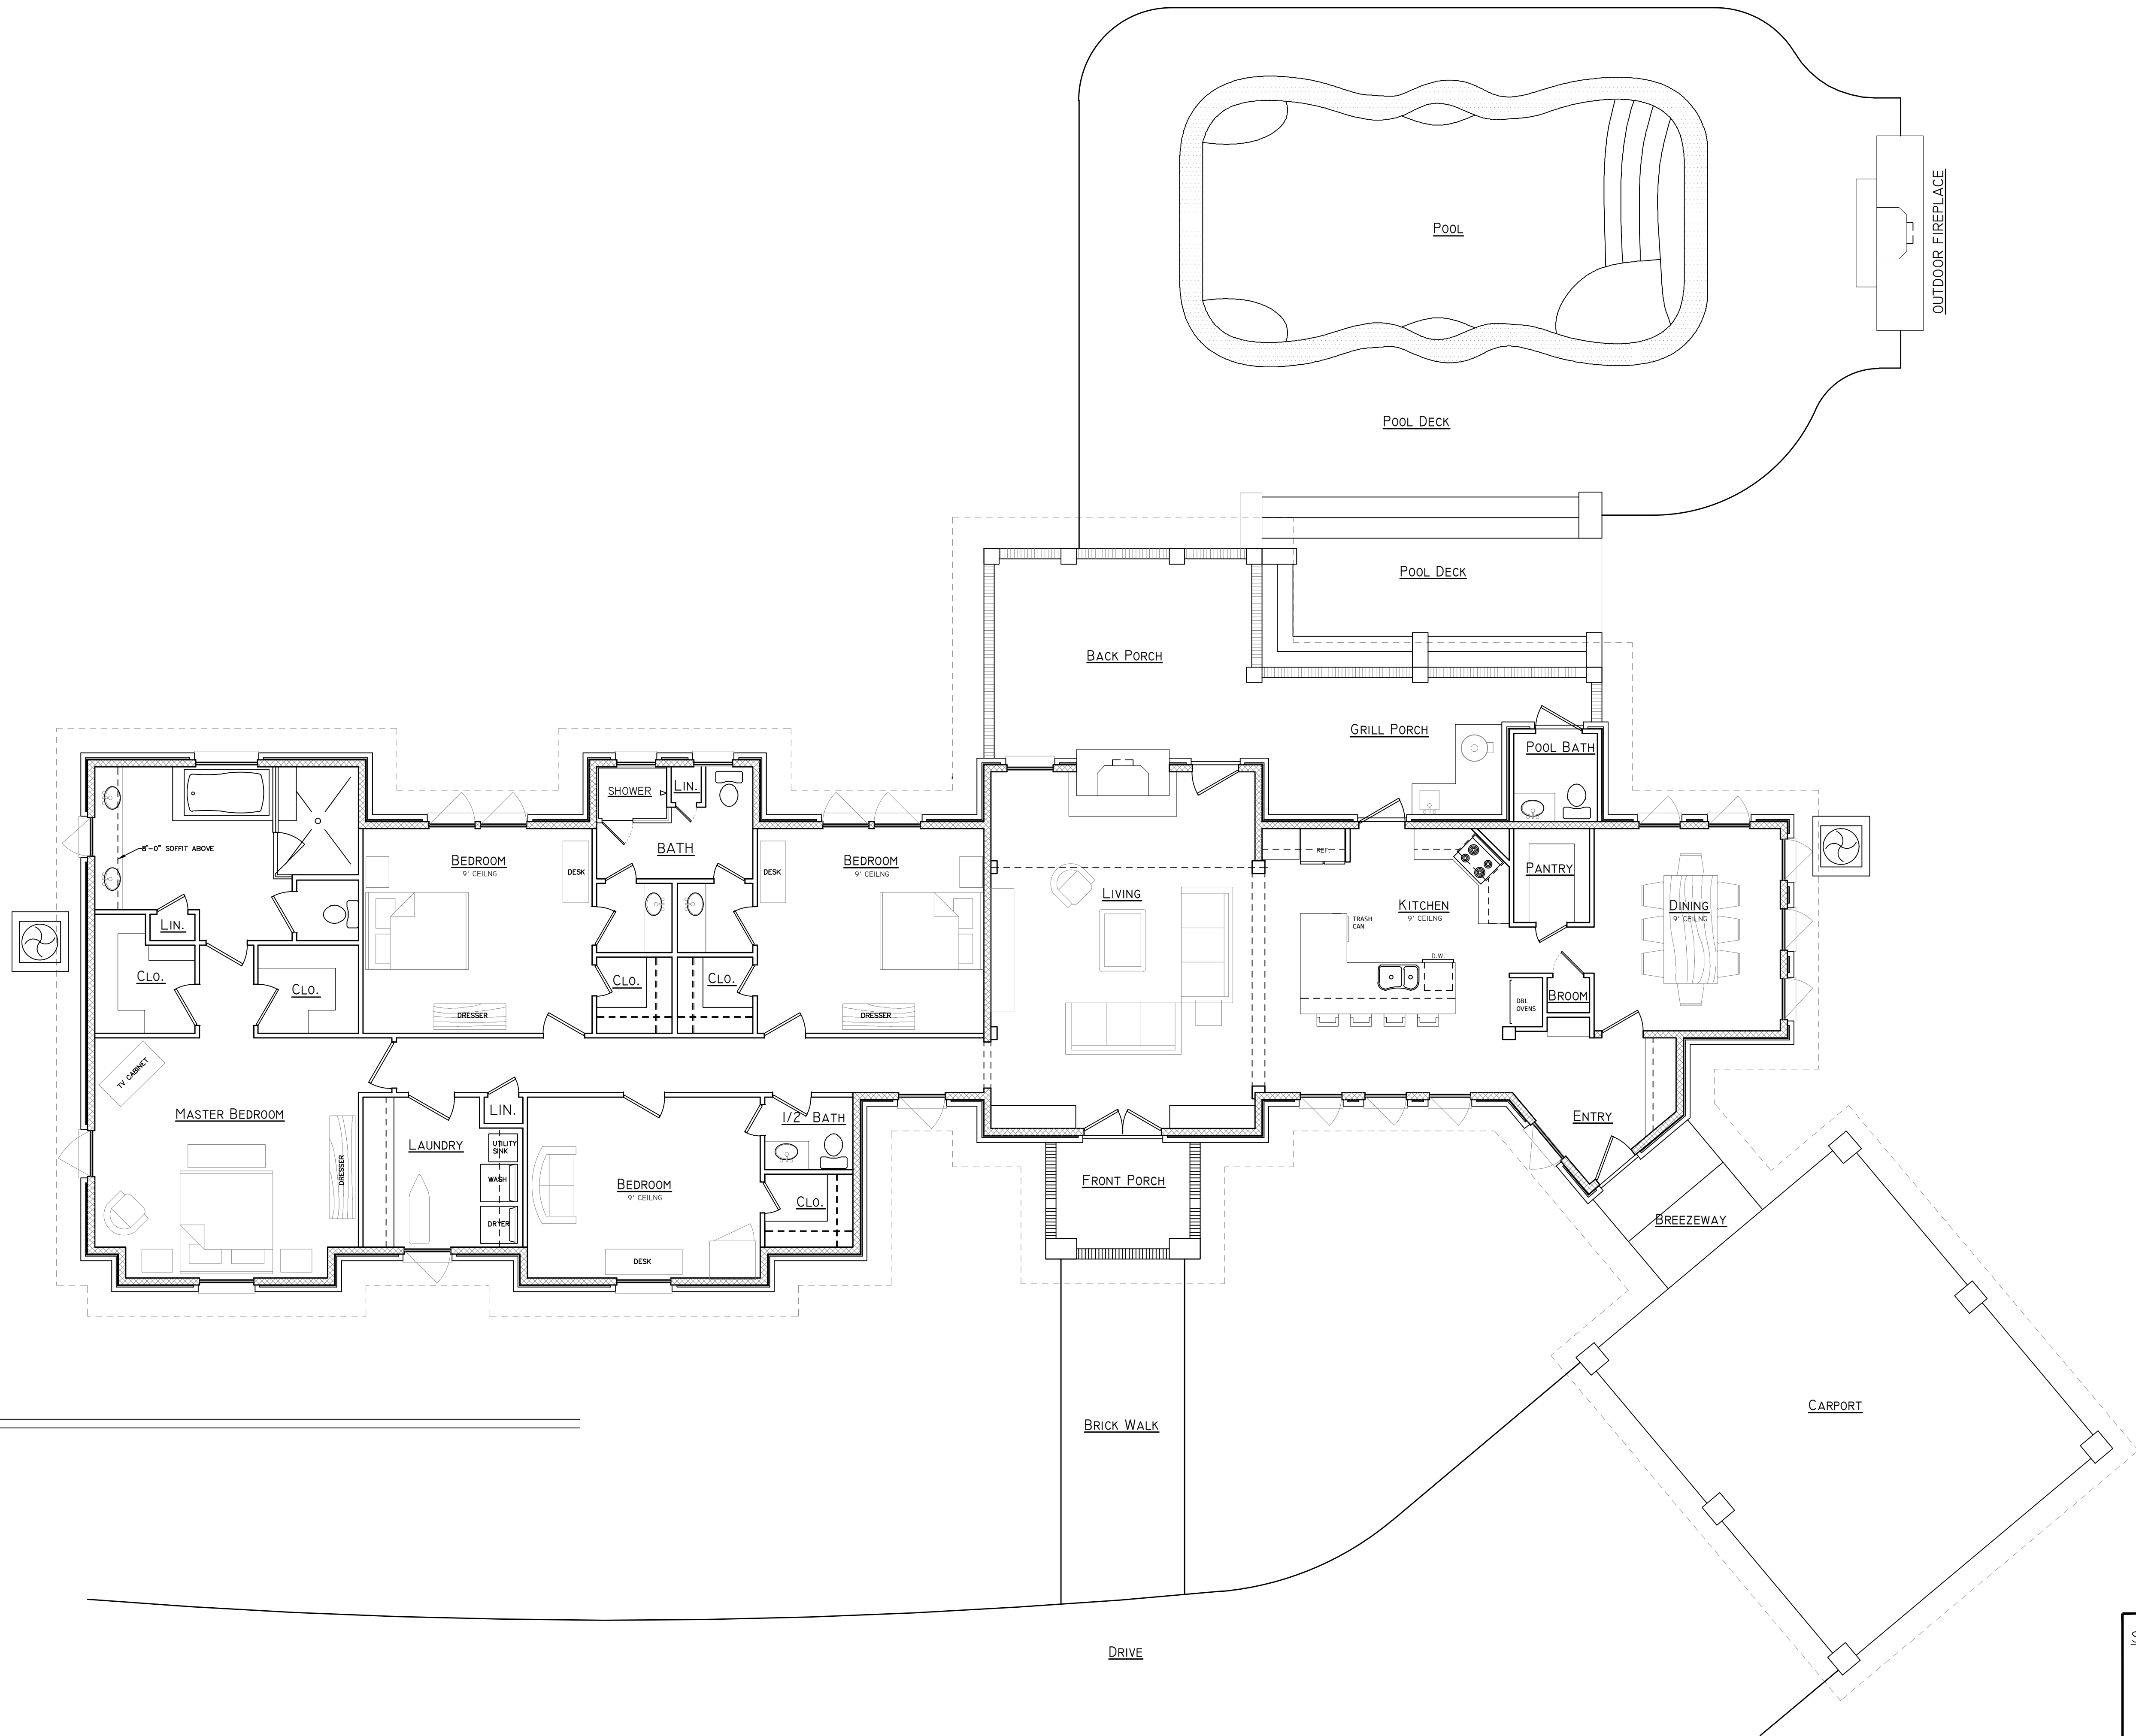

SHEET NO:

A-2
FLOOR PLAN