


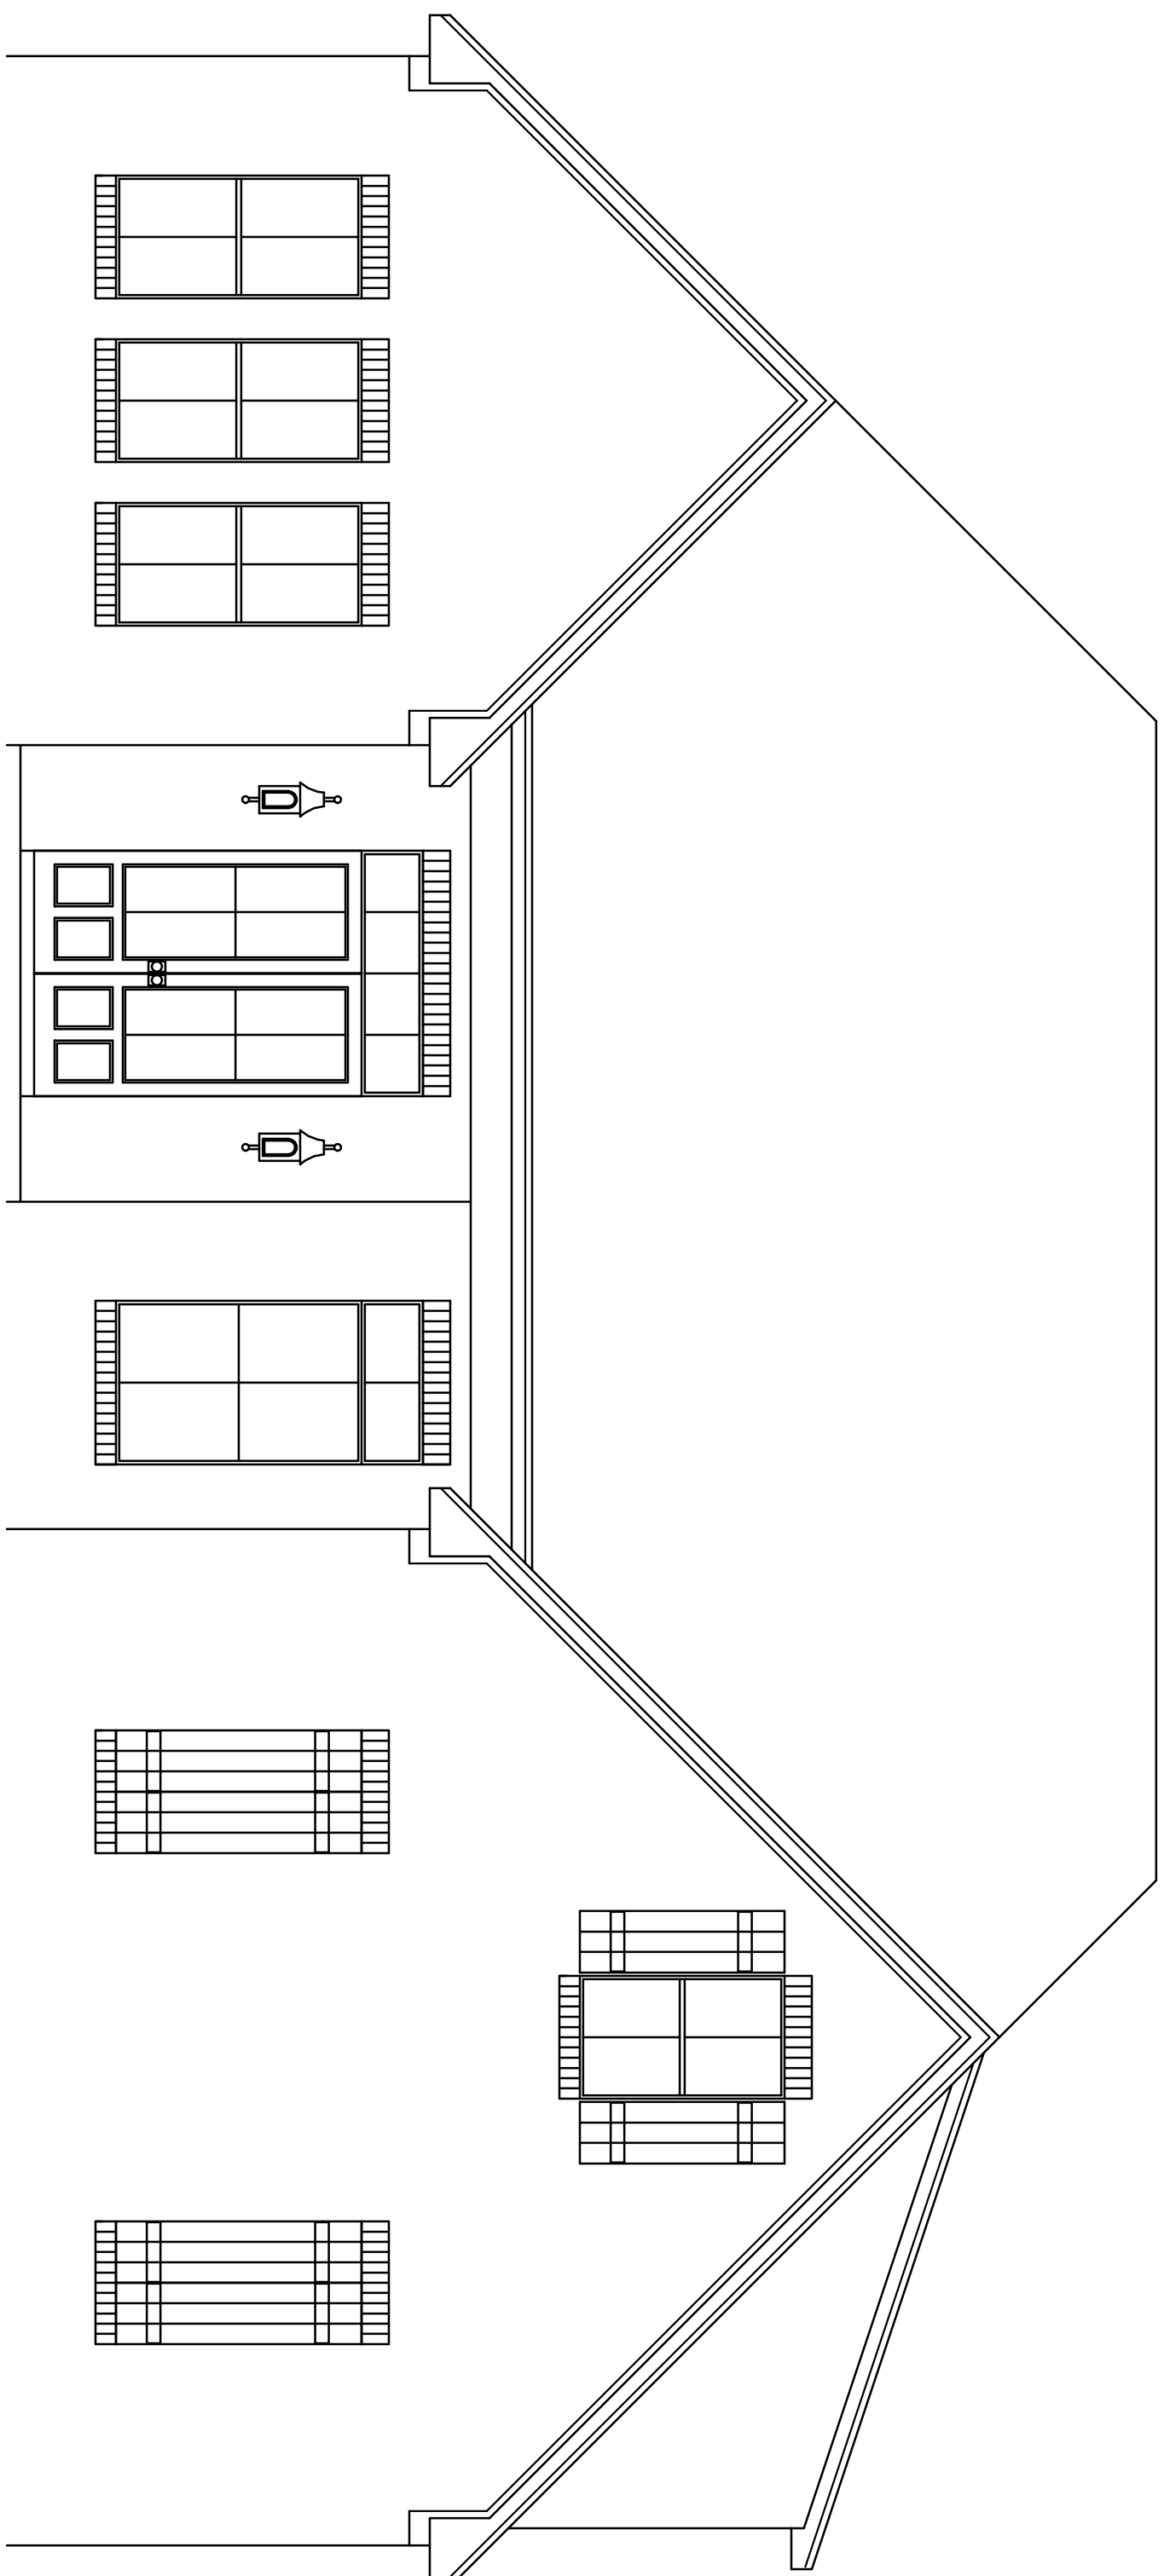


NORTH
SCALE : 1" = 10'
PLOT PLAN
LOT 25
OAK SHORES
BALDWIN COUNTY
ALABAMA



Daigneura II

Betsy Morrow
802 Wildhorse Way
Flowood, Mississippi 39232
(601) 506-0682

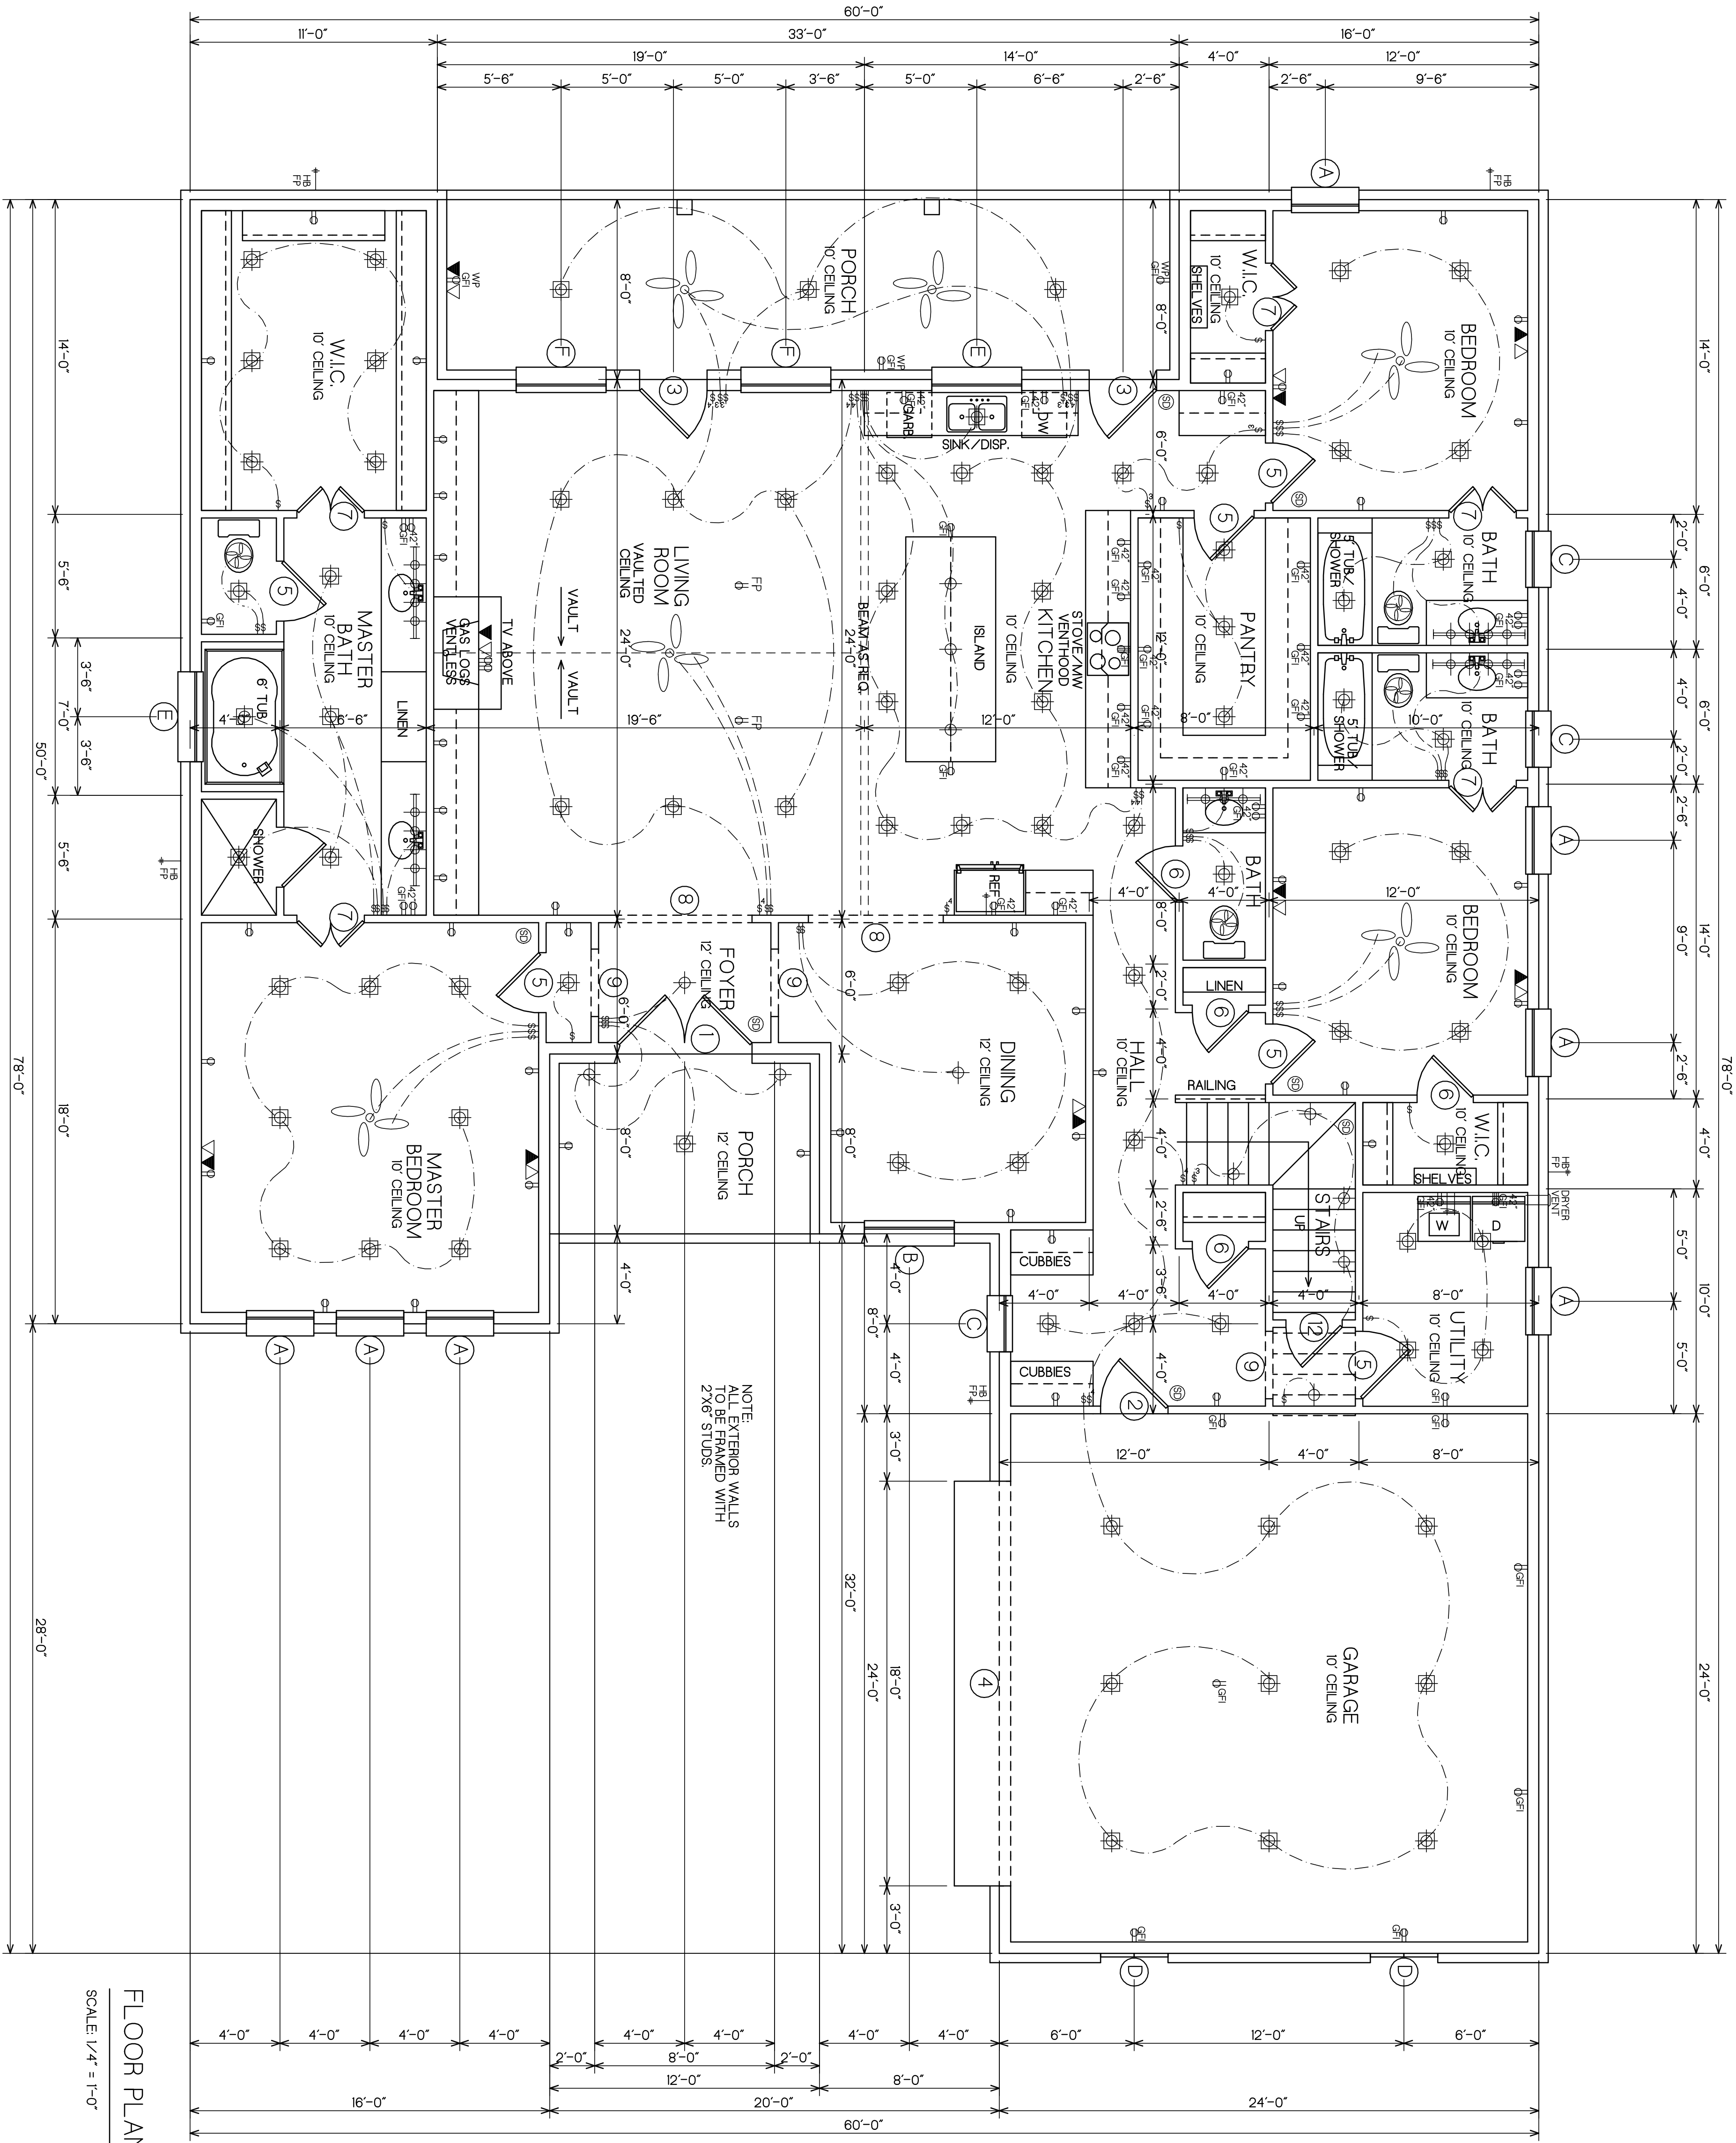

FLOOR PLAN
SCALE: 1/4" = 1'-0"

FLOOR PLAN	
SCALE: 1/4" = 1'-0"	
PLAN NO.	
CLK	SHEET NO. 3

Designers II





Betsy Morrow
802 Wildhorse Way
Flowood, Mississippi 39232
(601) 506-0682

ALL REPRODUCTIONS WITHOUT
PERMISSION STRICTLY PROHIBITED

NOTE: ALL PLANS SHALL BE REVIEWED BY BUILDER
FOR VERIFICATION OF DESIGN & DIMENSIONS BEFORE
CONSTRUCTION BEGINS.

STRUCTURAL ADJUSTMENTS IN THESE PLANS MAY
BE NECESSARY WITH REGARD TO FROST LINE,
SOIL BEARING CONDITIONS, WIND & SNOW LOAD,
HURRICANE AND SEISMIC CONDITIONS.

OWNER AND/OR BUILDER MUST ASSUME THE
RESPONSIBILITY OF MAKING SUCH CHANGES.

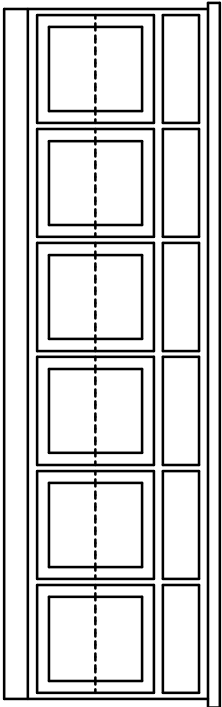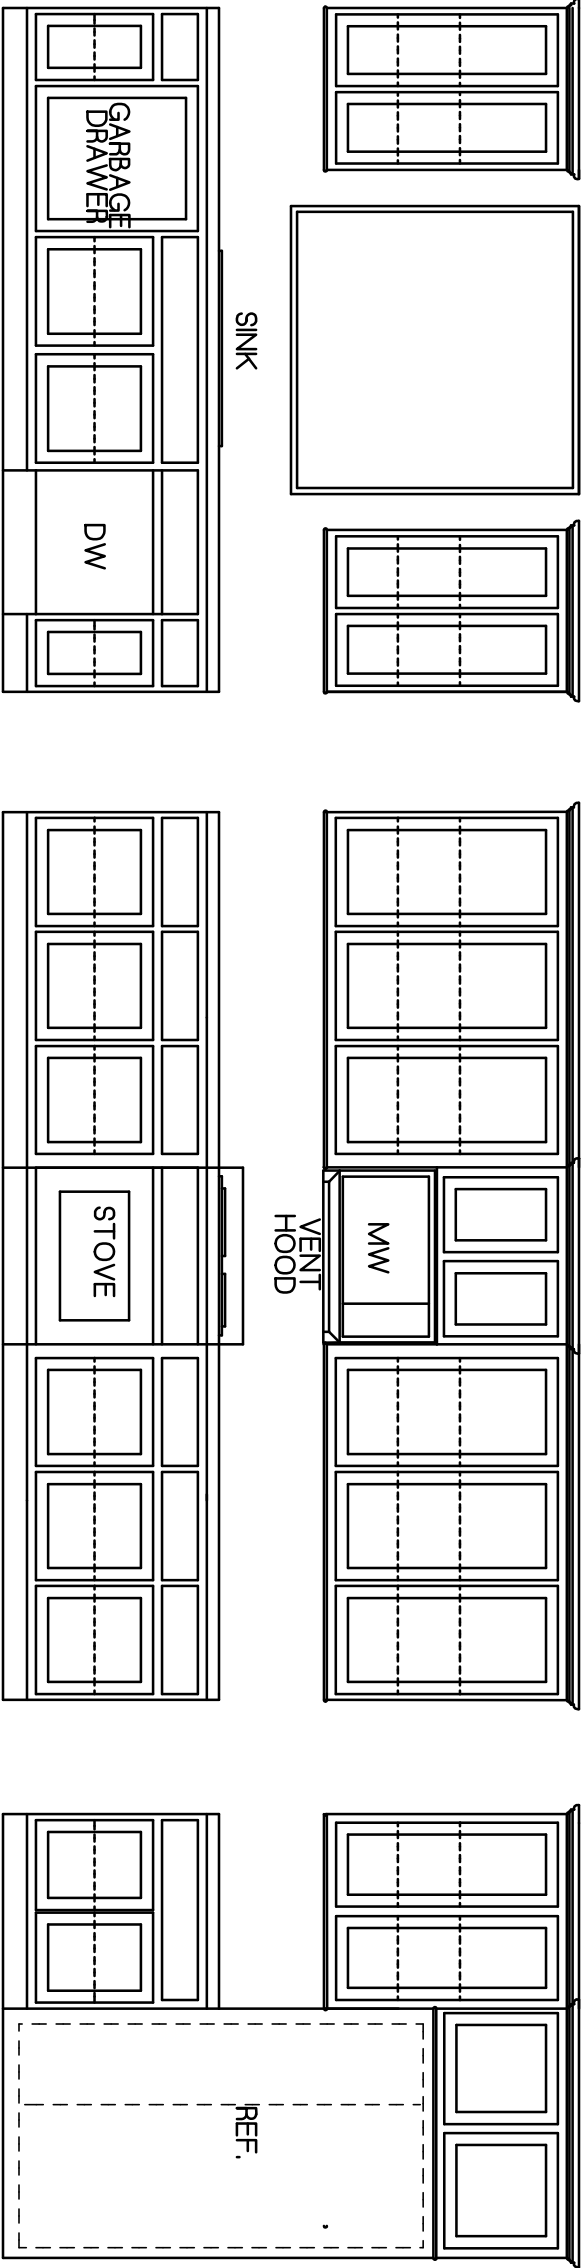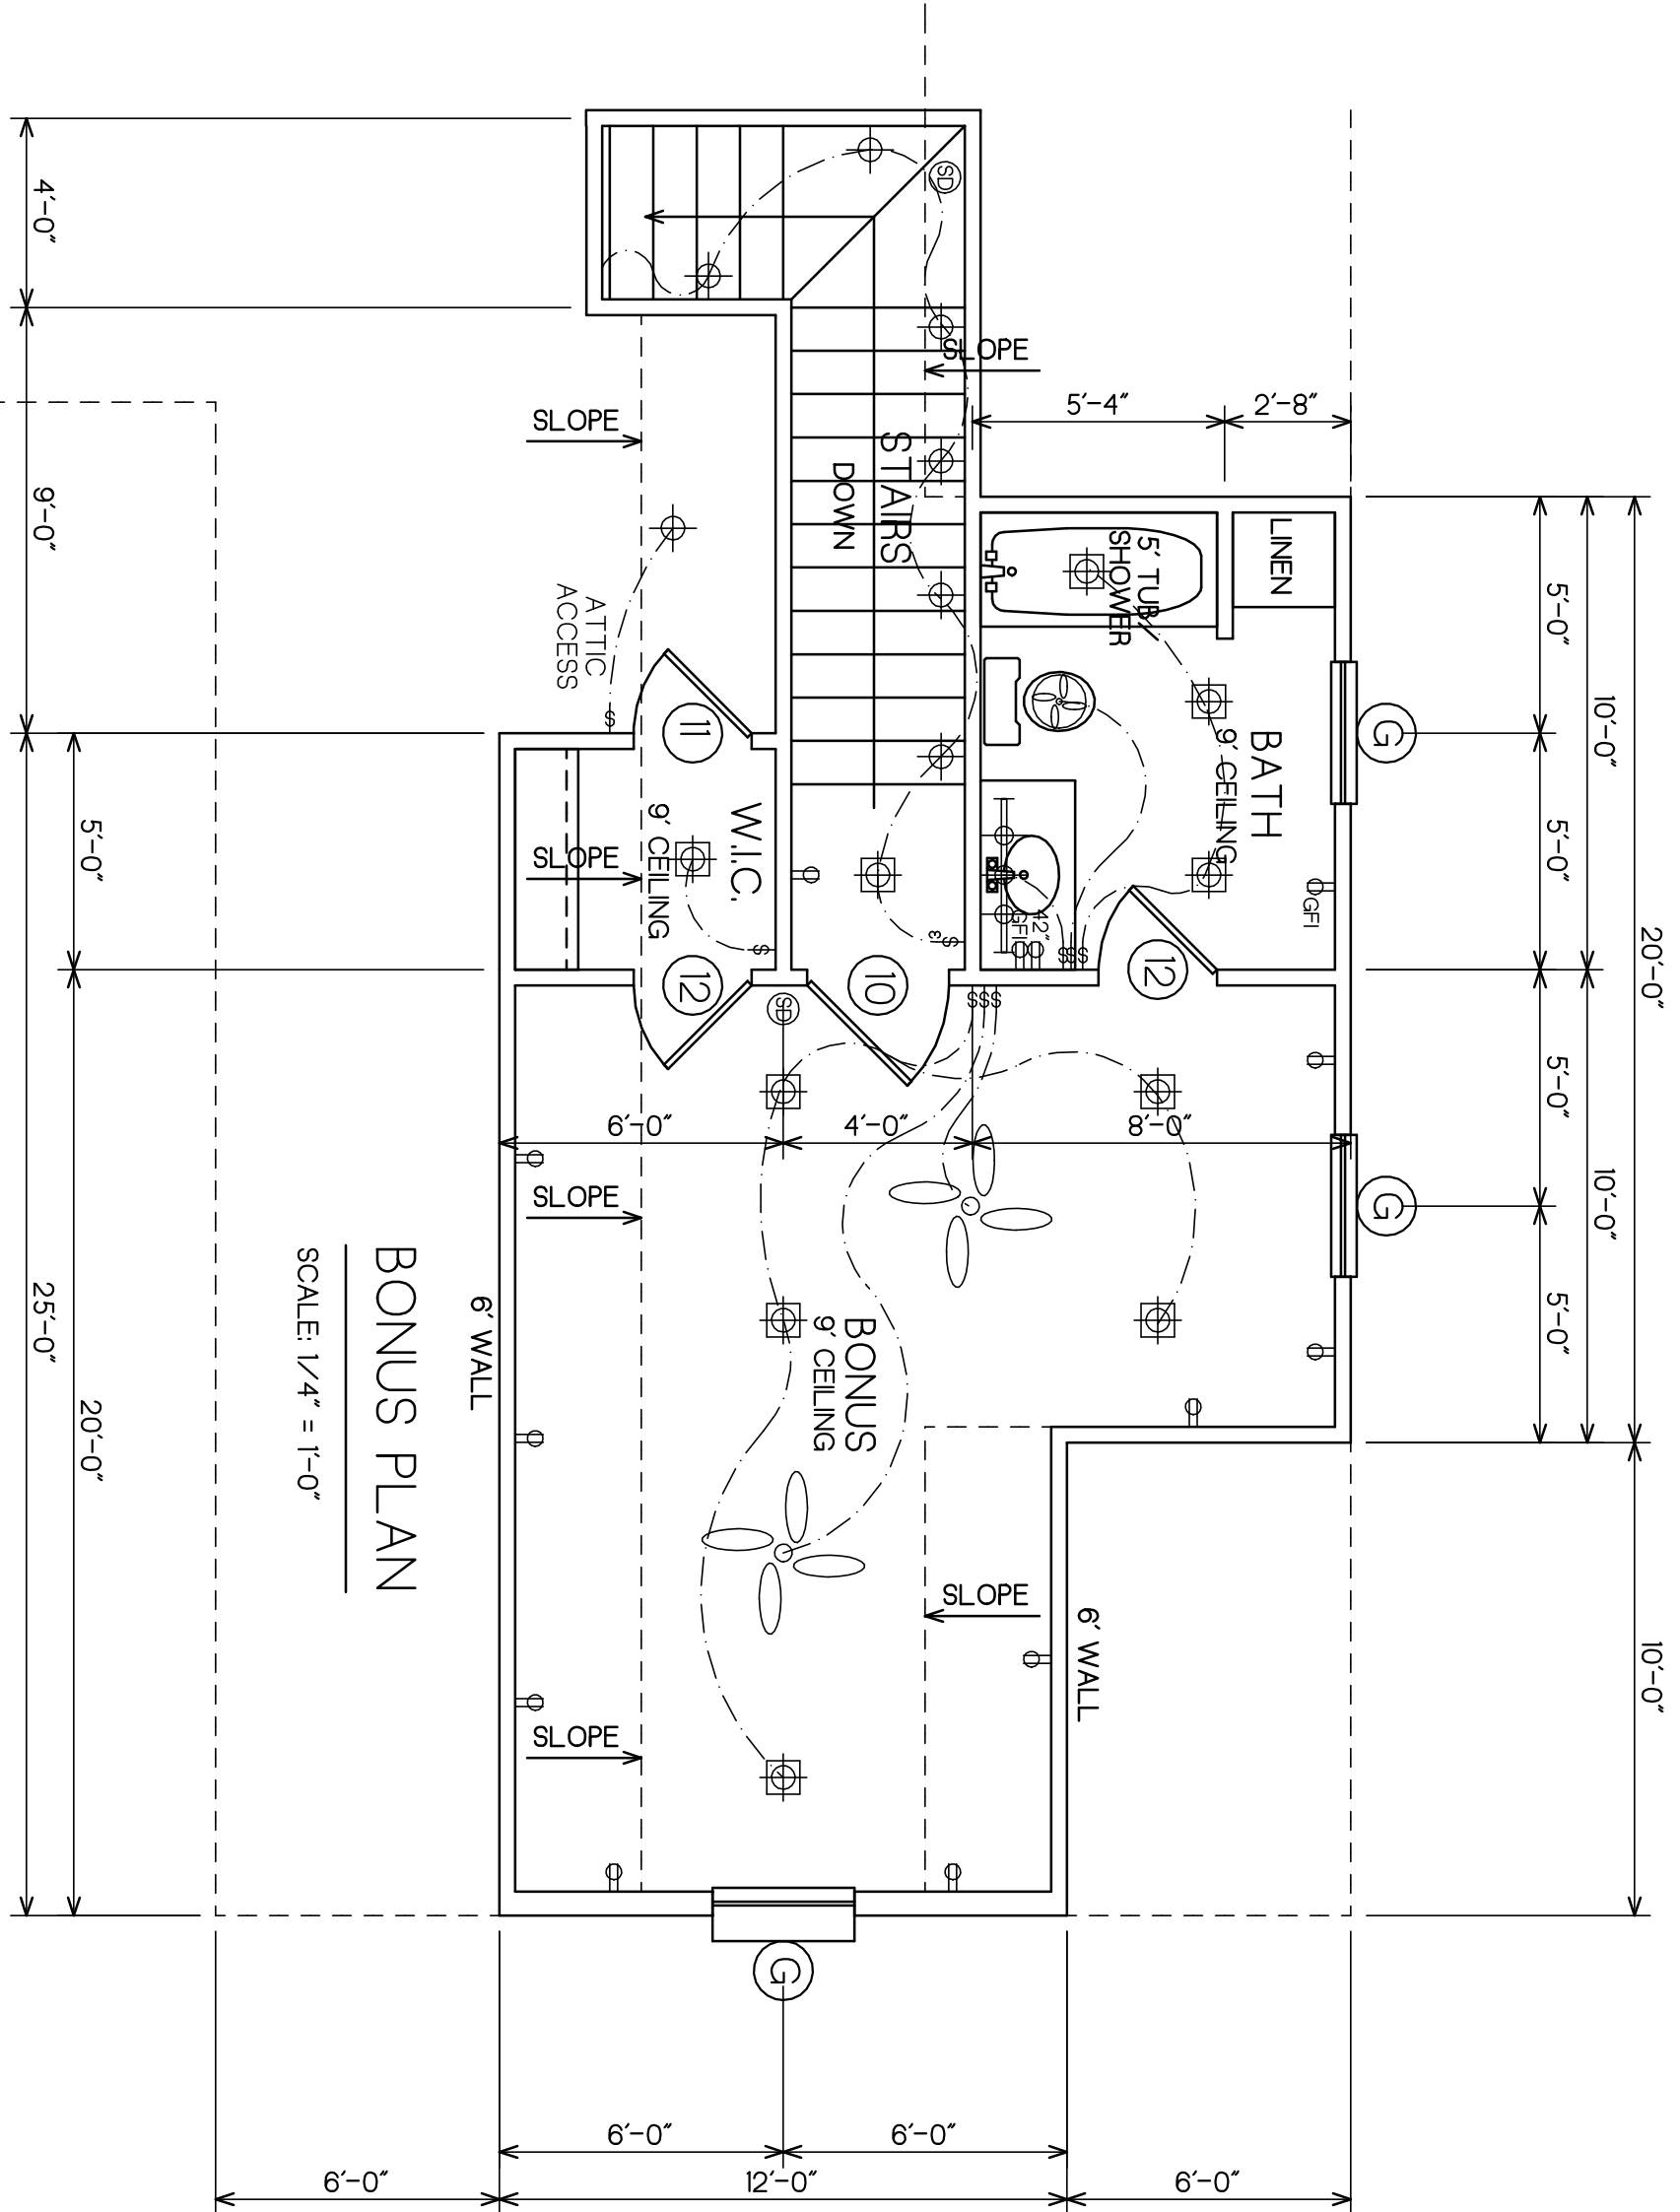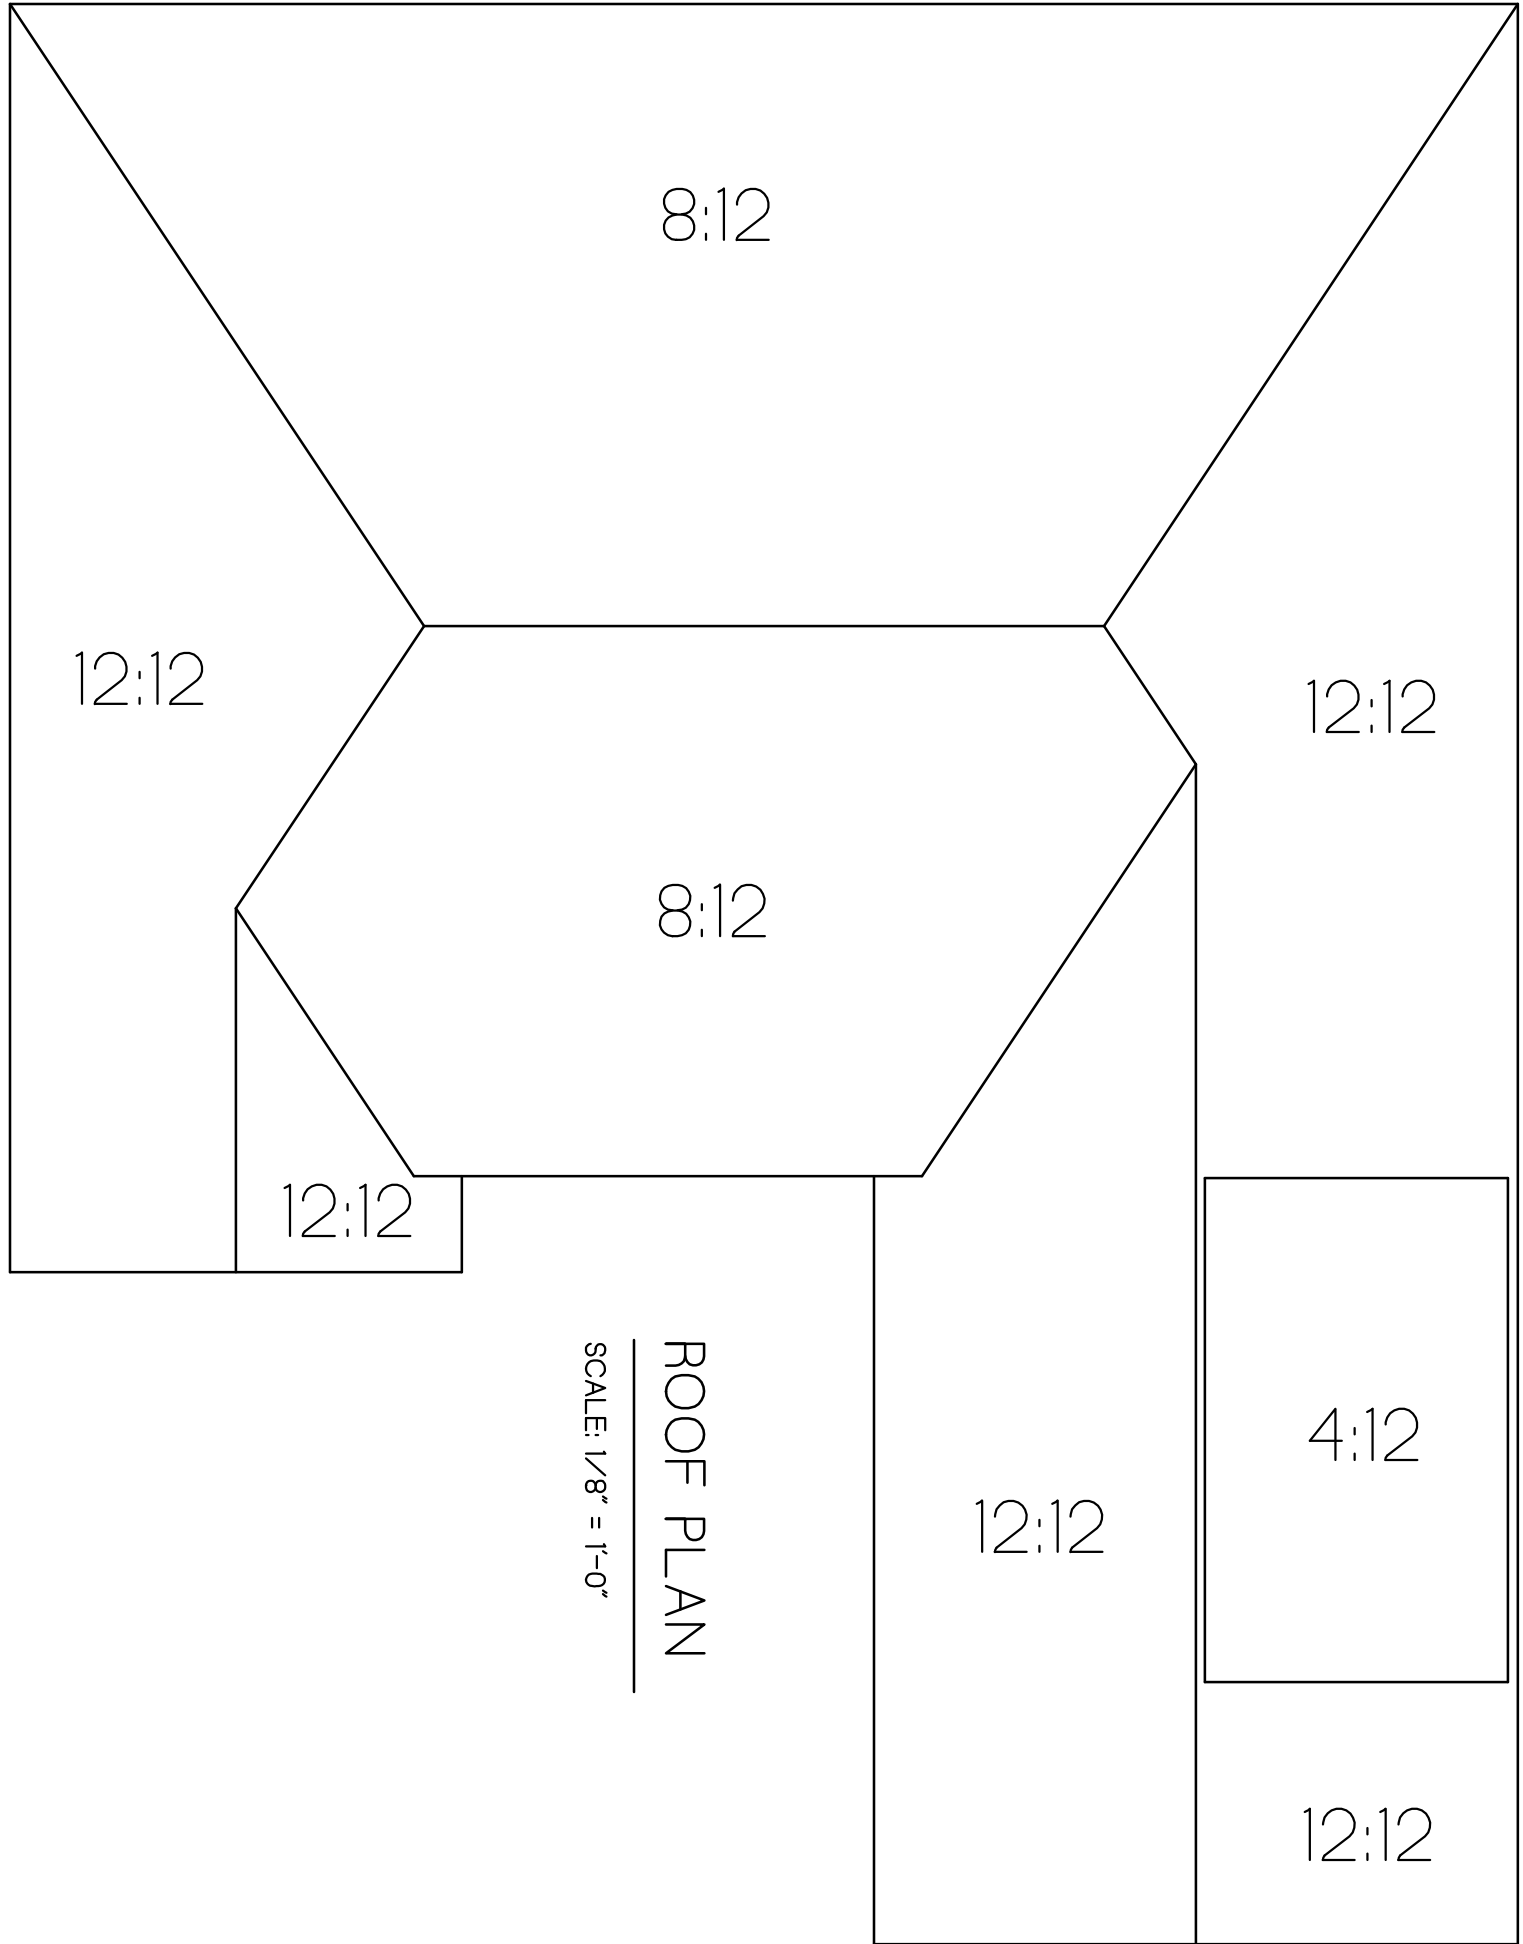

DOOR SCHEDULE		
NO.	TYPE	SIZE
1.	EXT.	2-3'-0" X 8'-0" X 1-3/4"
2.	EXT.	3'-0" X 8'-0" X 1-3/4"
3.	EXT.	3'-0" X 8'-0" X 1-3/4"
4.	EXT.	18'-0" X 8'-0"
5.	INT.	2'-8" X 8'-0" X 1-3/8"
6.	INT.	2'-6" X 8'-0" X 1-3/8"
7.	INT.	3'-0" X 8'-0" X 1-3/8"
8.	INT.	6'-0" X 8'-0"
9.	INT.	3'-0" X 6'-8" X 1-3/4"
10.	EXT.	2'-6" X 6'-8" X 1-3/4"
11.	INT.	2'-6" X 6'-8" X 1-3/8"

WINDOW SCHEDULE		
NO.	SIZE	DESCRIPTION
A.	3'-0" X 6'-0"	SH/NSUL.
B.	4'-0" X 6'-0"	FIXED/NSUL./RECT. TRANS.
C.	2'-6" X 4'-0"	SH/NSUL.
D.	3'-0" X 6'-0"	CLOSED SHUTTERS
E.	4'-0" X 4'-0"	FIXED/NSUL.
F.	4'-0" X 6'-0"	FIXED/NSUL.
G.	3'-0" X 5'-0"	SH/NSUL.

AREAS		
HEATED AREA		2656 SQ. FT.
HEATED AREA W/BRICK	2758 SQ. FT.)	
GARAGE & STORAGE AREA	576 SQ. FT.	
PORCHES	360 SQ. FT.	
BONUS	450 SQ. FT.	
TOTAL AREA	4042 SQ. FT.	

NOTE: ALL PLANS SHALL BE REVIEWED BY BUILDER FOR VERIFICATION OF DESIGN & DIMENSIONS BEFORE CONSTRUCTION BEGINS.

STRUCTURAL ADJUSTMENTS IN THESE PLANS MAY BE NECESSARY WITH REGARD TO FROST LINE, SOIL BEARING CONDITIONS, WIND & SNOW LOAD, HURRICANE AND SEISMIC CONDITIONS.

OWNER AND/OR BUILDER MUST ASSUME THE RESPONSIBILITY OF MAKING SUCH CHANGES.


ALL REPRODUCTIONS WITHOUT PERMISSION STRICTLY PROHIBITED

Betsy Morrow
802 Wildhorse Way
Flowood, Mississippi 39232
(601) 506-0682


Designers II

FLOOR PLAN
SCALE: 1/4"=1'
PLAN NO.

CLK SHEET NO. 4
08232656

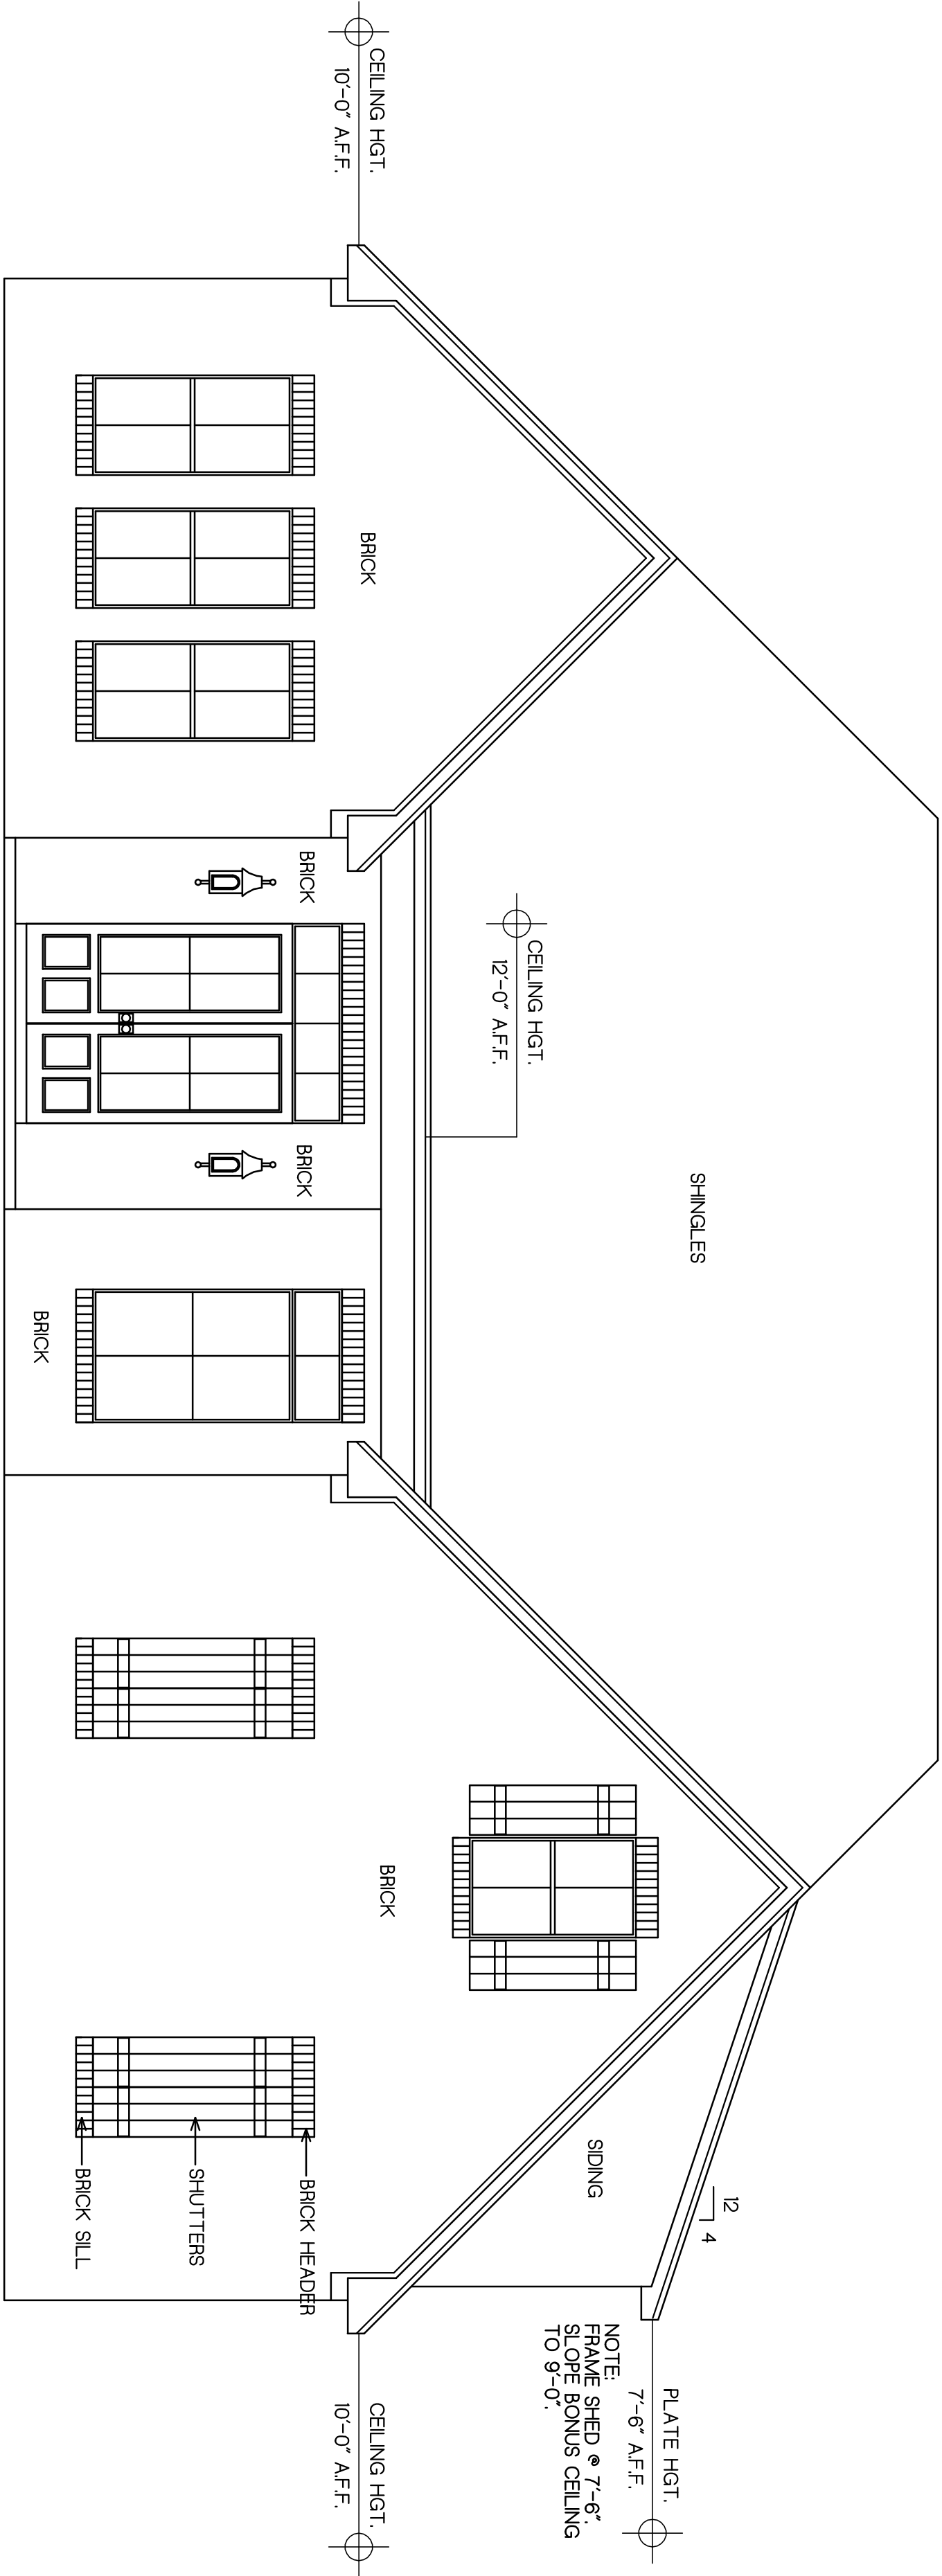

FRONT ELEVATION
SCALE 1/4" = 1'-0"

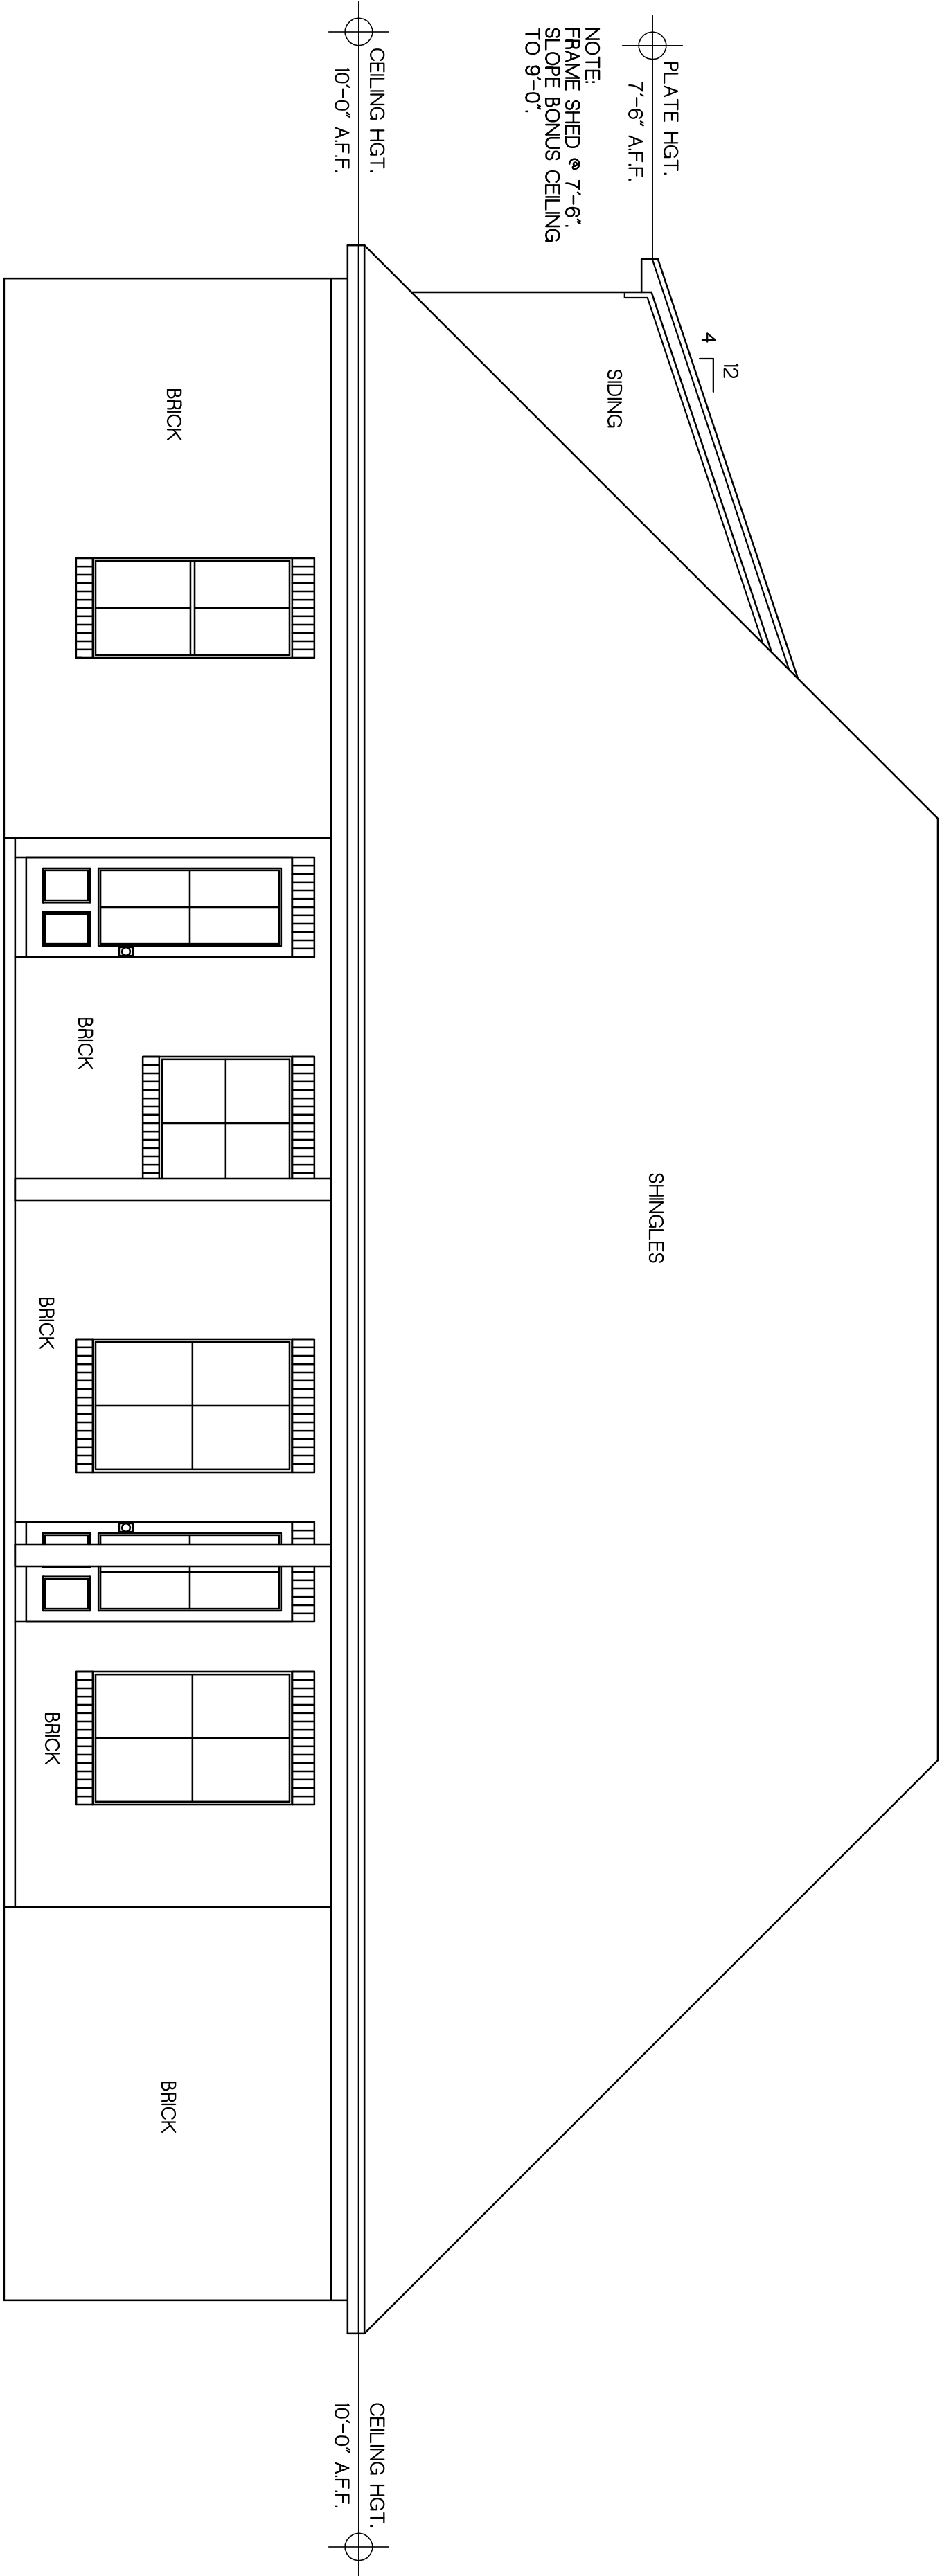

REAR ELEVATION
SCALE 1/4" = 1'-0"

NOTE: ALL PLANS SHALL BE REVIEWED BY BUILDER FOR VERIFICATION OF DESIGN & DIMENSIONS BEFORE CONSTRUCTION BEGINS.

STRUCTURAL ADJUSTMENTS IN THESE PLANS MAY BE NECESSARY WITH REGARD TO FROST LINE, SOIL BEARING CONDITIONS, WIND & SNOW LOAD, HURRICANE AND SEISMIC CONDITIONS.


OWNER AND/OR BUILDER MUST ASSUME THE RESPONSIBILITY OF MAKING SUCH CHANGES.

ALL REPRODUCTIONS WITHOUT PERMISSION STRICTLY PROHIBITED

Betsy Morrow
802 Wildhorse Way
Flowood, Mississippi 39232
(601) 506-0682

Designers II

ELEVATIONS	
SCALE: 1/4" = 1'	
PLAN NO.	
08252656	
CLK	SHEET NO. 5

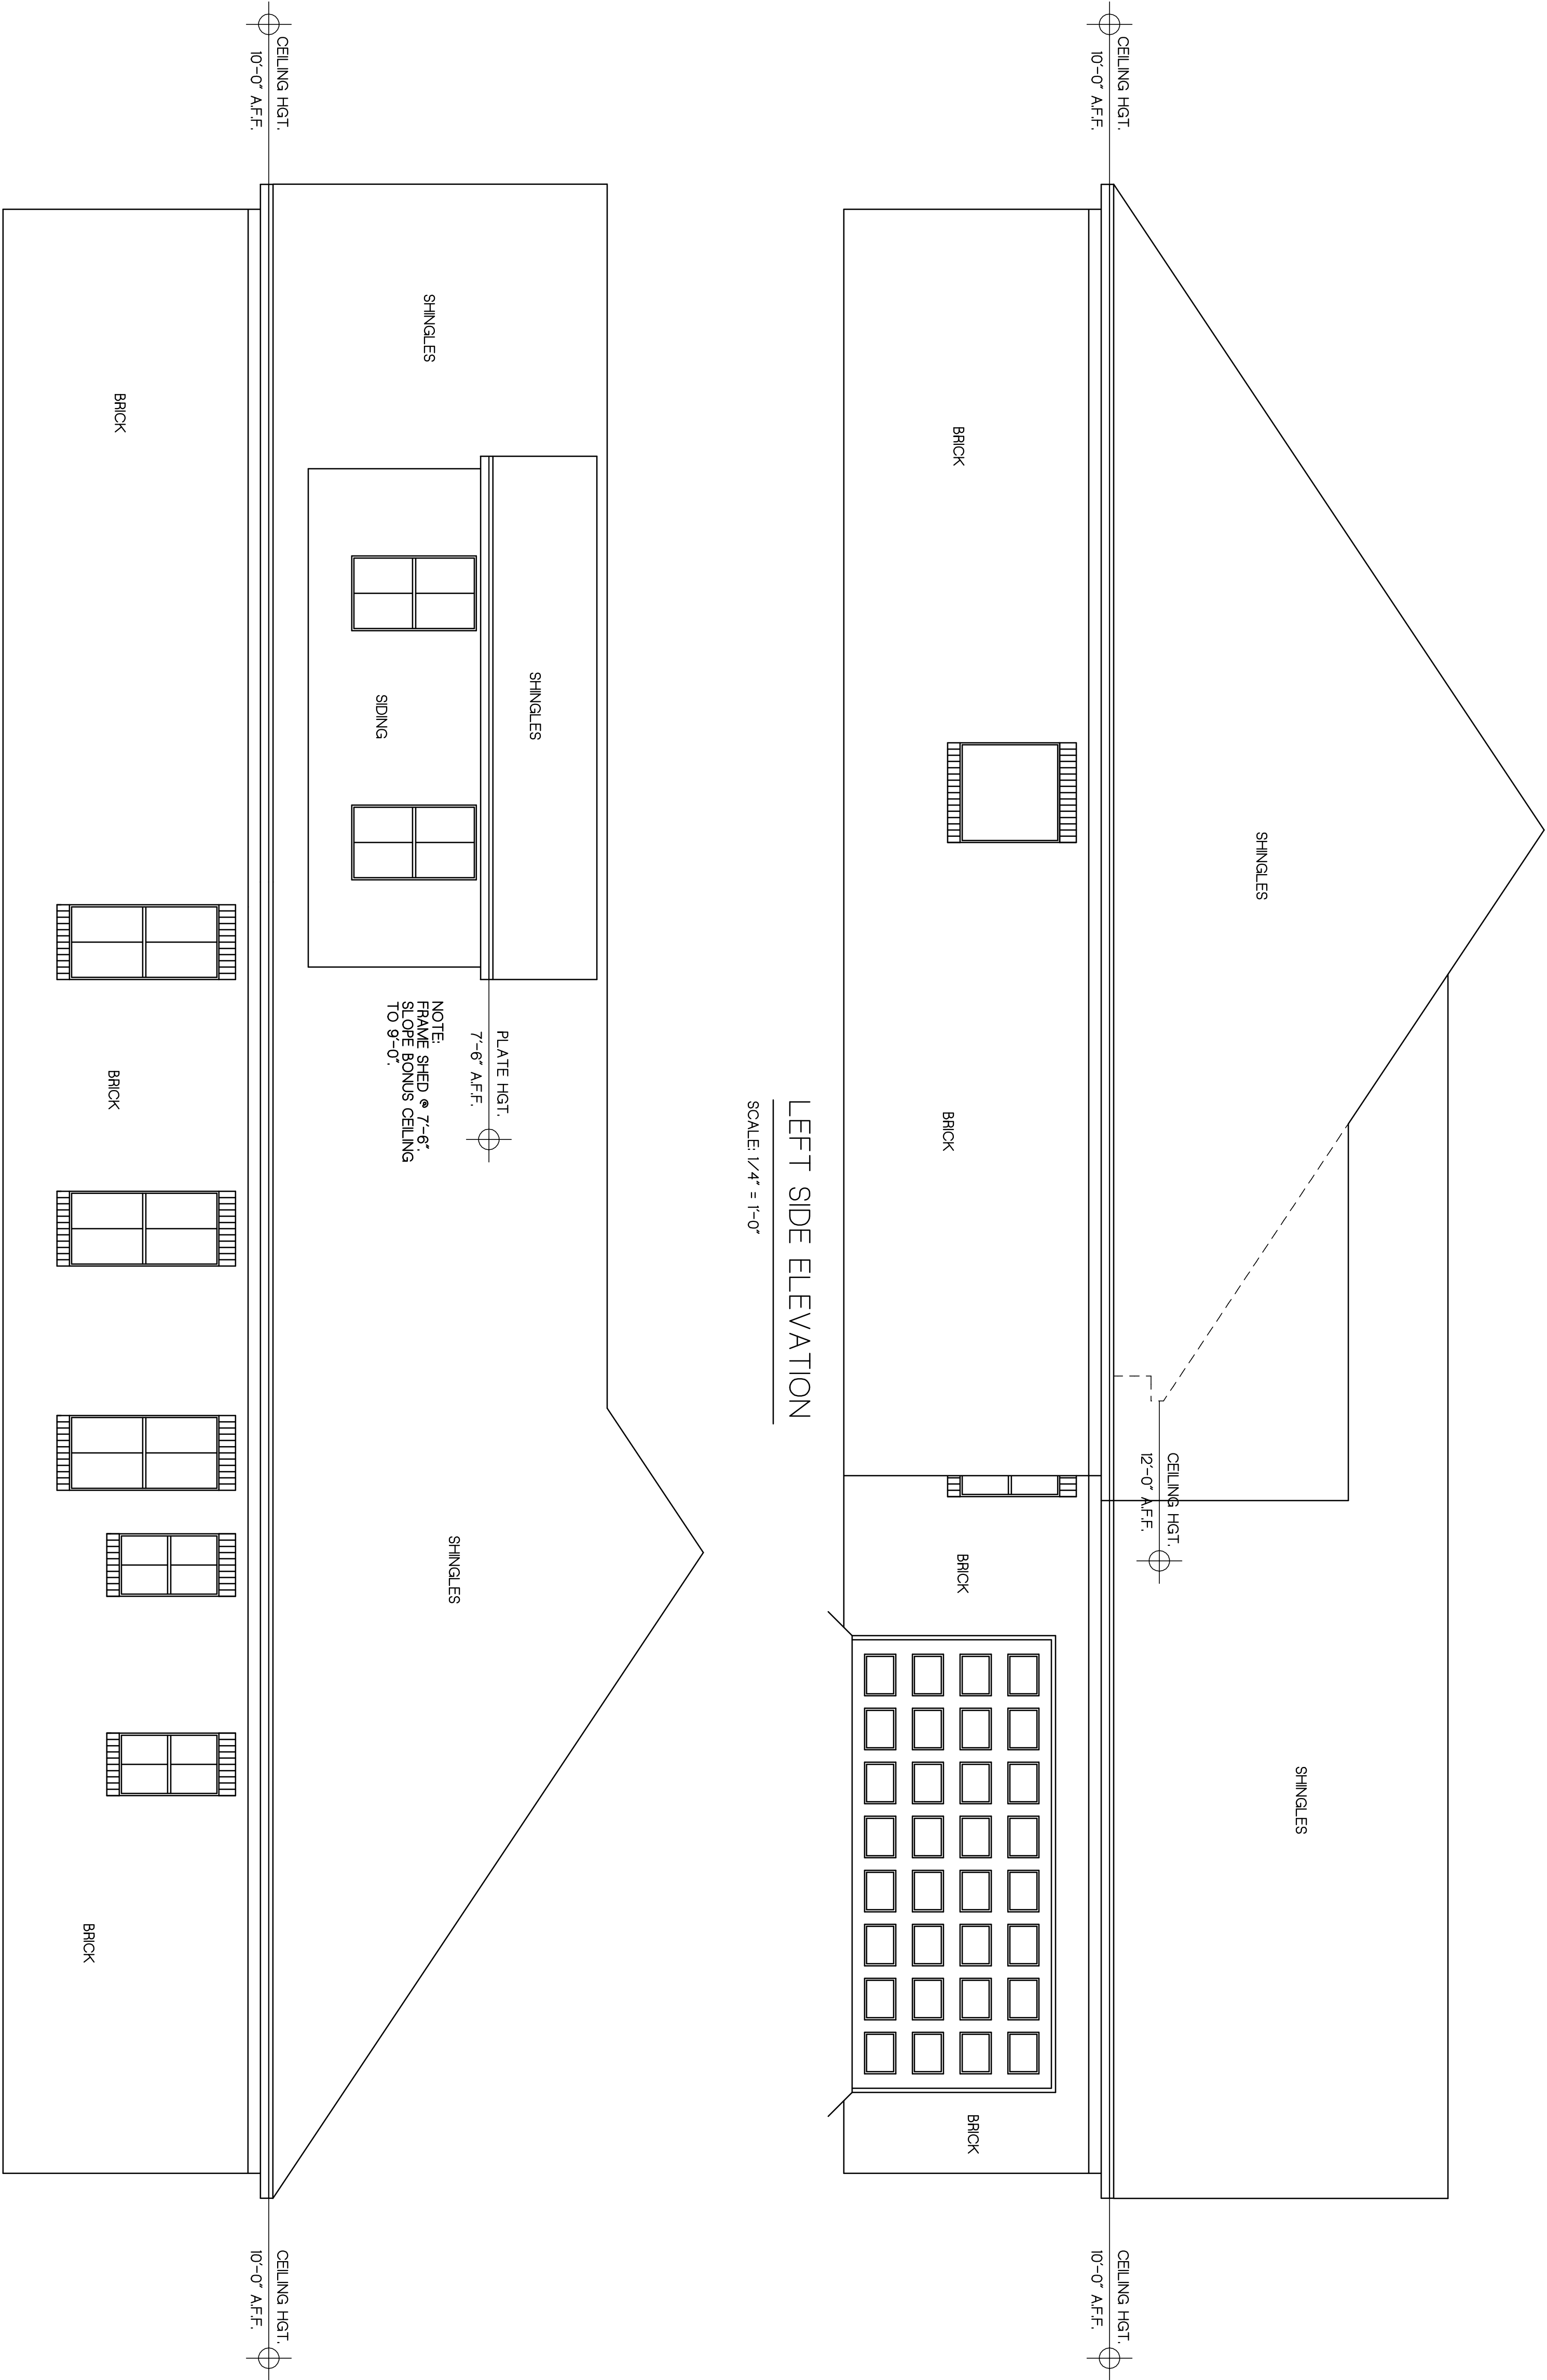

LEFT SIDE ELEVATION

SCALE: 1/4" = 1'-0"

LEFT SIDE ELEVATION

SCALE: 1/4" = 1'-0"

NOTE: ALL PLANS SHALL BE REVIEWED BY BUILDER FOR VERIFICATION OF DESIGN & DIMENSIONS BEFORE CONSTRUCTION BEGINS.

STRUCTURAL ADJUSTMENTS IN THESE PLANS MAY BE NECESSARY WITH REGARD TO FROST LINE, SOIL BEARING CONDITIONS, WIND & SNOW LOAD, HURRICANE AND SEISMIC CONDITIONS.

OWNER AND/OR BUILDER MUST ASSUME THE RESPONSIBILITY OF MAKING SUCH CHANGES.

ALL REPRODUCTIONS WITHOUT PERMISSION STRICTLY PROHIBITED

Betsy Morrow
802 Wildhorse Way
Flowood, Mississippi 39232
(601) 506-0682

Designers II


ELEVATIONS

SCALE: 1/4" = 1'

PLAN NO.

08252656

CLK SHEET NO. 6

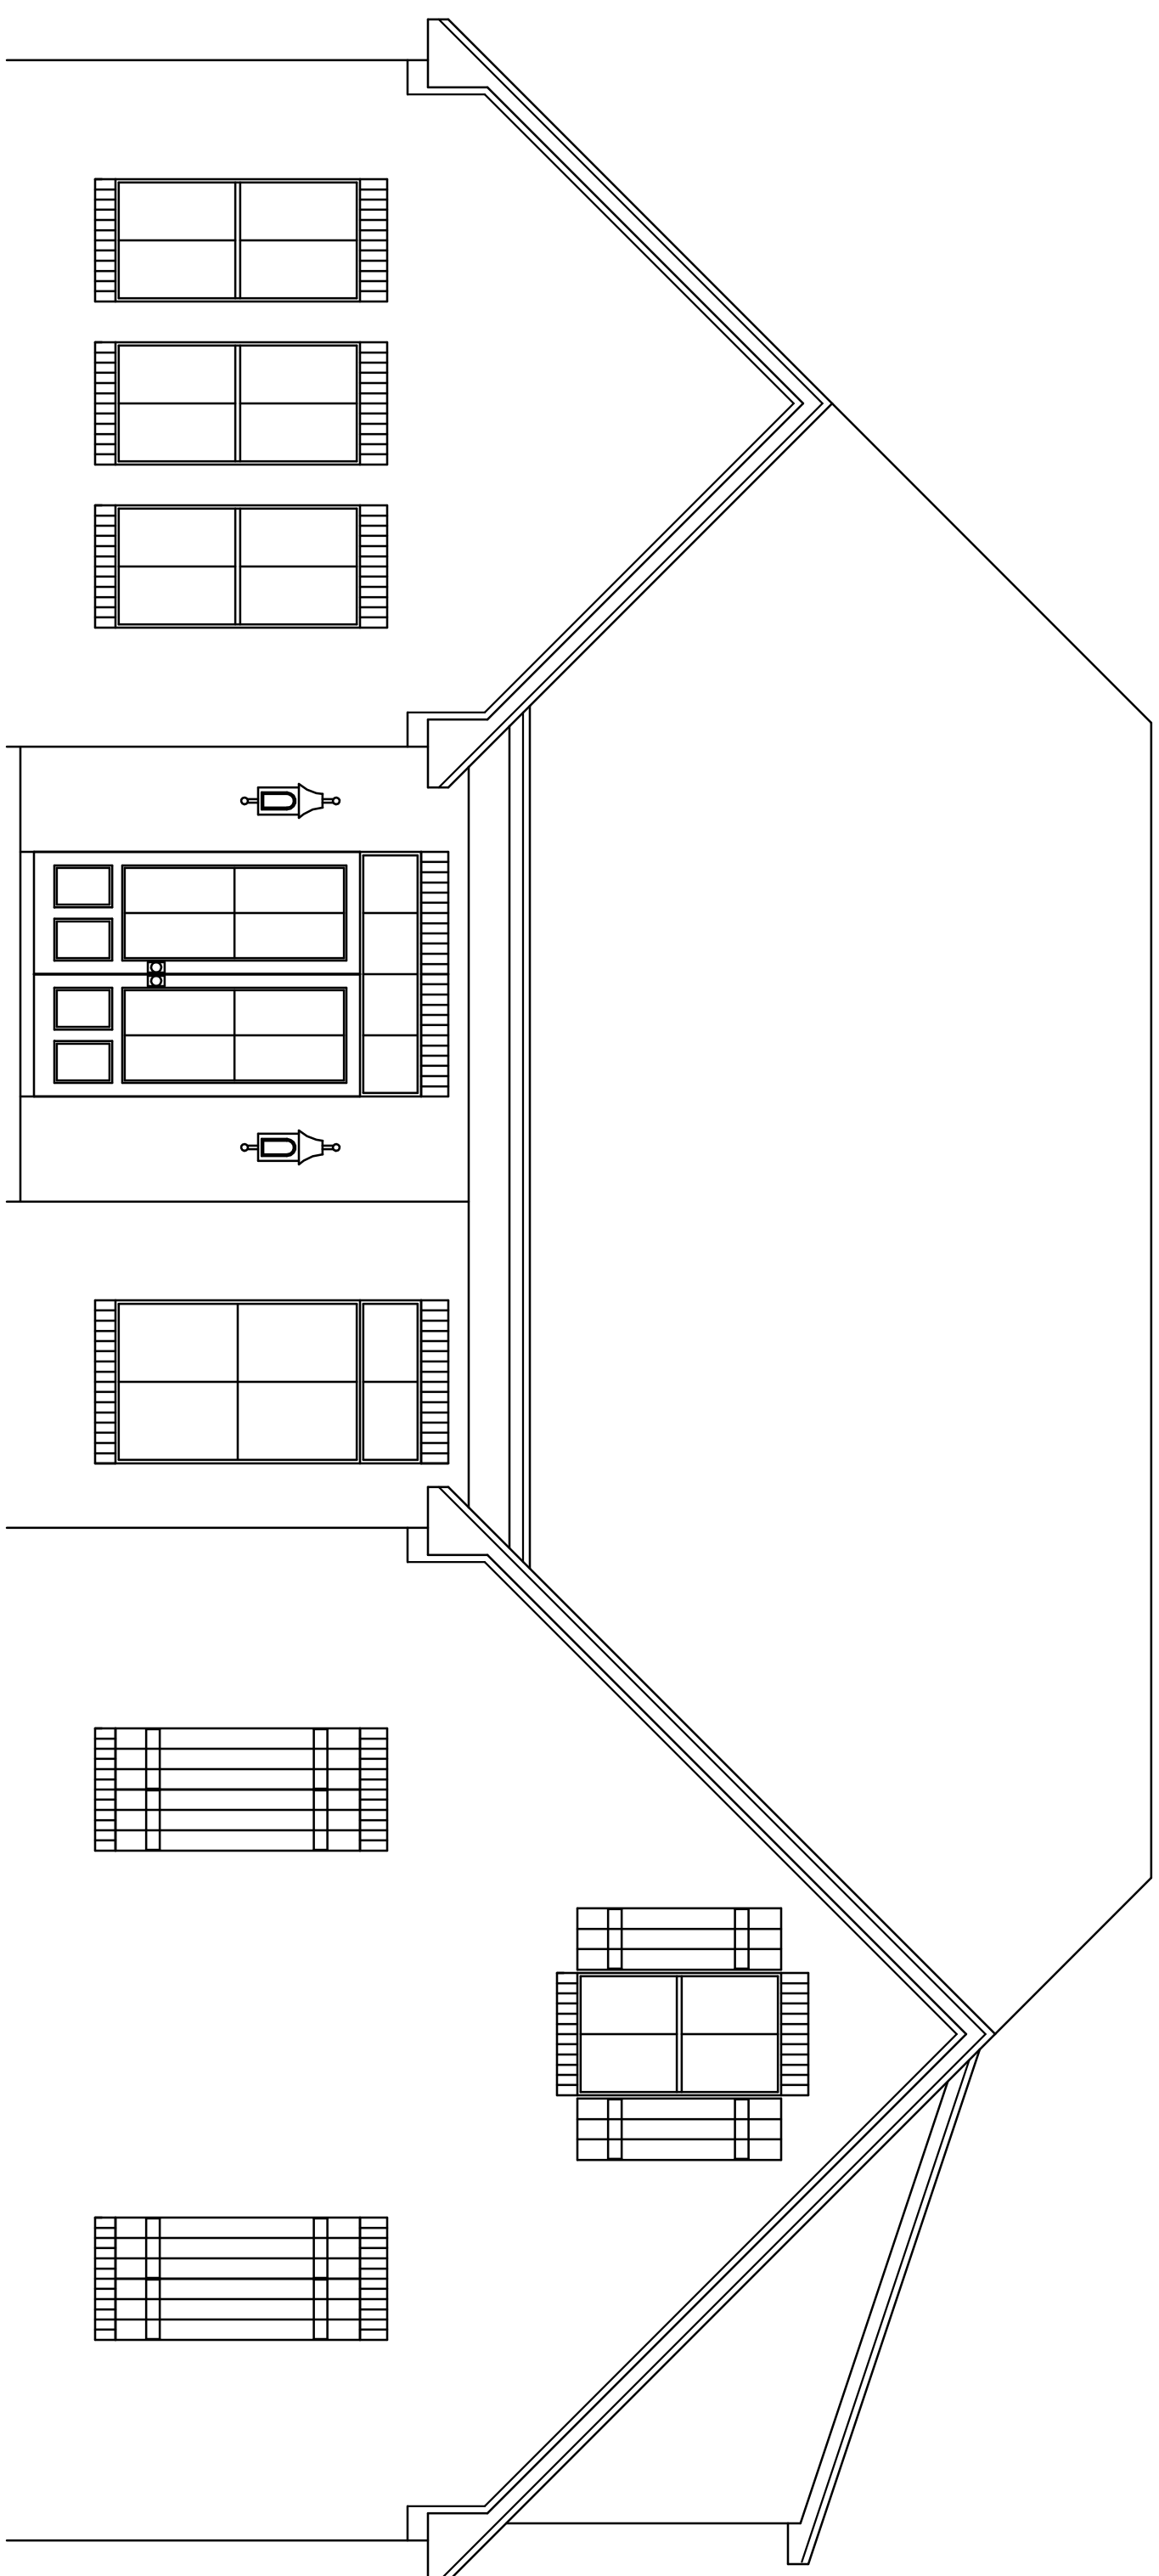

Designers II

Betsy Morrow
802 Wildhorse Way
Flowood, Mississippi 39232
(601) 506-0682