




CENTERLINE OF 20' UTILITY EASEMENT

100' PROPERTY LINE

SEWER

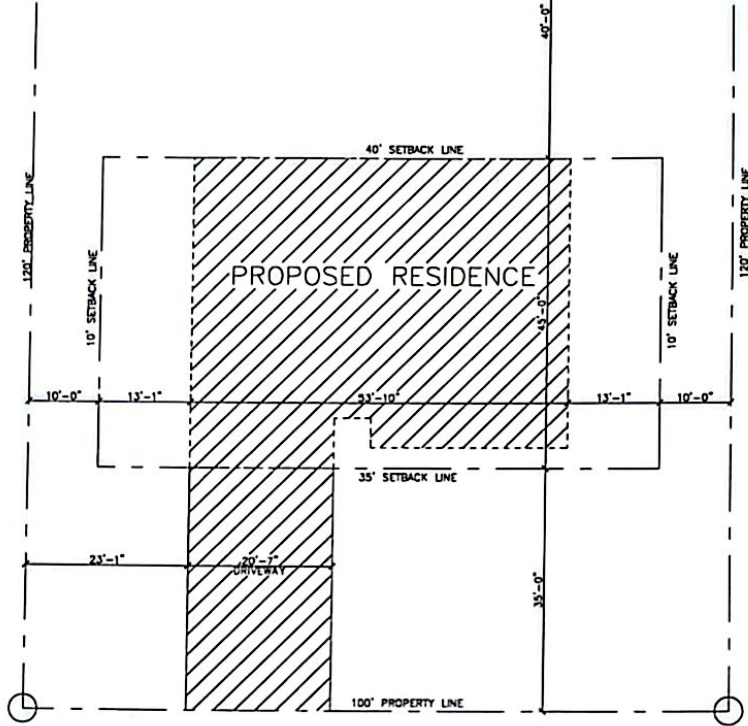

E SILVERHILL AVENUE
80' ROW

WATER

SITE PLAN

SCALE: 1/4"=1'-0"

PONDER SITEPLAN

SCALE: 1/8"=1'-0"

SITE

DATE: _____
DRAWN BY: _____
CHECKED BY: _____
SCALE: AS SHOWN
SHEET: 2810



FRAMEWORKX LLC
24390 US HWY-9B
SUITE 5
FAIRHOPE AL 36532

CUSTOMER INFORMATION

NAME: JOSEPH PONDER

ADDRESS: _____

BUILDER / CONTRACTOR: _____

THE PURCHASER OF THESE PLANS IS
ENTITLED TO THEM AND FOR THE
CONSTRUCTION OF NO MORE THAN
ONE RESIDENCE AND ANY OTHER
USE MAY BE AT THE PURCHASER'S
RISK. THE PURCHASER SHALL BE
RESPONSIBLE FOR OBTAINING ALL
NECESSARY PERMITS FROM THE
LOCAL GOVERNMENT AGENCIES.

BUILDER/CONTRACTOR NOTES
BUILDER/CONTRACTOR TO VERIFY
ALL DIMENSIONS, BEARS, AND LOCATIONS
PRIOR TO ANY PHASE OF CONSTRUCTION.

BUILDER/CONTRACTOR RESPONSIBLE
FOR COMPLIANCE TO LOCAL,
CITY/REGIONAL, BUILDING CODES.