


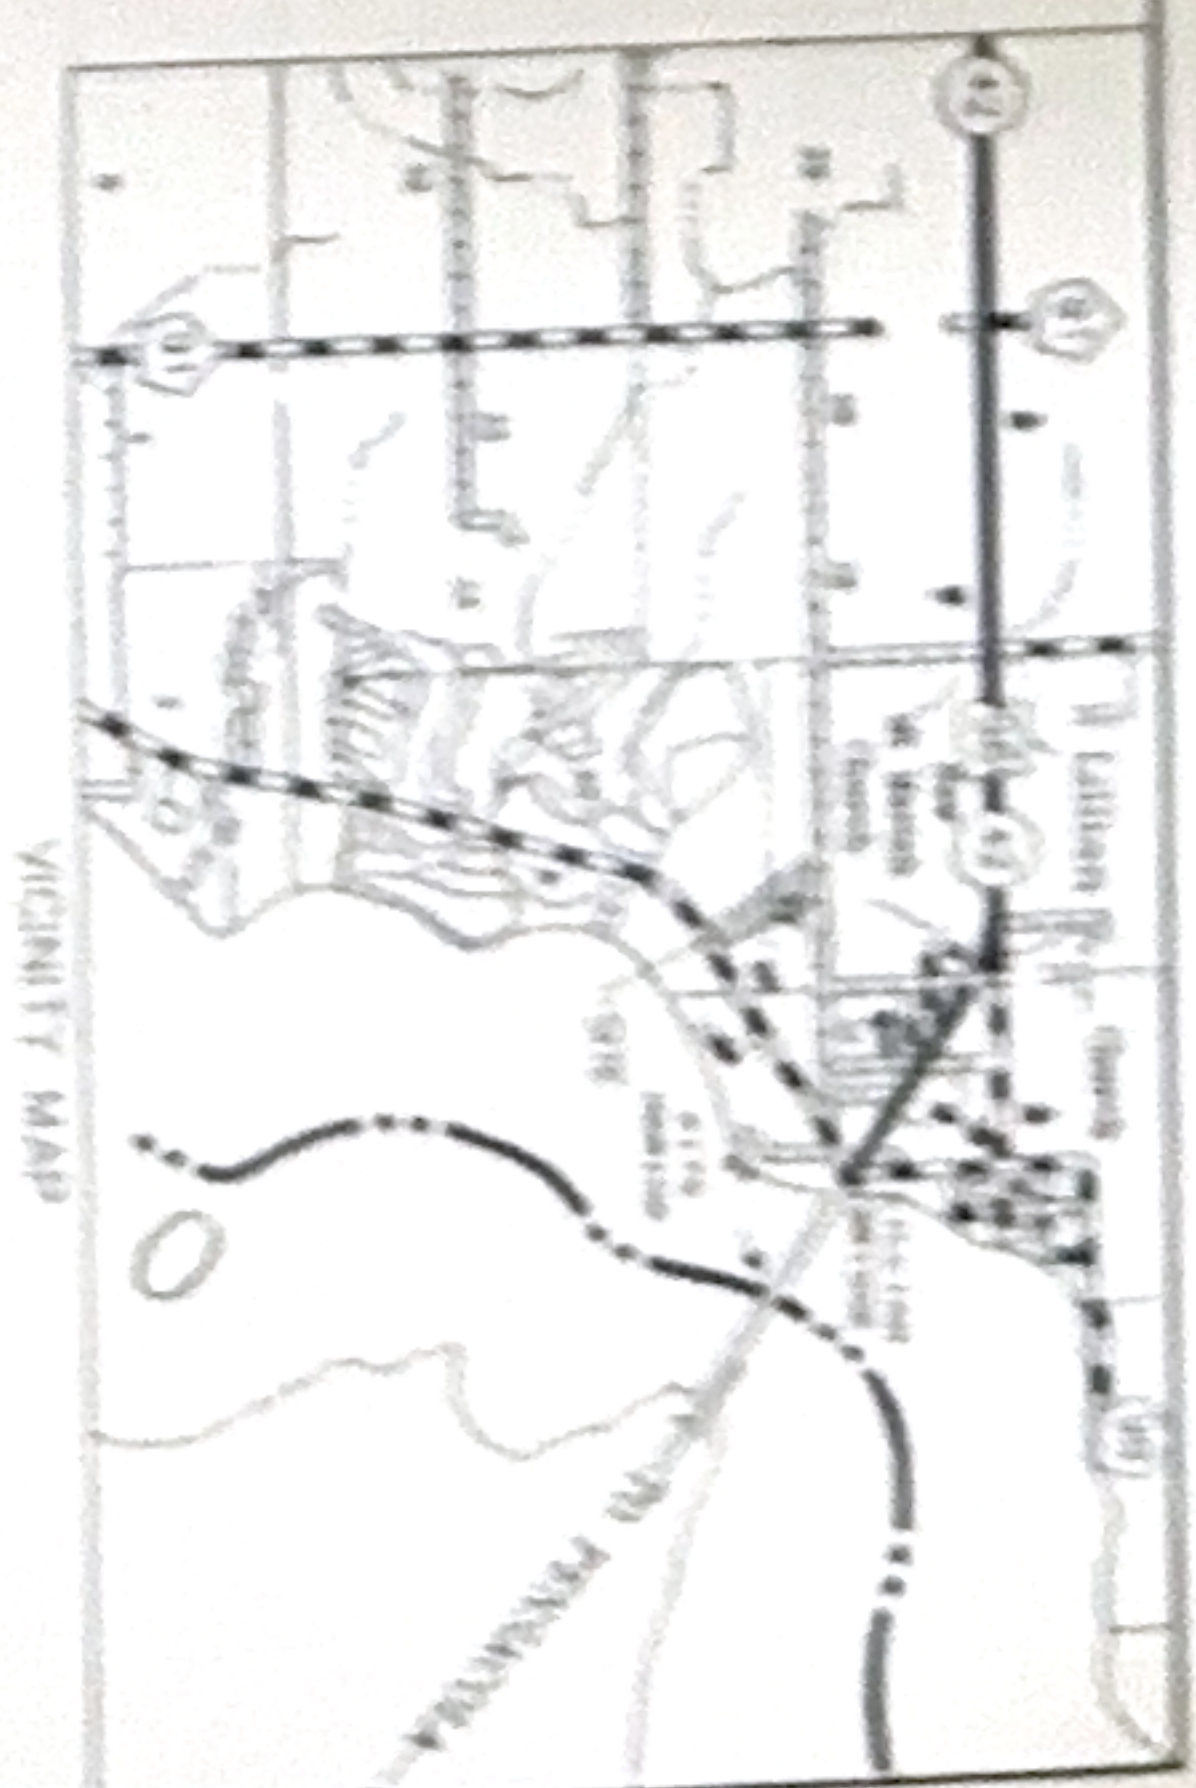

PROPOSED GRADING, PAVING & DRAINAGE PLAN				
PERDIDO BAY VILLAS				
COUNTY ROAD 99				
LULUAI, ALABAMA				
JOB NO.	DESIGNED	DATE	APPROVED	DATE
20054 DMR 037	PSM	9/21/05	2004	10/26/05
C100				5 OF 4

[illegible]