


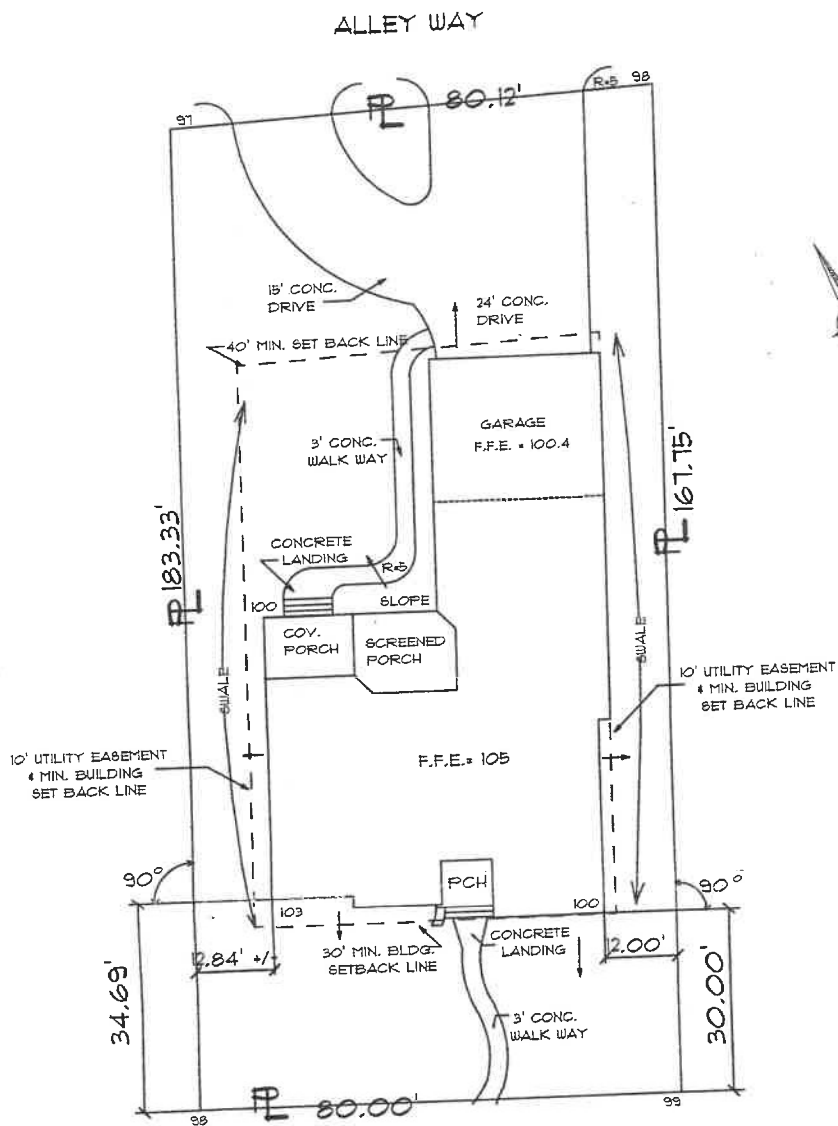

ASPEN CIRCLE

NOTE:

- 1) Public water & sewer....
- 2) Contractor shall verify all conditions, code requirement, subdivision covenants, setbacks, etc. prior to commencement of construction.
- 3) Contractor/owner shall verify orientation and location of house prior to commencement of construction...

PLOT PLAN
SCALE: 1" = 20'



Lot: 62	CHATHAM HOME PLANNING, INC.	Scale: 1" = 20'
Subdivision: TIMBERCREK	MIKE HAMILTON	Date: 8-15-05
Location: DAPHNE AL	Plan number: 2744-A-14	Drawn By: J. DORAN
PLOT PLAN		