

HONOR PARK

CONCEPTUAL MASTER PLAN

Protect, Preserve, Enhance, Restore

January 2025



GOALS & OBJECTIVES

- PROTECT, PRESERVE, ENHANCE & RESTORE EXISTING NATIVE PLANT AND WILDLIFE HABITAT
- PROVIDE PASSIVE & ACTIVE RECREATION AND EDUCATIONAL OPPORTUNITIES FOR ALL CITIZENS AND VISITORS OF SPANISH FORT
- PROVIDE COMMON SPACES FOR HOSTING EVENTS SUCH AS MARKETS, CONCERTS, AND GATHERINGS
- IMPLEMENT BEST MANAGEMENT PRACTICES TO MITIGATE EROSION AND RESTORE NATIVE VEGETATION
- IMPLEMENT LOW IMPACT DEVELOPMENT AND SUSTAINABLE DESIGN TECHNIQUES
- EMPHASIZE QUALITY, ACCESSIBILITY, AND SAFETY IN ALL ASPECTS OF DESIGN



97 ACRES

45 ACRES



HWY 225

SCALE: 1" = 300'


0 300 600

45 ACRES

HISTORICAL CONTEXT

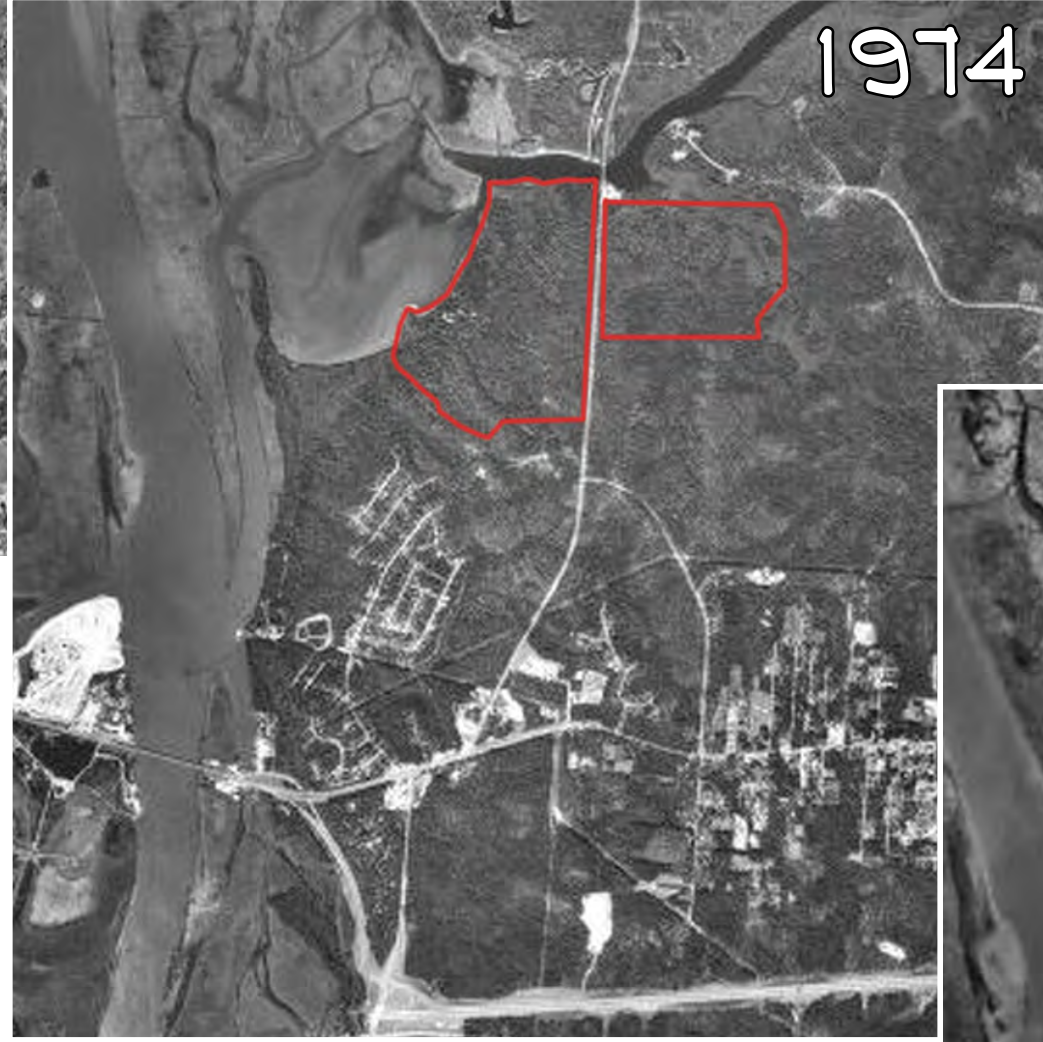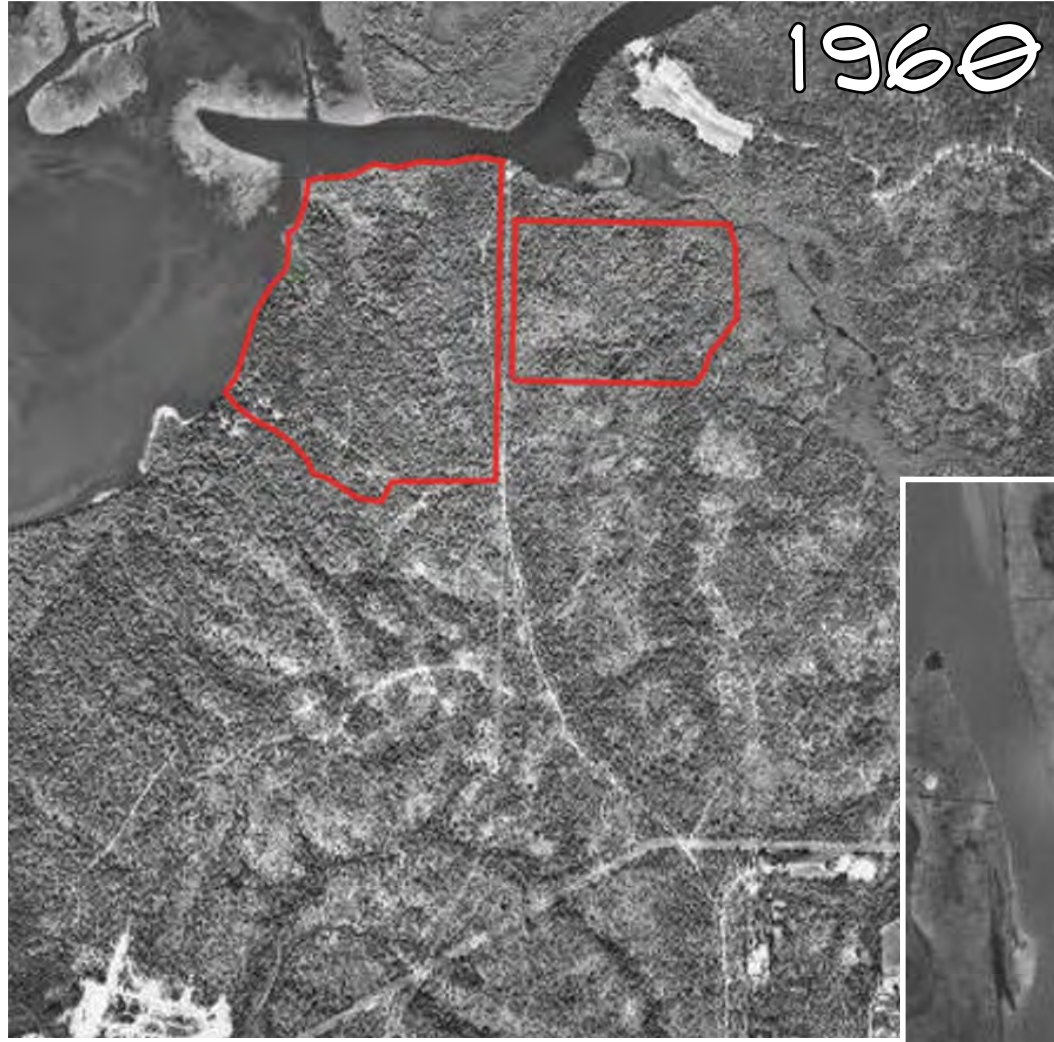

TOPOGRAPHY

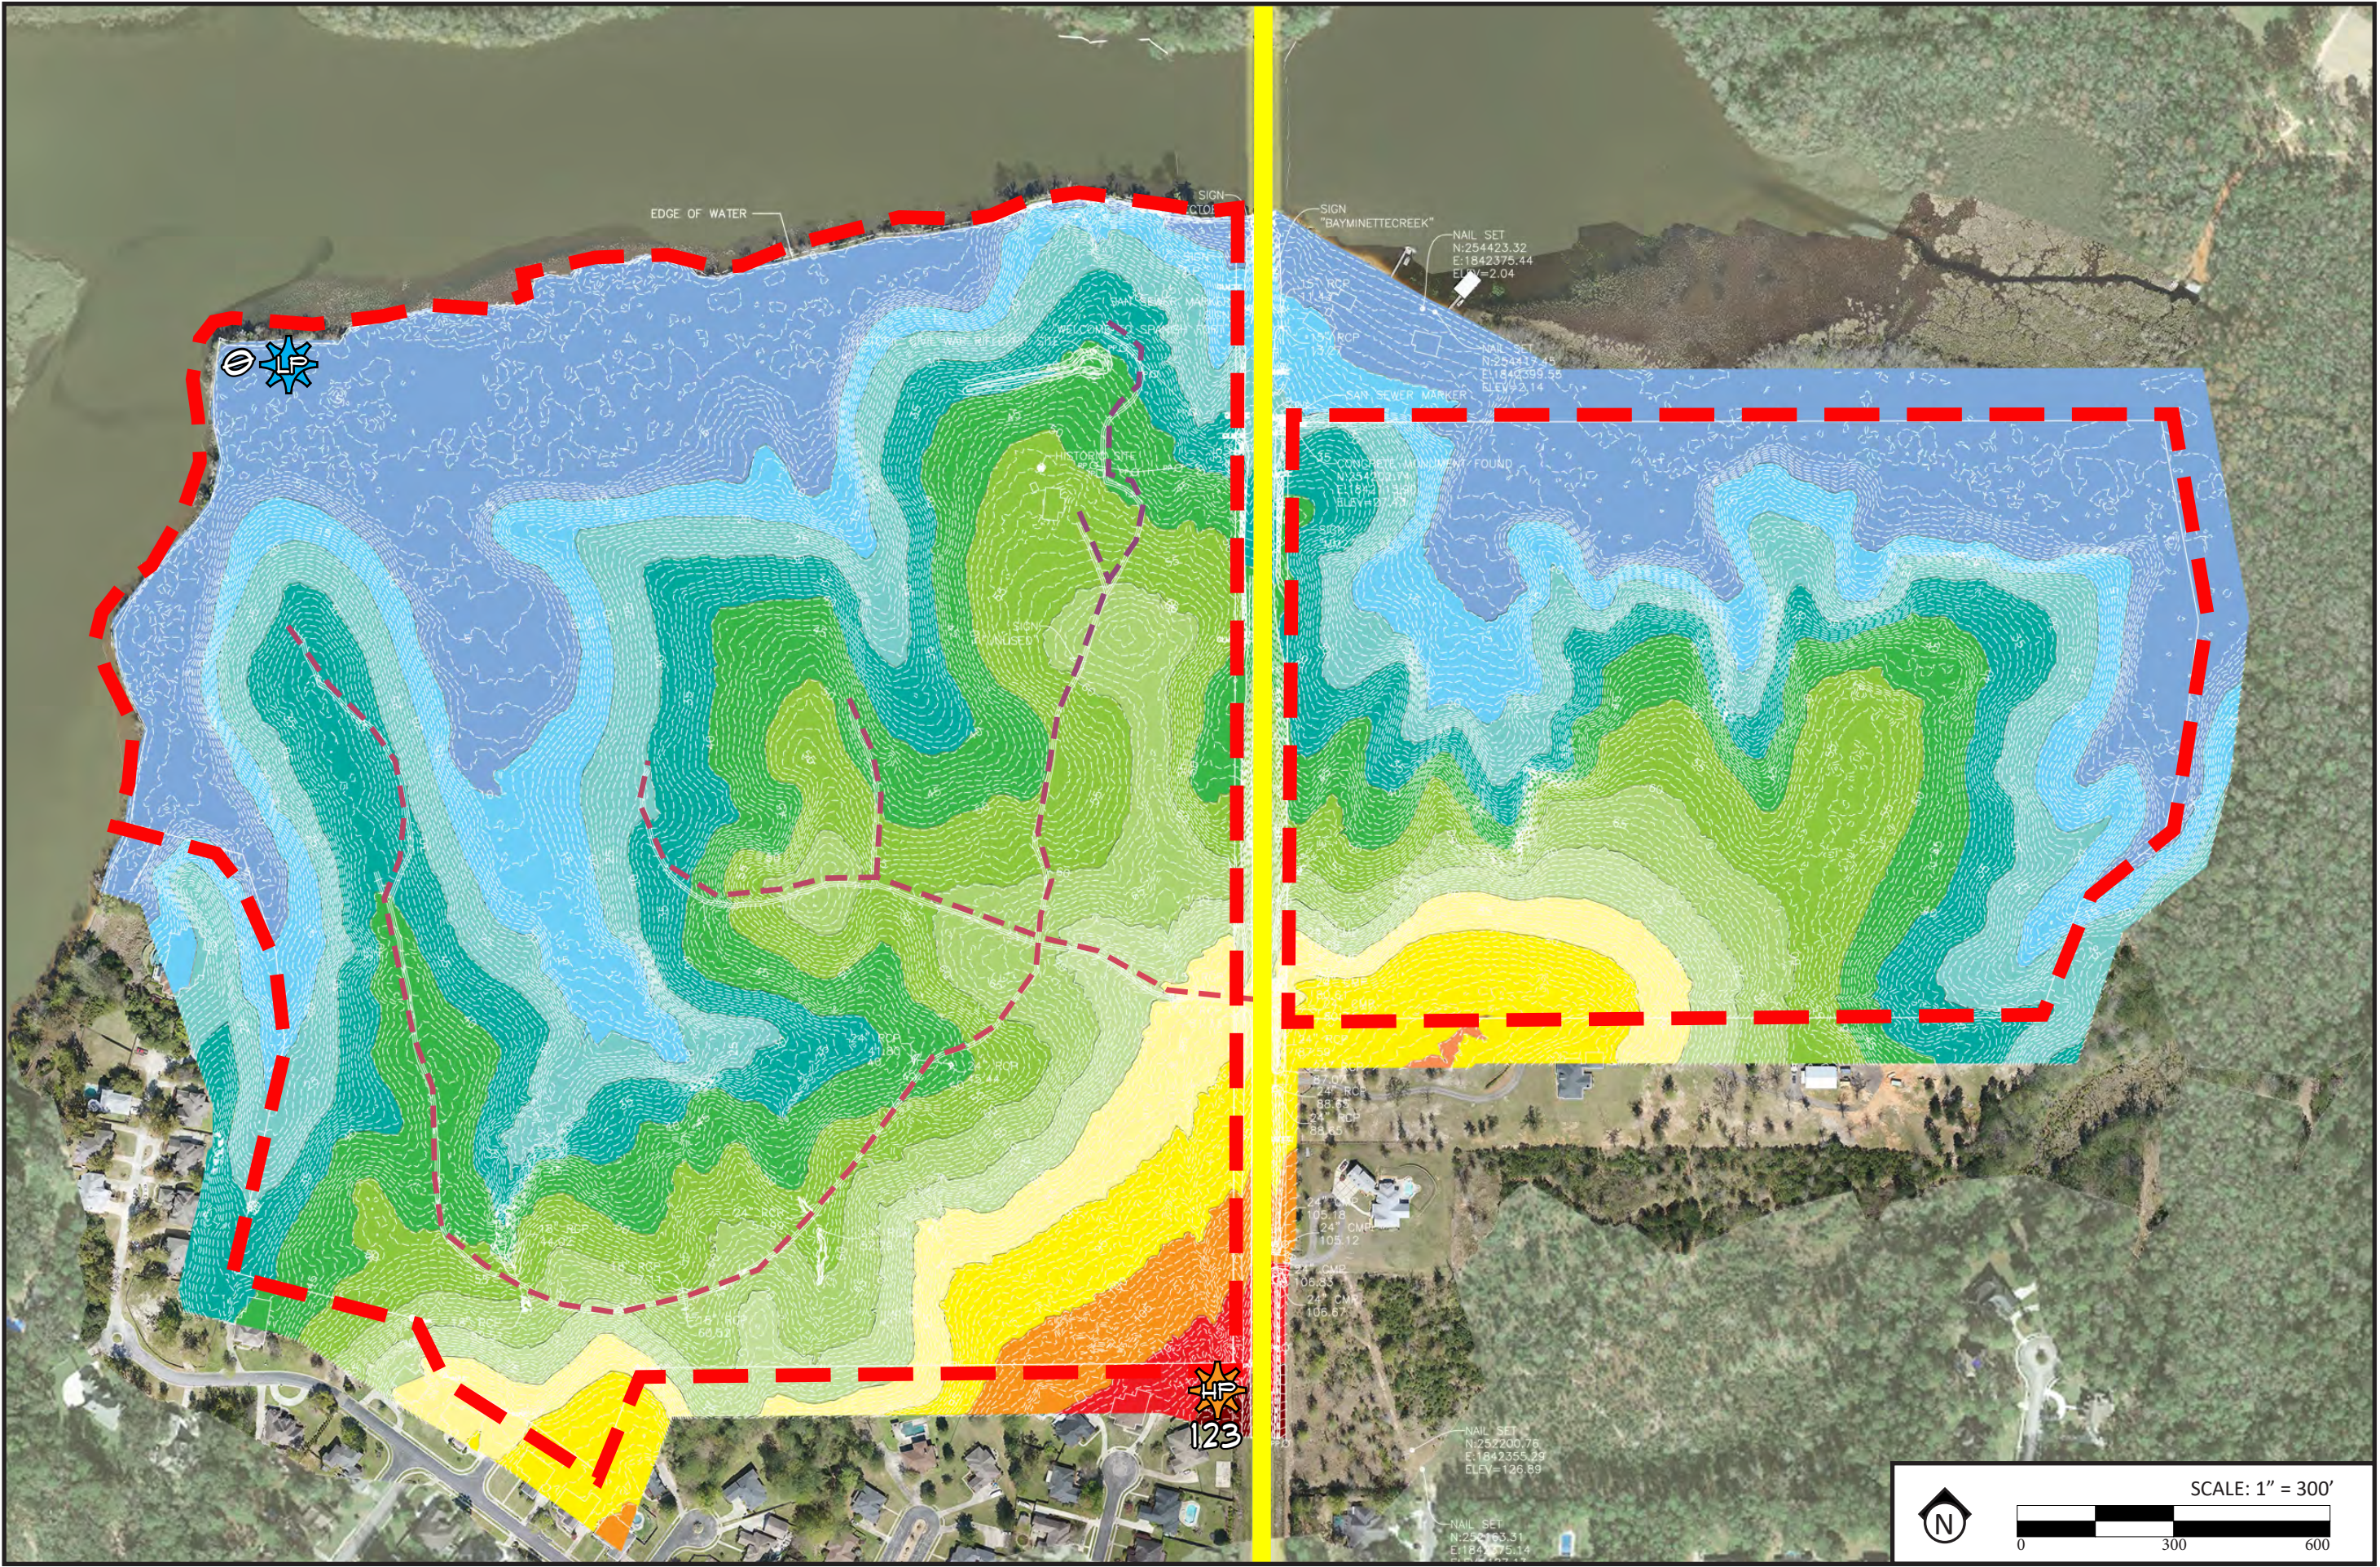

40 ACRES

22 ACRES

EDGE OF WATER

SIGN "BAYMINETTECREEK"

NAIL SET
N:254423.32
E:1842375.44
ELEV=2.04


NAIL SET
N:254417.45
E:1842399.55
ELEV=2.14

SAN SEWER MARKER


CONCRETE MONUMENT FOUND

0 300 600


SCALE: 1" = 300'

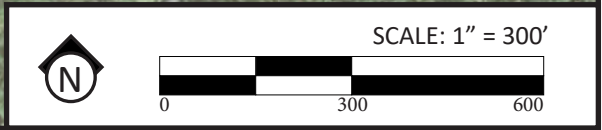

INVENTORY & ANALYSIS

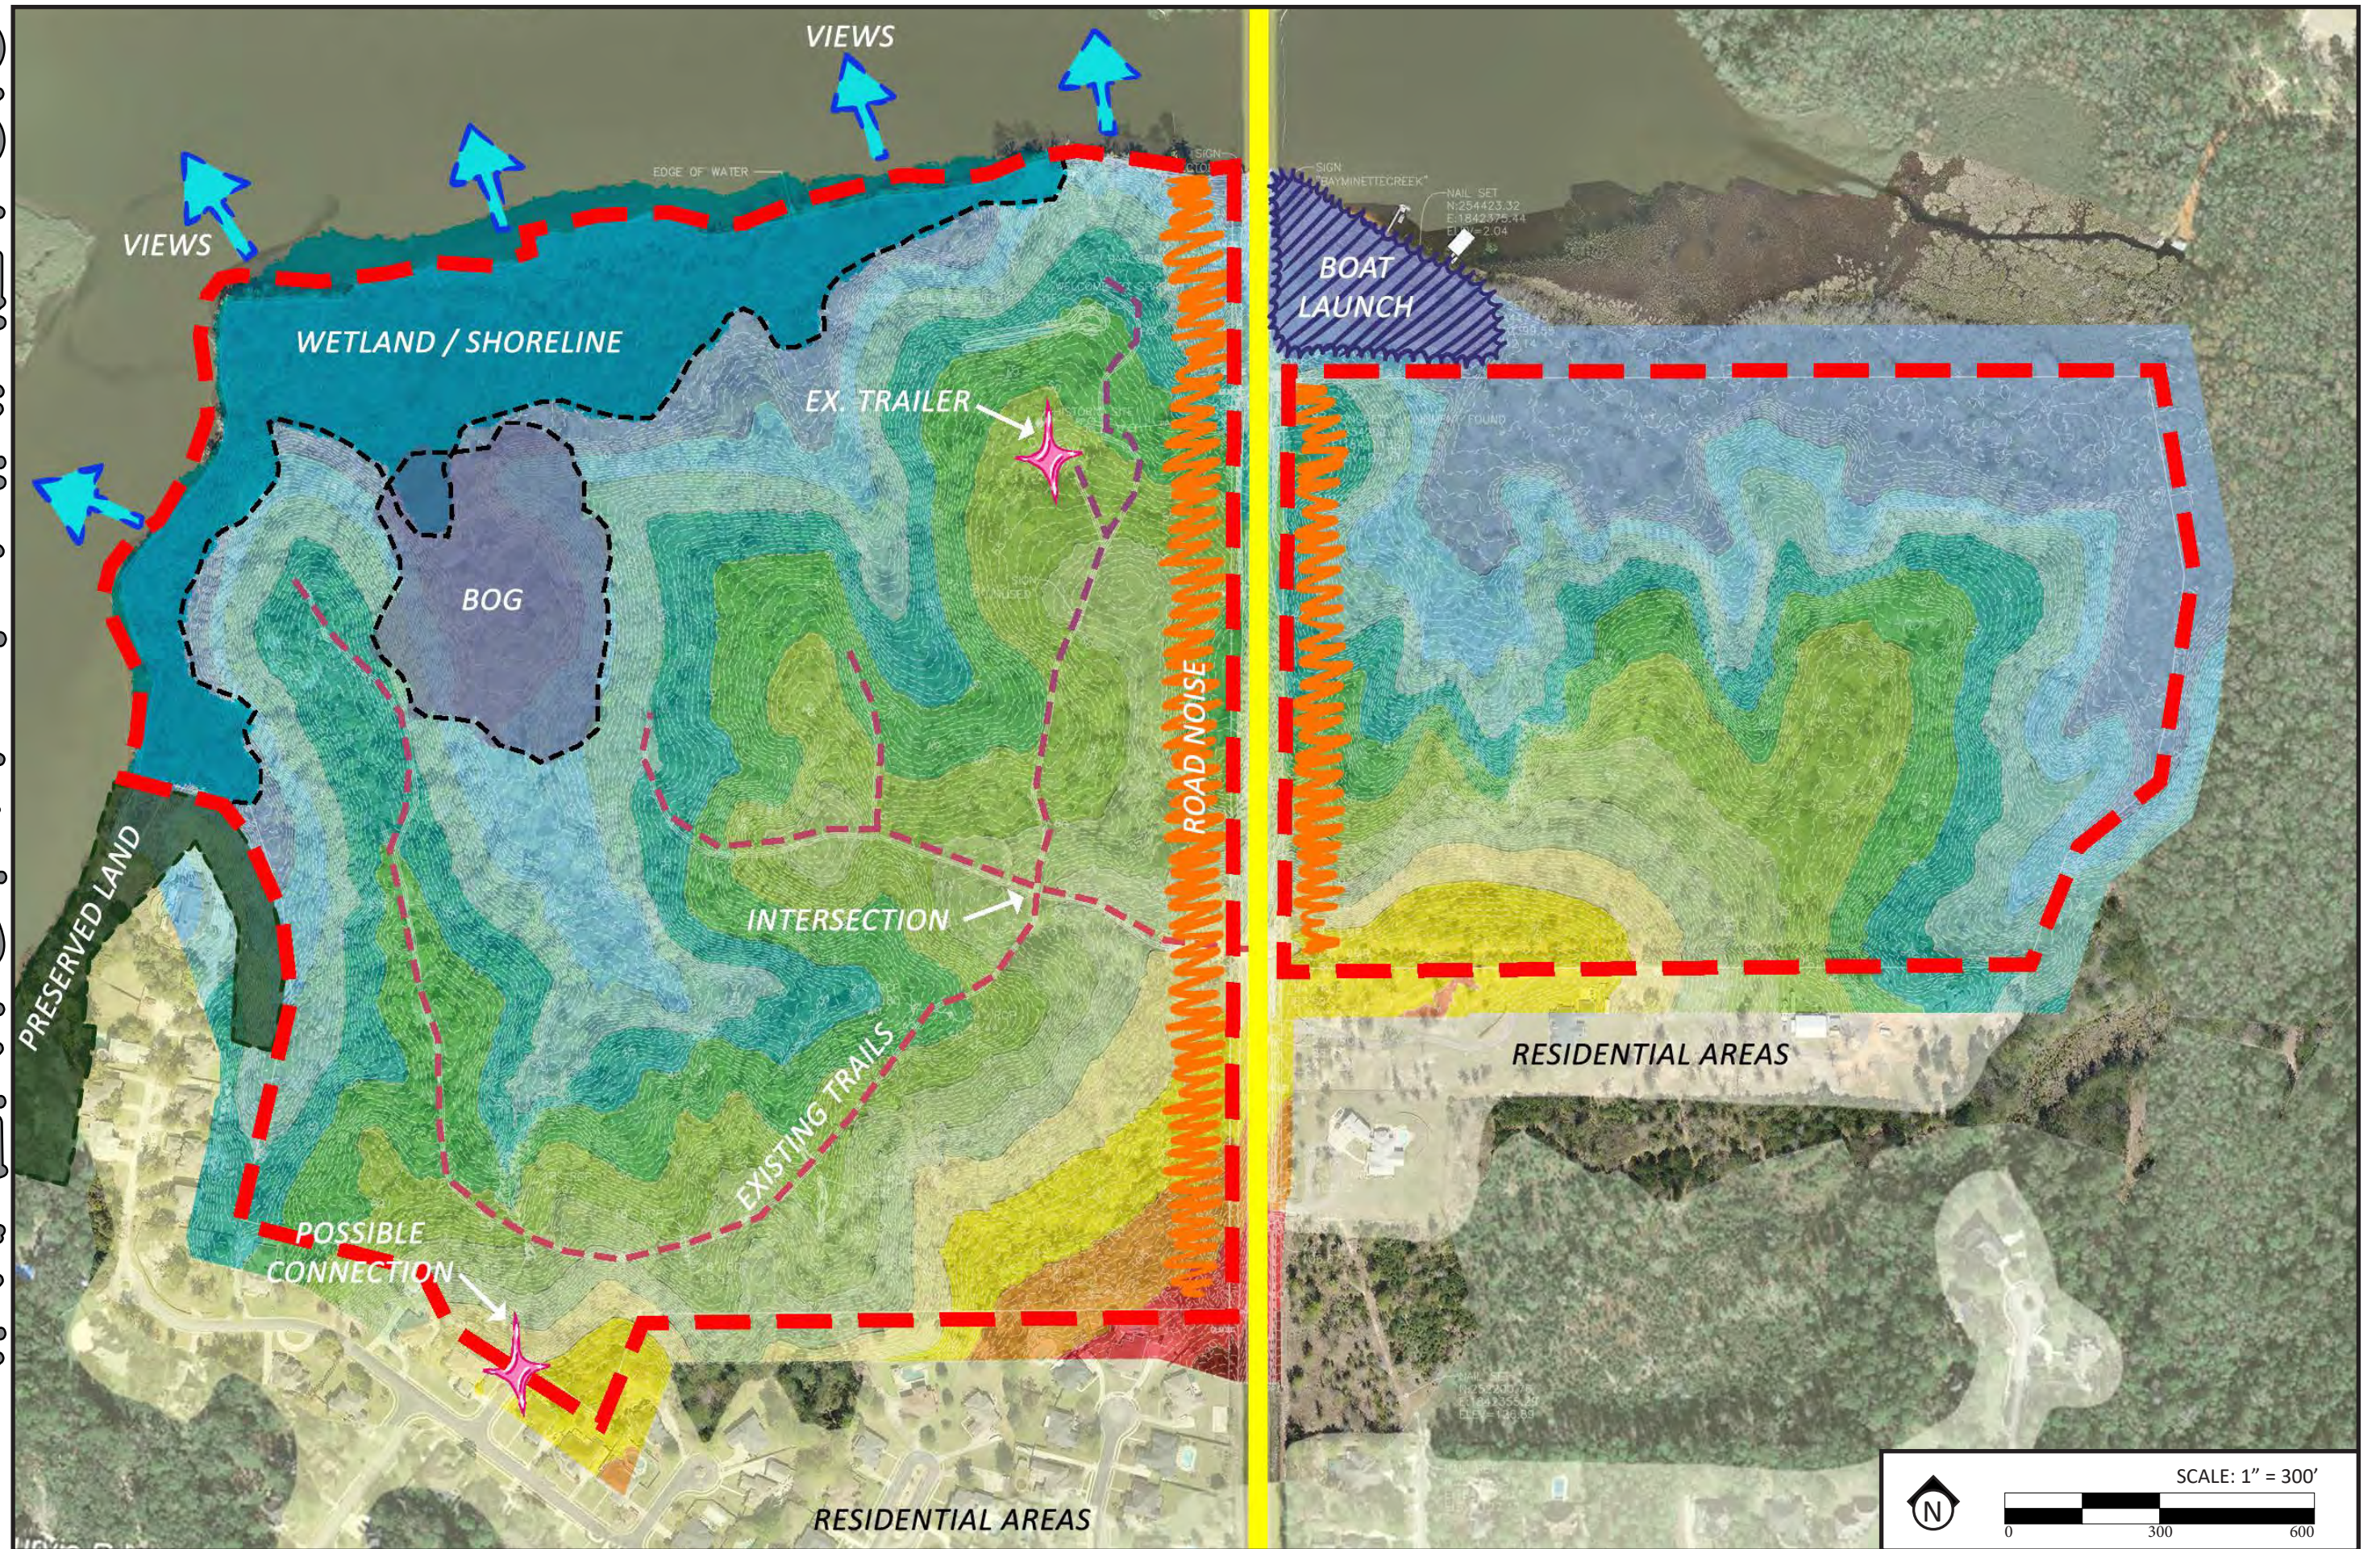

CULTURAL / HISTORICAL

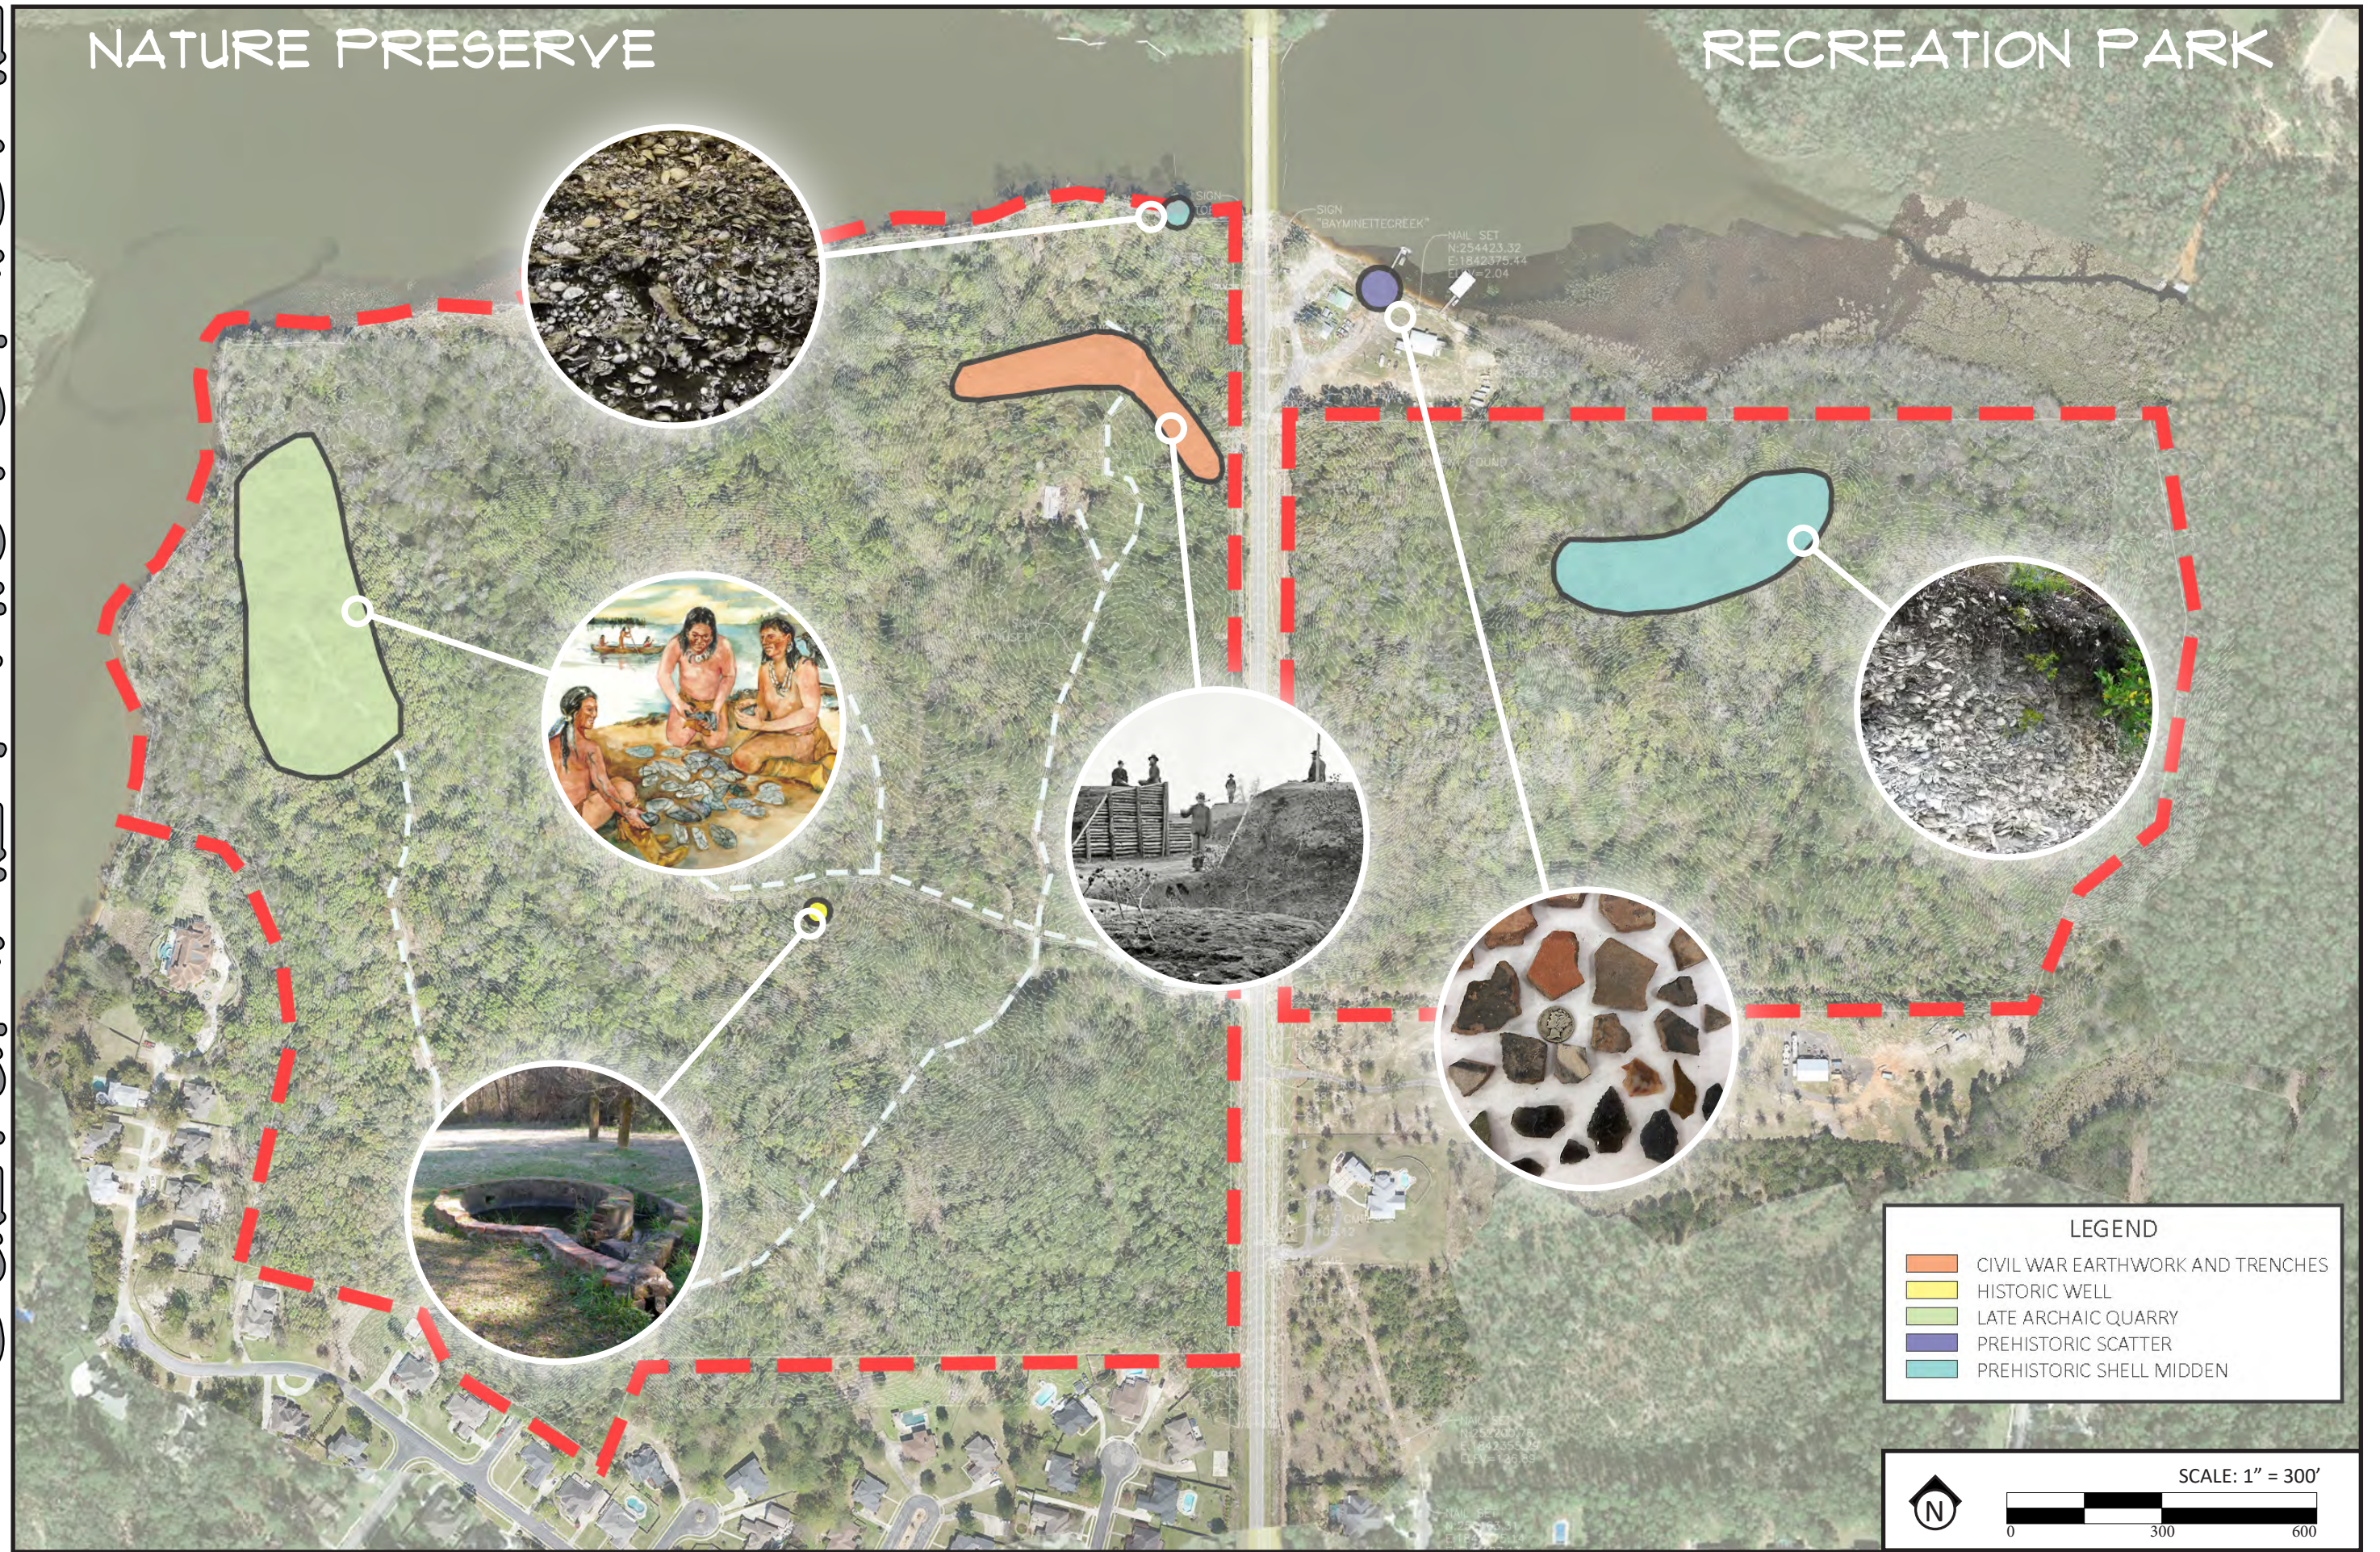

PUBLIC ENGAGEMENT

- STEERING COMMITTEE MEETINGS
 1. KICKOFF
 2. DRAFT CONCEPTUAL MASTER PLAN
 3. FINAL MASTER PLAN
- APPR. 2,000 PUBLIC SURVEY RESPONSES
- PRESENTATION TO CITY COUNCIL



SURVEY RESULTS

WILDLIFE PROTECTION

EDUCATION

HISTORY/CULTURE

WATERFRONT

FISHING PIER

NATIVE LANDSCAPE

EDUCATIONAL/WAYFINDING SIGNAGE

NEIGHBORHOOD CONNECTIVITY

EVENT CENTER
SITE AMENITIES
BOARDWALKS

STORMWATER MANAGEMENT

WATER STATIONS BOTANICAL

ADA ACCESSIBILITY BENCHES

KAYAK/CANOE

WETLANDS PROTECTION

HIKING/WALKING^{SEAT} TRAILS

NATURE PRESERVE

CAMPGROUND OUTDOOR ^{AS} CLASSROOMS BOAT DOCK

PIER

GY
SHOP

ECOLOGY

BAIT SHOP

TREE SWINGS

OUTDOOR GRILLS

VETERANS

PLANT I.D.

HORSE BACK RIDING

KAYAKING

NATURE CENTER

BIKE PATHS

LOW IMPACT DEVELOPMENT

ADEQUATE PARKING

ACCESS

GREENWAY
HEALTH/WELLNESS

RESTROOMS

PAVILION/GAZEBO

SEATING AREAS CABINS

CAE

SHADE

EXERCISE

SECURITY

HONOR

LAUNCH

CANOPY WALKS

TRAILS

RESPONSES: 1798

ACTIVE RECREATION

SURVEY RESULTS

ADA ACCESSIBILITY

DOG PARK

EXERCISE STATIONS

BICYCLING

FITNESS COURT

ADEQUATE

PERFORMING ARTS CENTER

DISC

FESTIVALS

FOOD TRUCKS

SAFETY

OPEN SPACE

SPLASH

WALKING/RUNNING PATHS

AMPITHEATER

GOLF

RELAX

SHADE

GREEN SPACE

FARMERS MARKET

PICNIC TABLES

SKATE PARK

PLAYGROUND

PARKING PAVILIONS

RESTROOMS

GREAT LAWN

MUSIC VENUE

PAD

PET FRIENDLY

BENCHES

CONCERTS

NATURE-BASED PLAY

ROLLER SKATING

ADEQUATE LIGHTING


RESPONSES: 1798

NON-APPLICABLE


SURVEY RESULTS



RELATIONSHIPS DIAGRAM

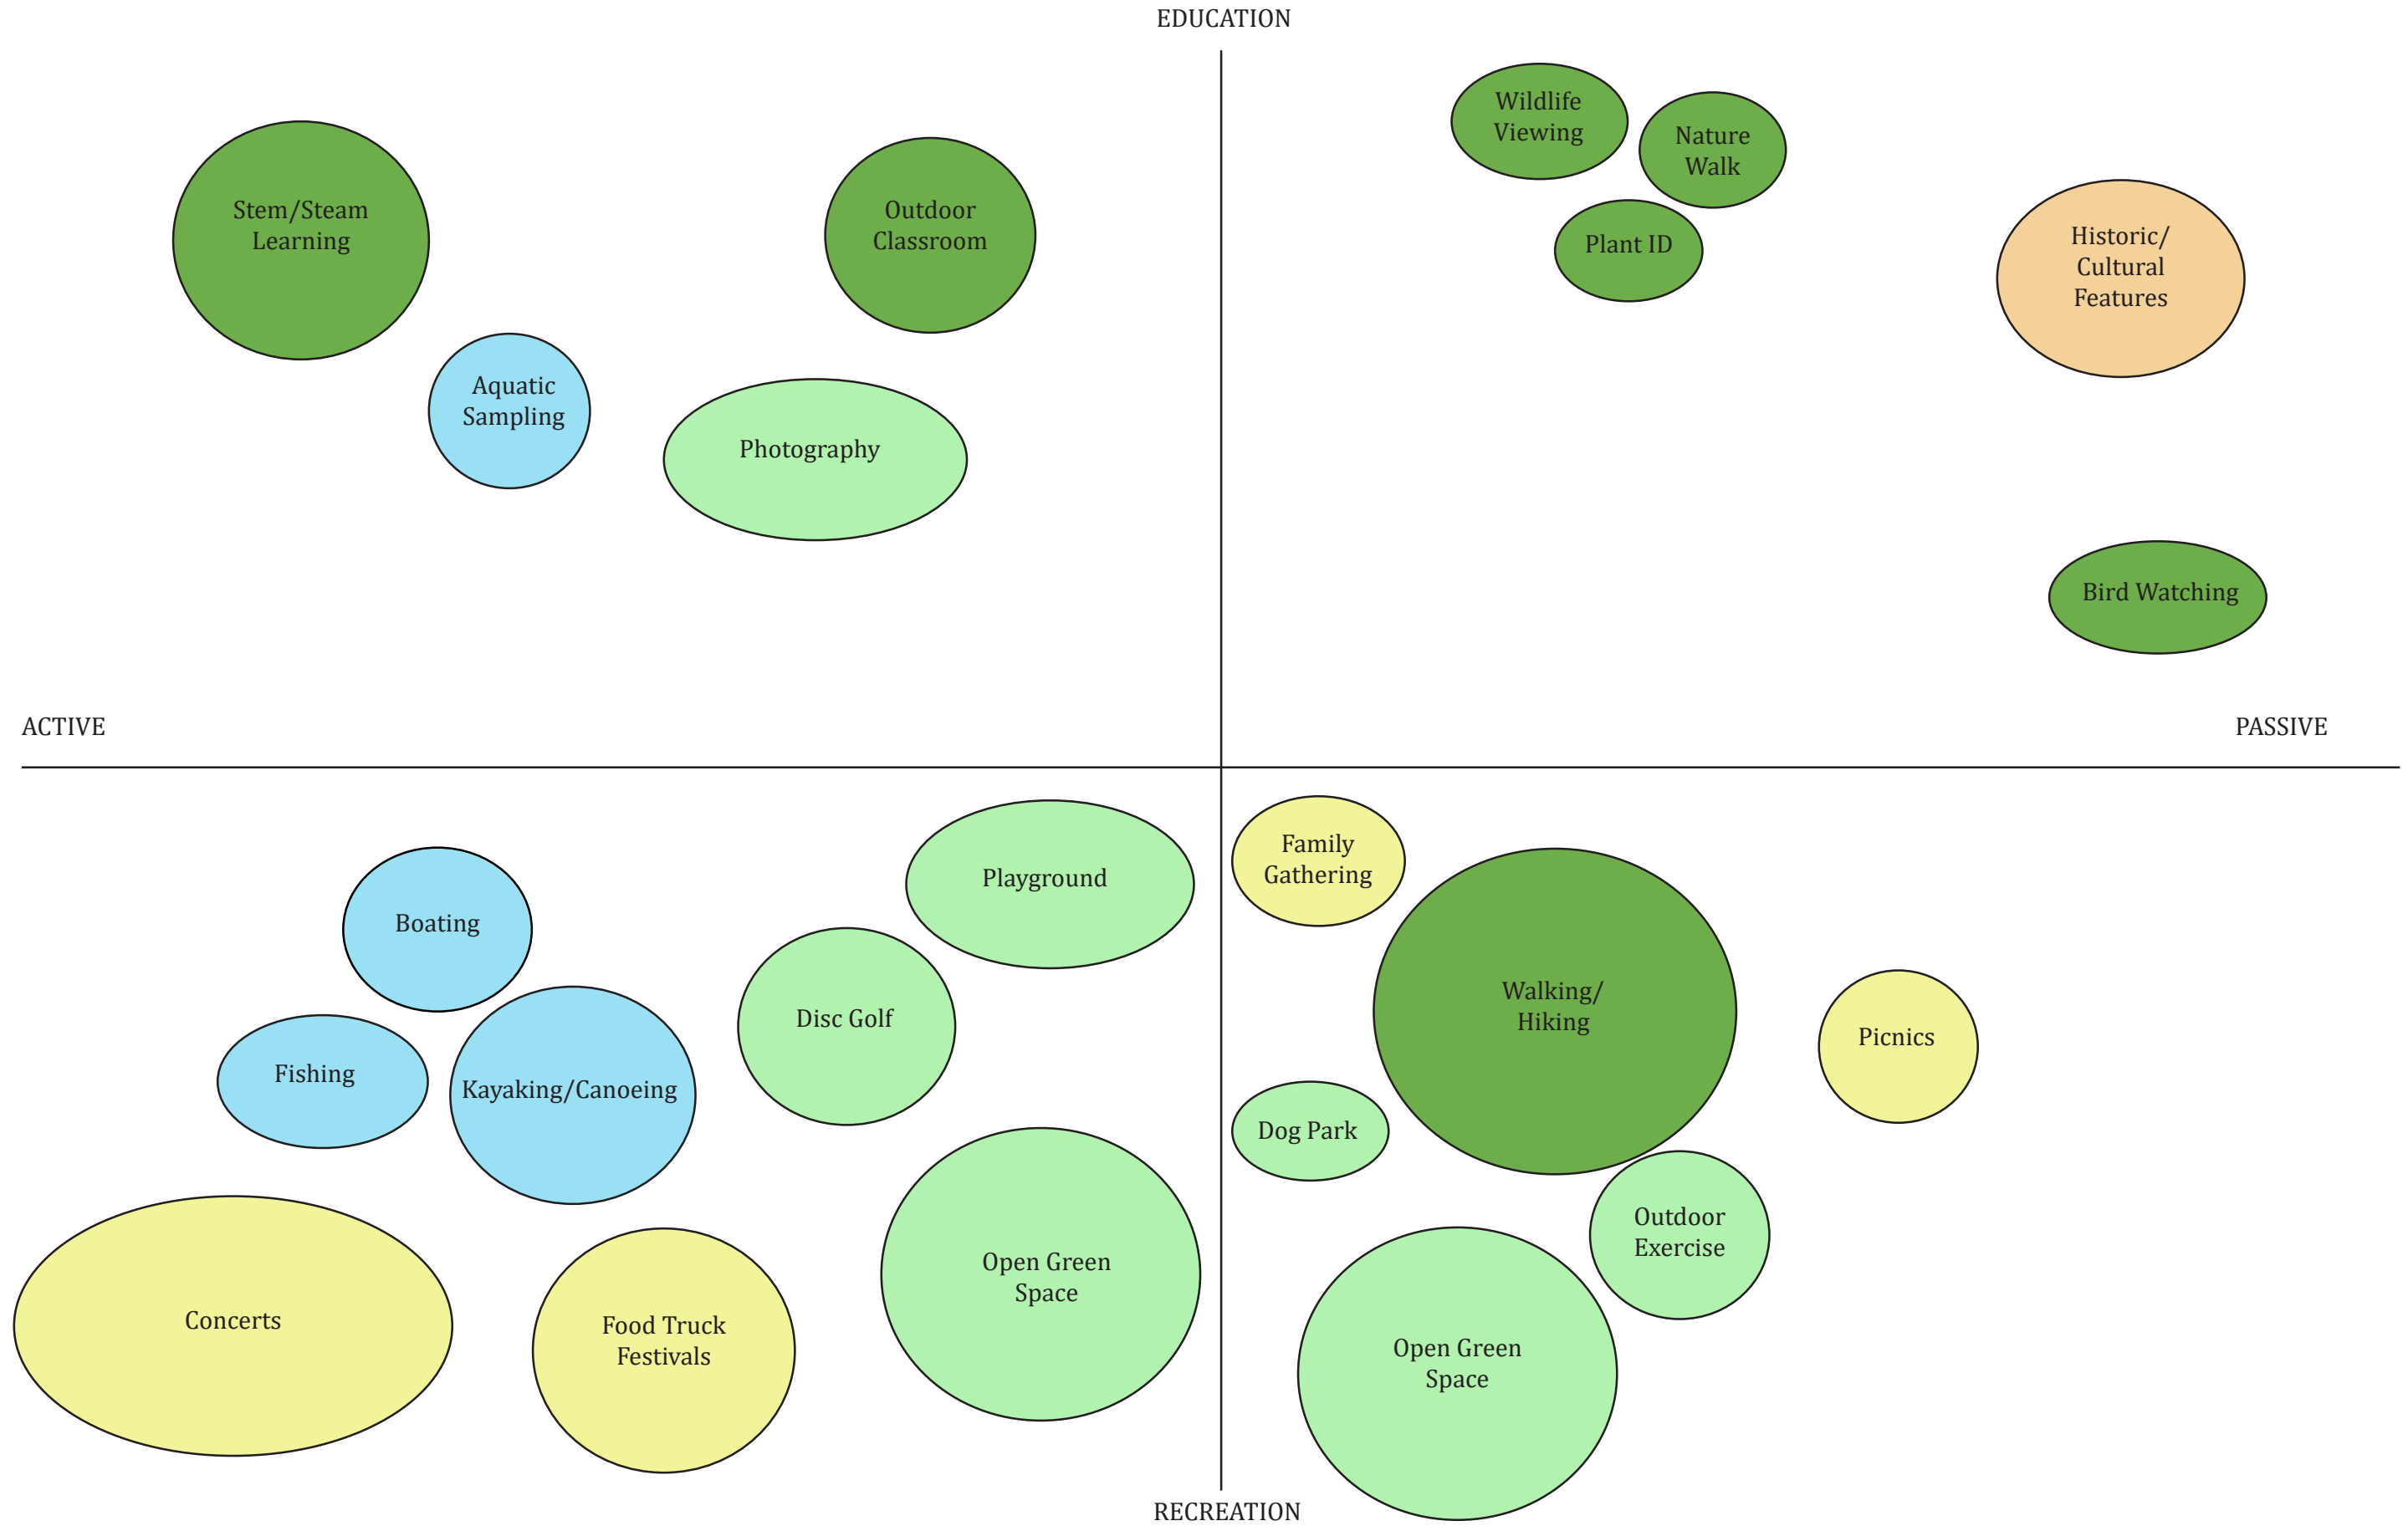

PROGRAMMING

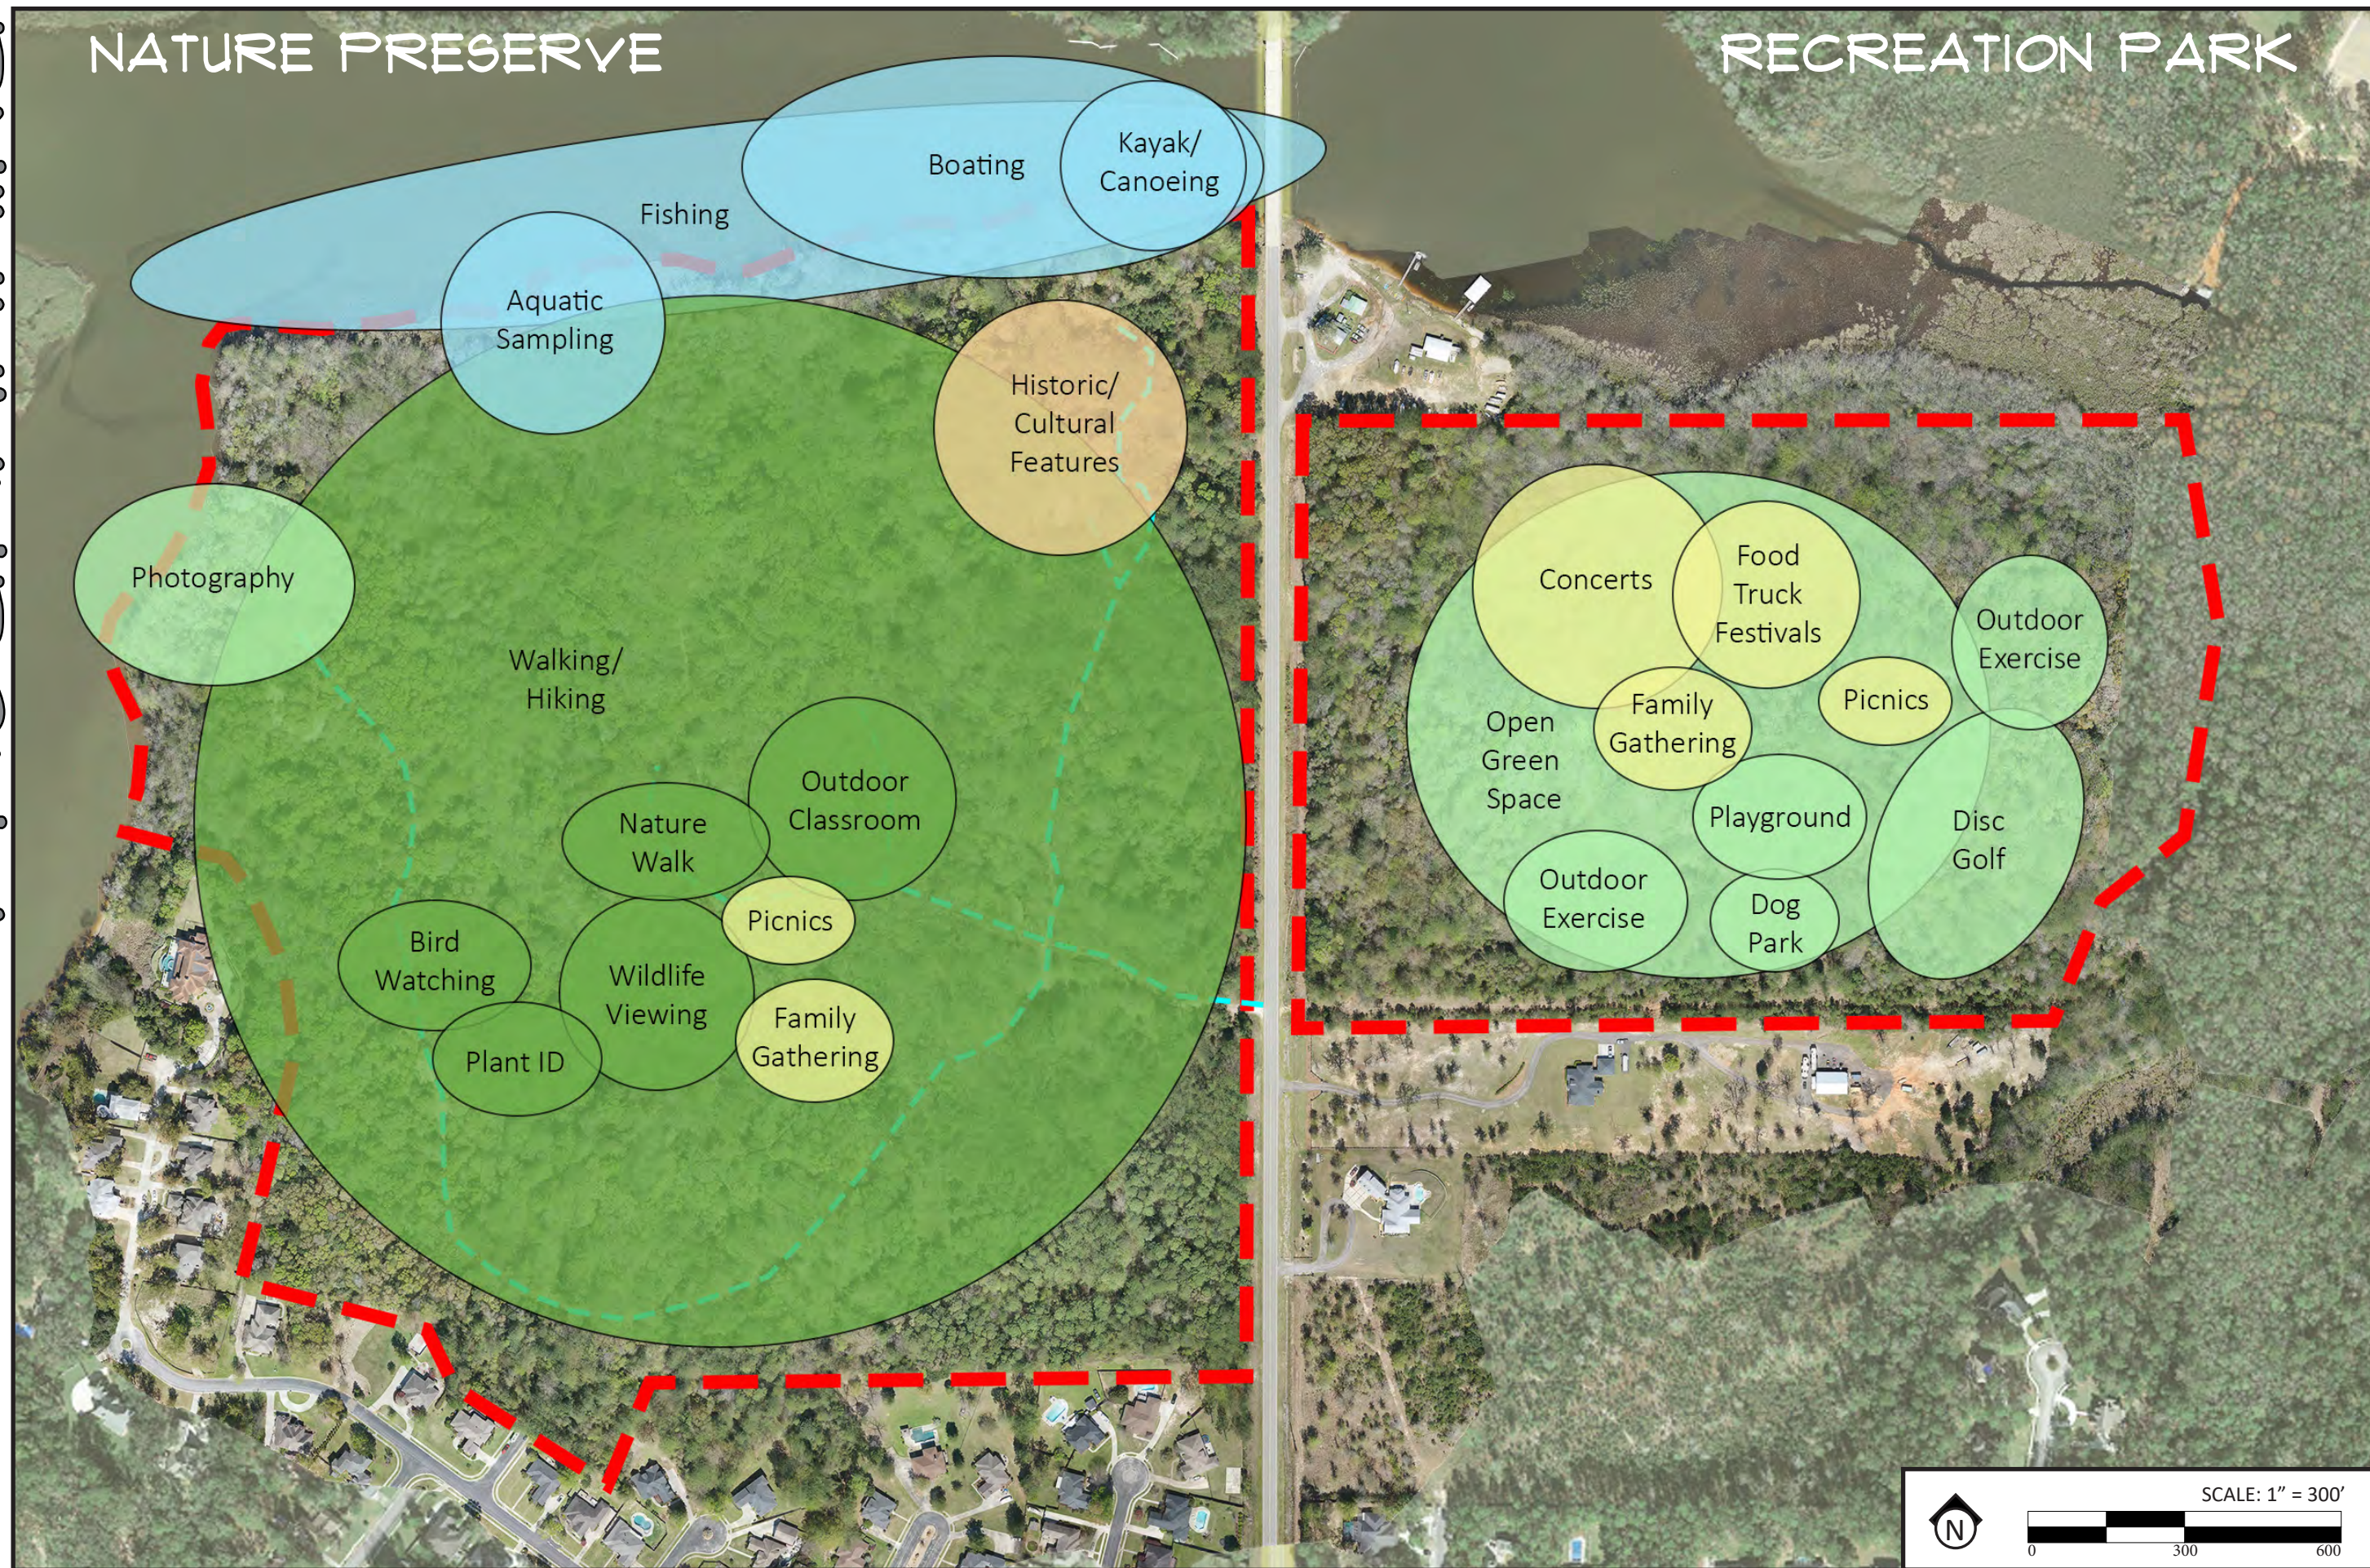

SNOW SITE VISITS & INSPECTIONS



Apr 12 @ 9:41 AM

Baldwin County Hiking

How did it go? [Add Note](#)

2.02 mi
Distance

1:38:52
Total Time


29:11 /mi
Avg Pace

223 ft
Total Ascent


151
Total Calories




SITE IMAGERY

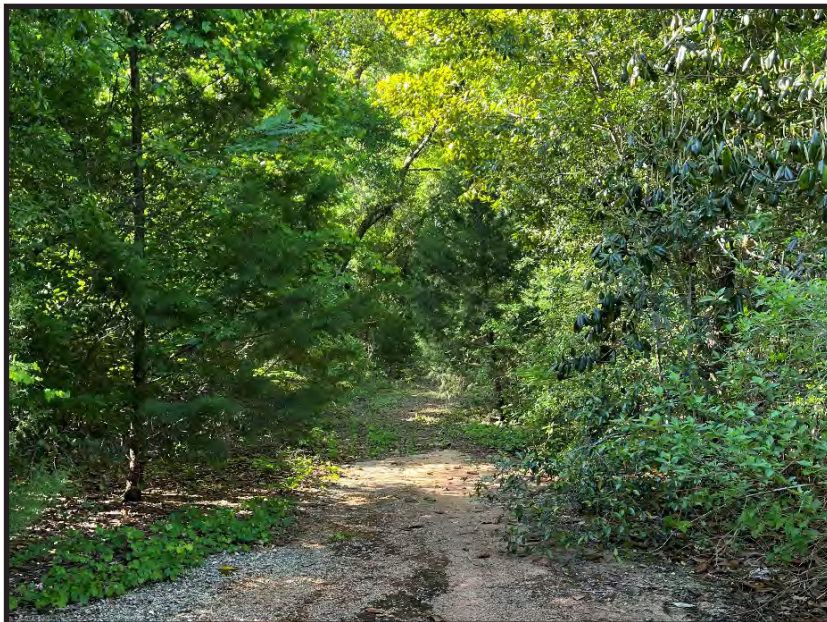

PRECEDENT IMAGERY

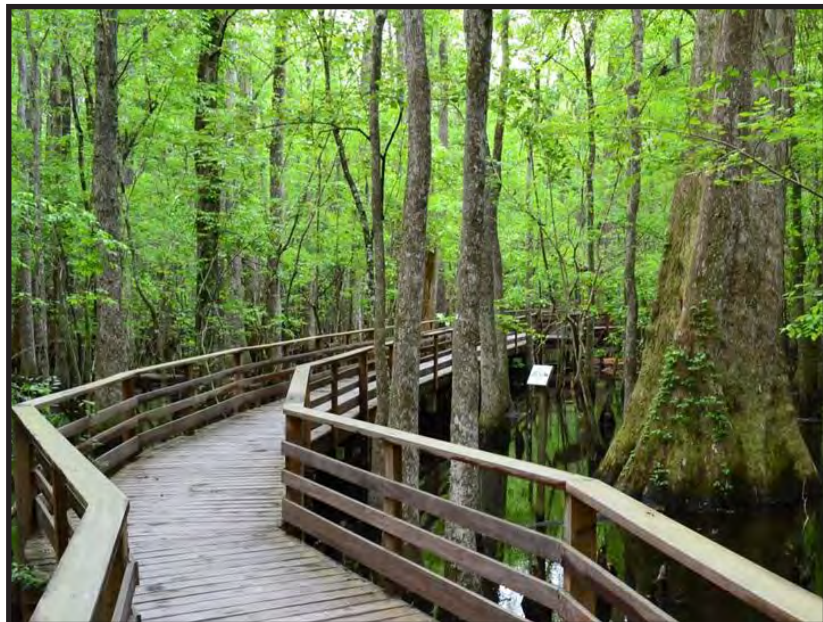

OVERALL MASTER PLAN

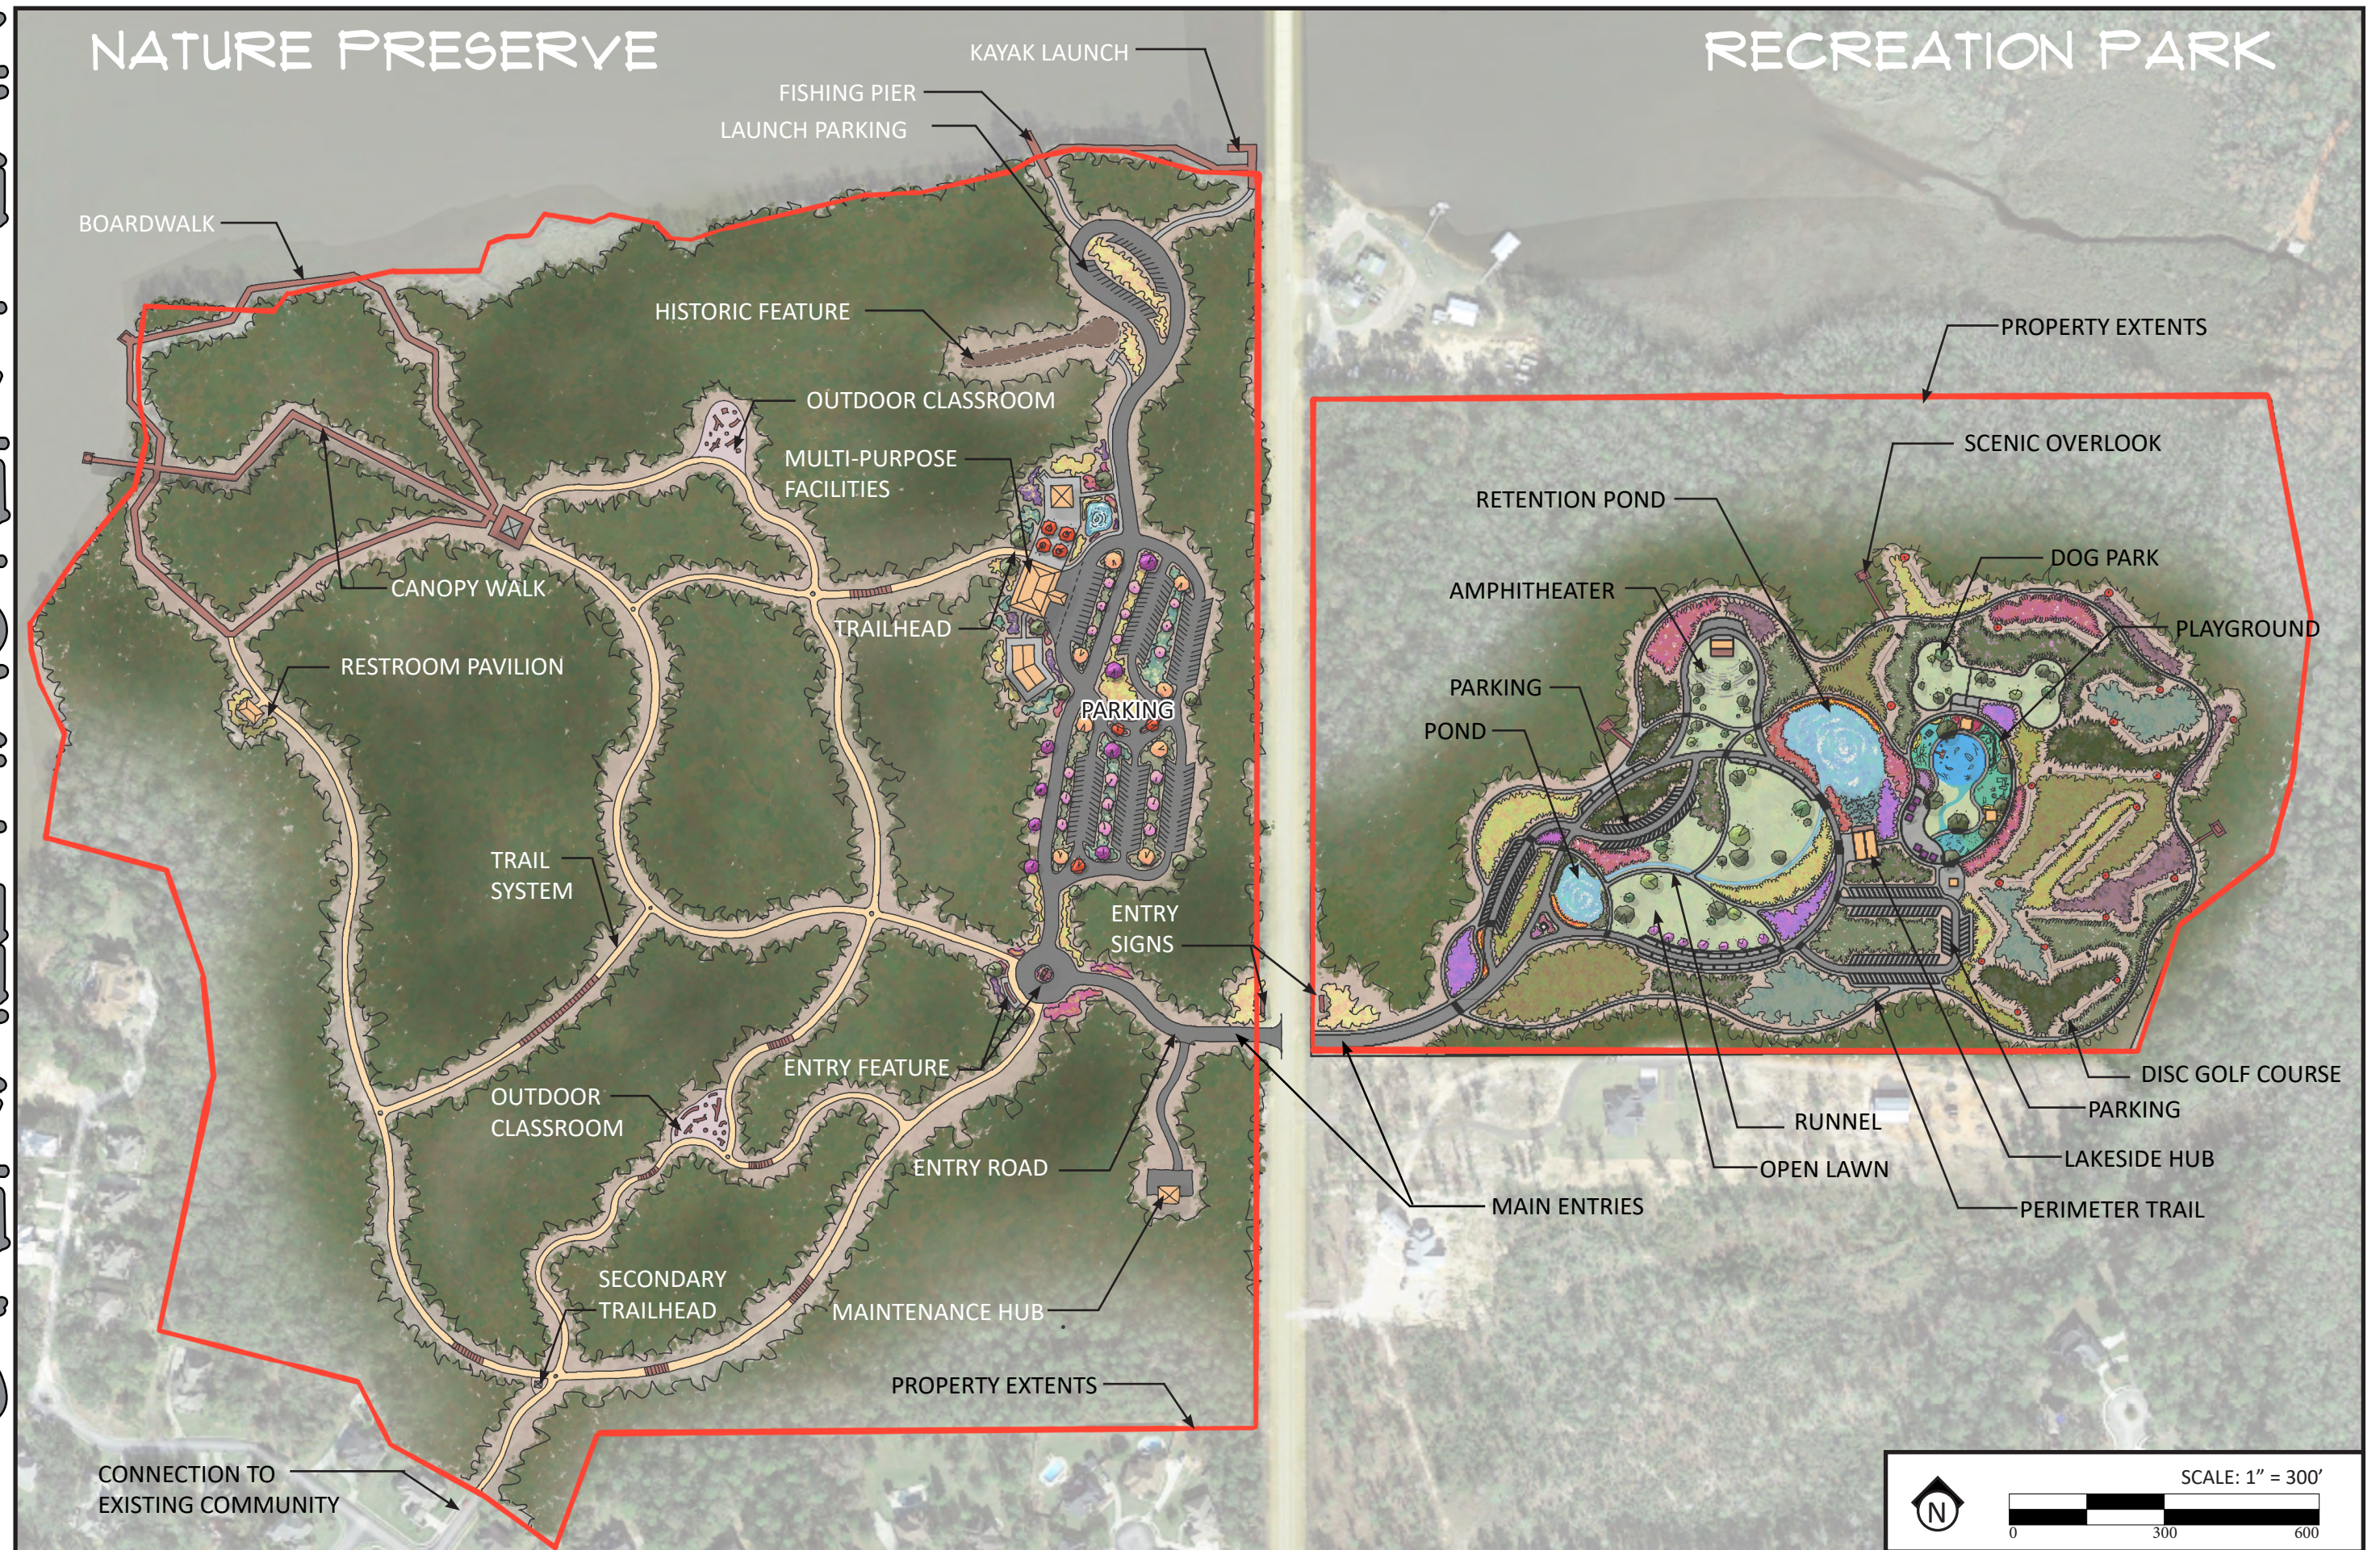

NATURE PRESERVE



EXPERIENCES




RECREATION PARK




EXPERIENCES



PLAYGROUND

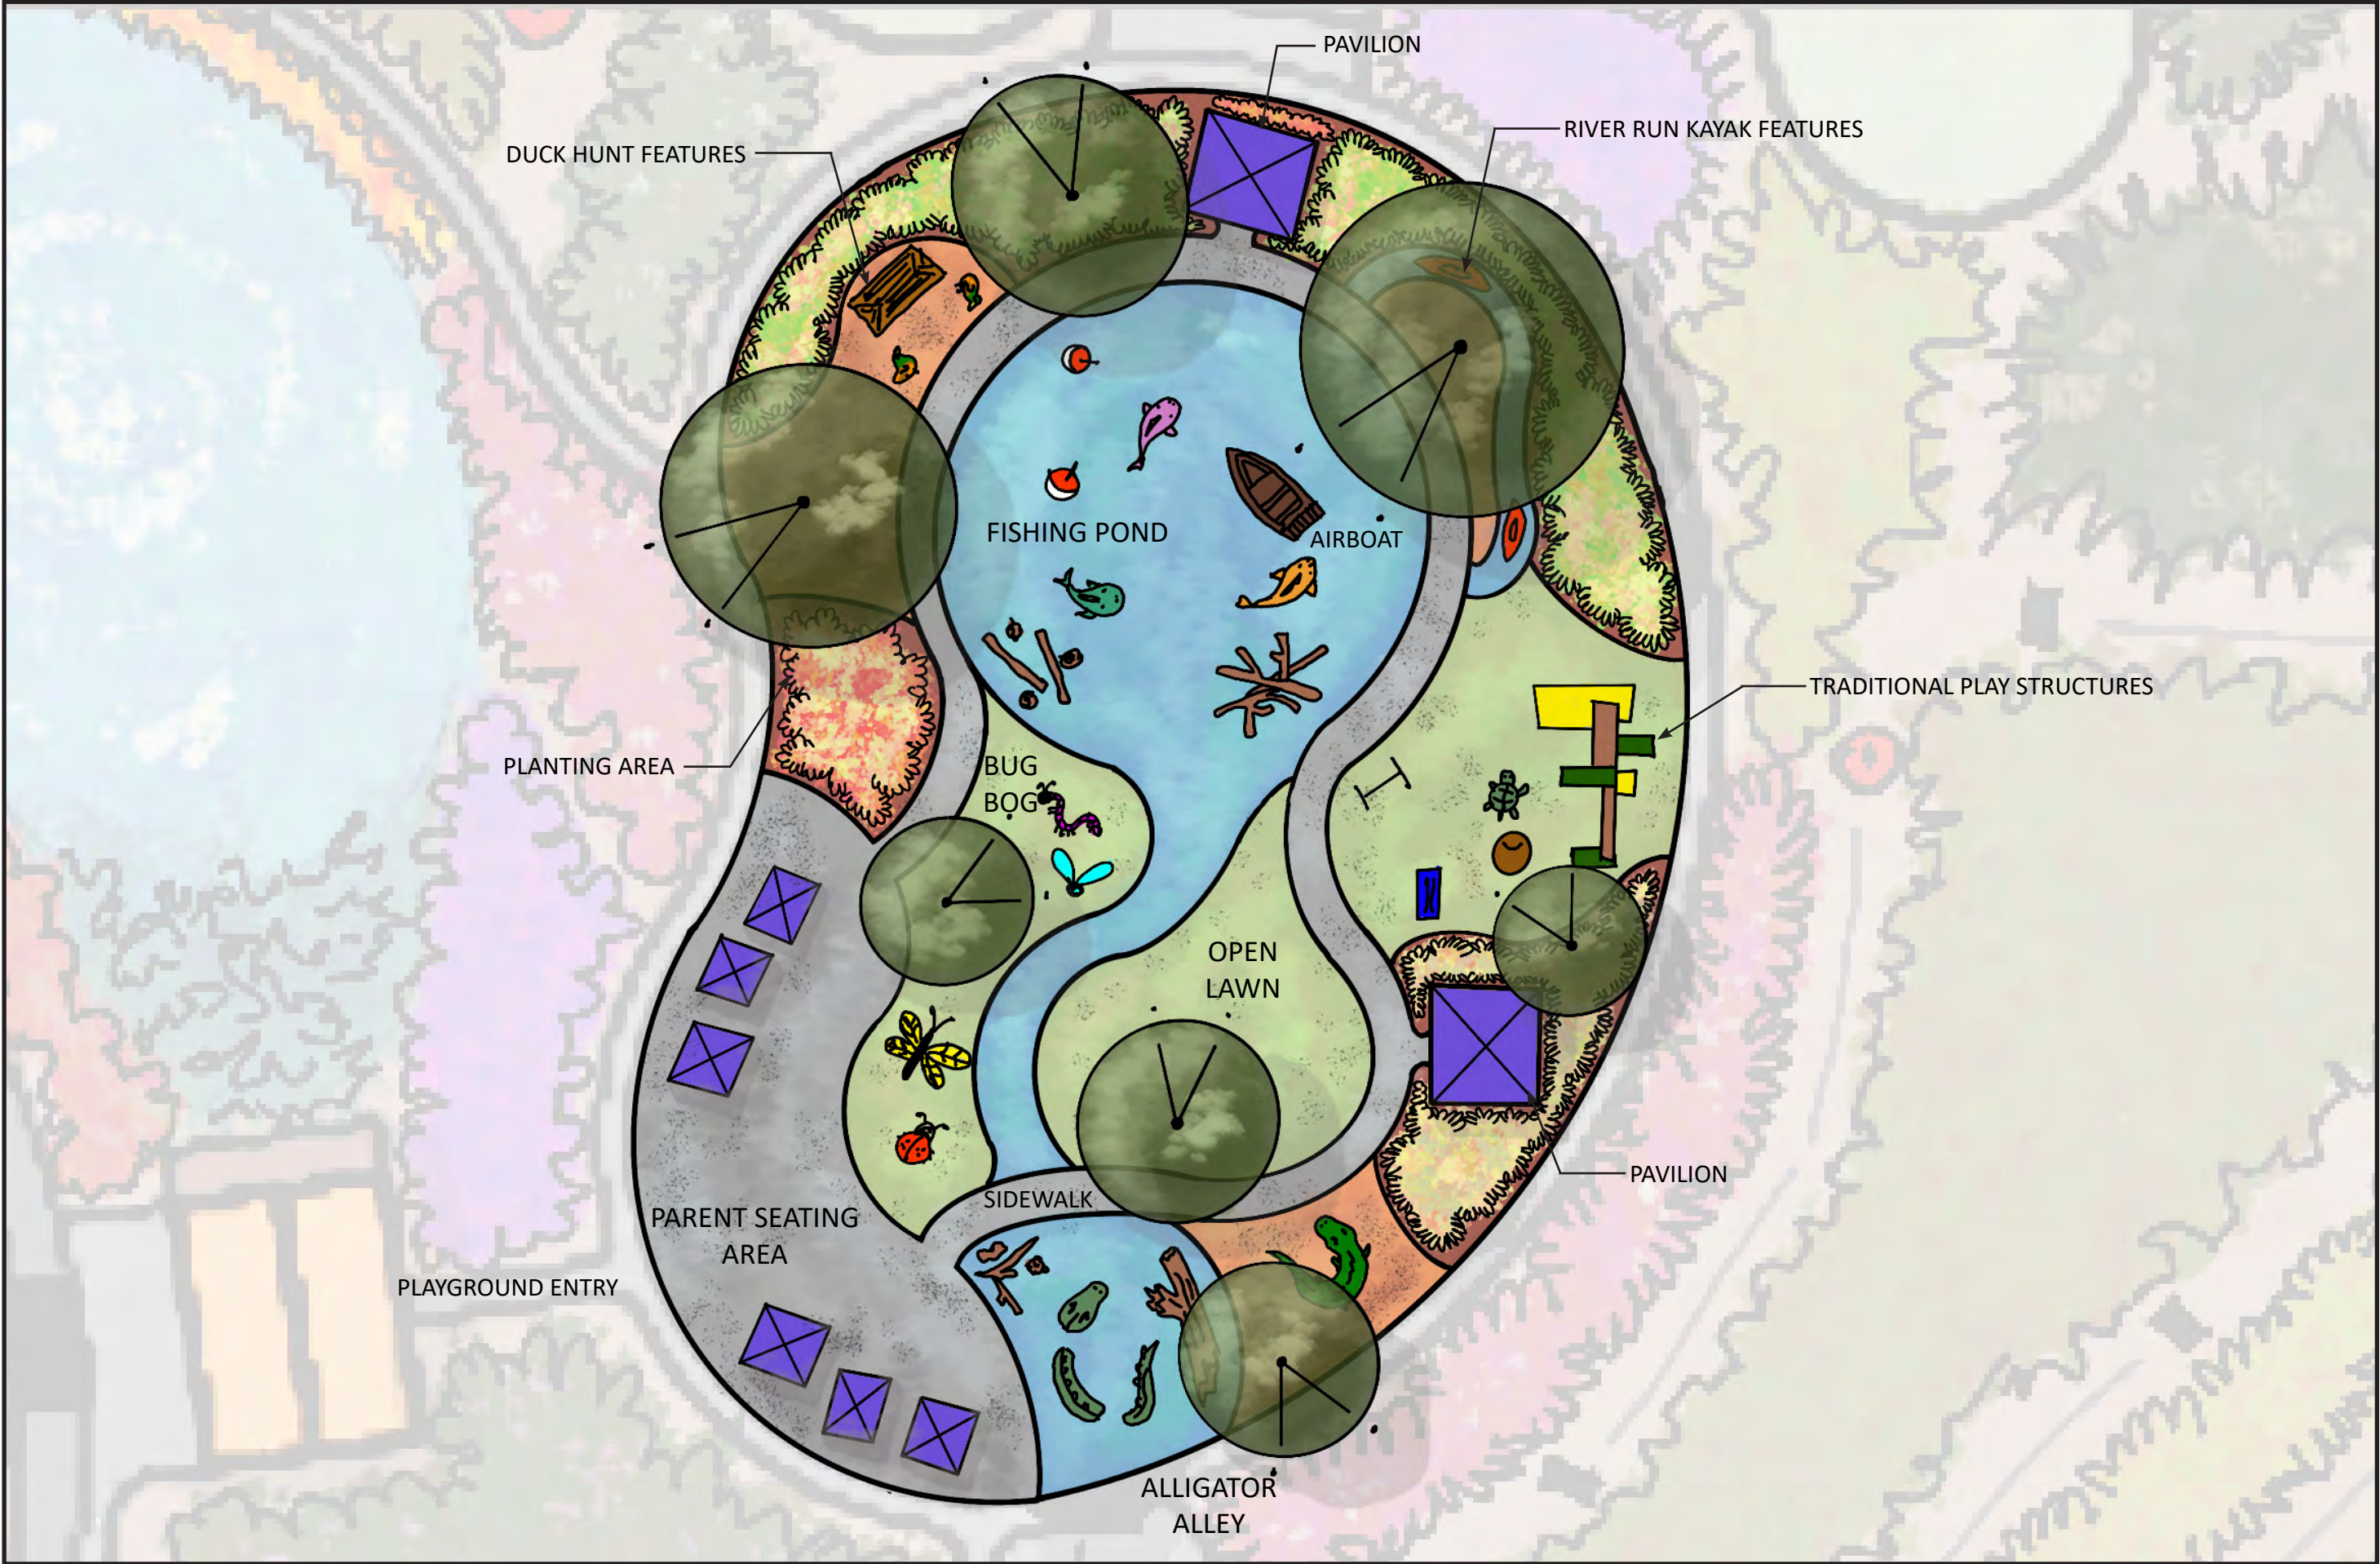

PHASE 1 MASTER PLAN

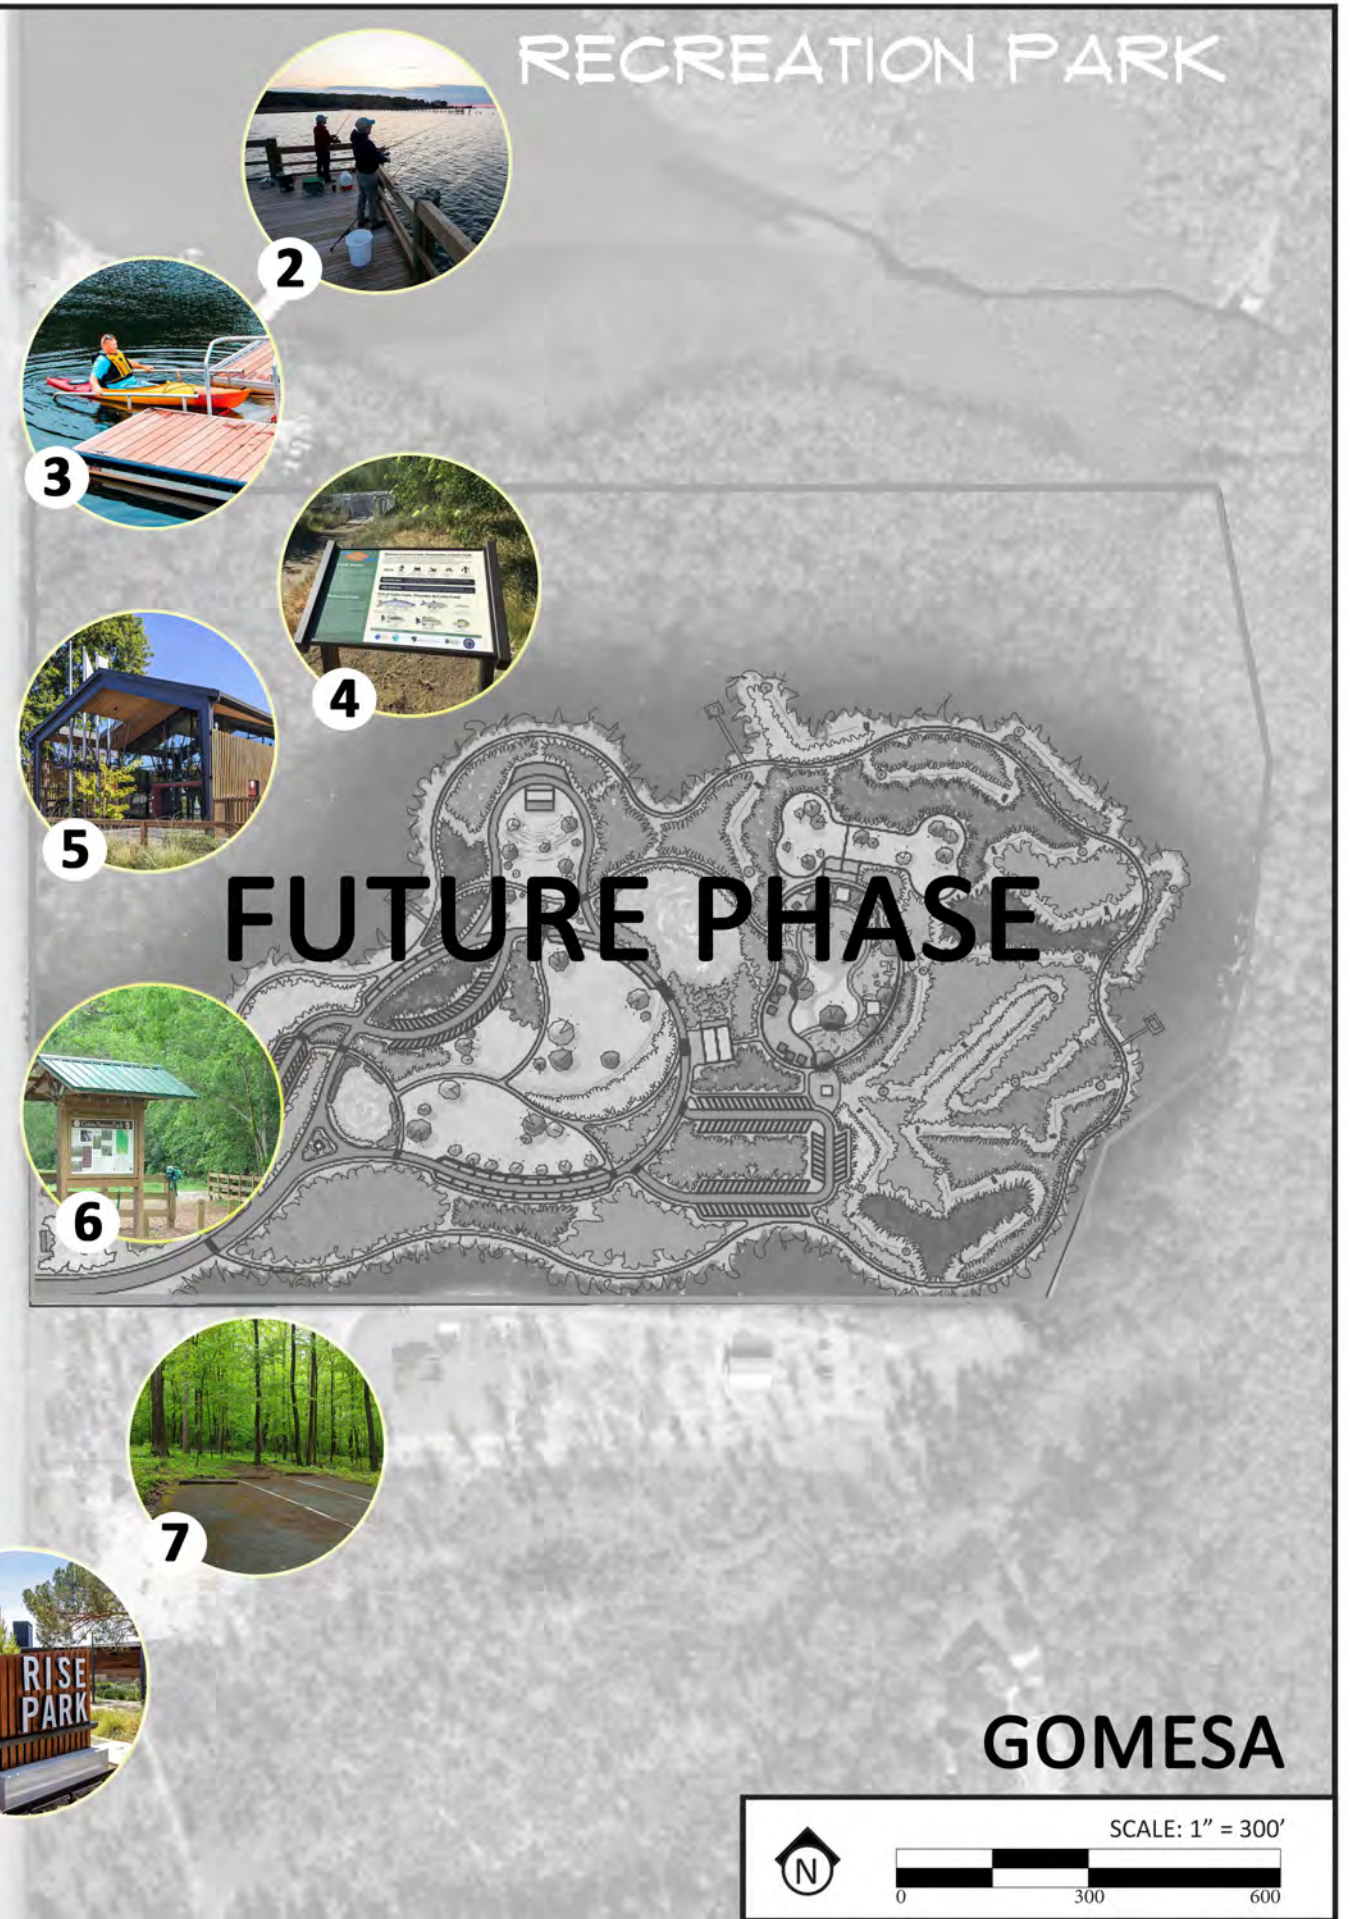

PASSIVE SITE FURNISHINGS



BENCH - HALF LOG RUSTIC STYLE



BENCH - CONCRETE, STREETSCAPES



BENCH - WOOD, TRADITIONAL STYLE



TABLE - CUSTOM CRAFTED WOOD



TABLE - CUSTOM CRAFTED CONCRETE



TABLE - WOOD, TRADITIONAL STYLE



TRASH RECEPTACLE - WOOD



TRASH RECEPTACLE - CONCRETE



TRASH RECEPTACLE - METAL, TRADITIONAL STYLE

ACTIVE SITE FURNISHINGS



BENCH - WOOD/METAL, DUMOR, #500



BENCH - WOOD/METAL, LANDSCAPE FORMS, MELVILLE



BENCH - METAL, VICTOR STANLEY, CR-96



TABLE - WOOD/METAL, DUMOR, #299



TABLE - METAL, LANDSCAPE FORMS, CHARLIE



TABLE - WOOD/METAL, VICTOR STANLEY, C-9



TRASH RECEPTACLE - WOOD/METAL, DUMOR, #502



TRASH RECEPTACLE - METAL, LANDSCAPE FORMS, POE



TRASH RECEPTACLE - METAL, VICTOR STANLEY, PSO--32

SITE FURNISHINGS



WATER FOUNTAIN - TRIPLE OUTPUT, ELKAY



BOTTLE FILLING STATION AND FOUNTAIN - ELKAY



BOTTLE FILLING STATION AND FOUNTAIN - AQUADONA




OUTDOOR CLASSROOM NATURAL FURNITURE



OUTDOOR CLASSROOM NATURAL FURNITURE



OUTDOOR CLASSROOM NATURAL FURNITURE

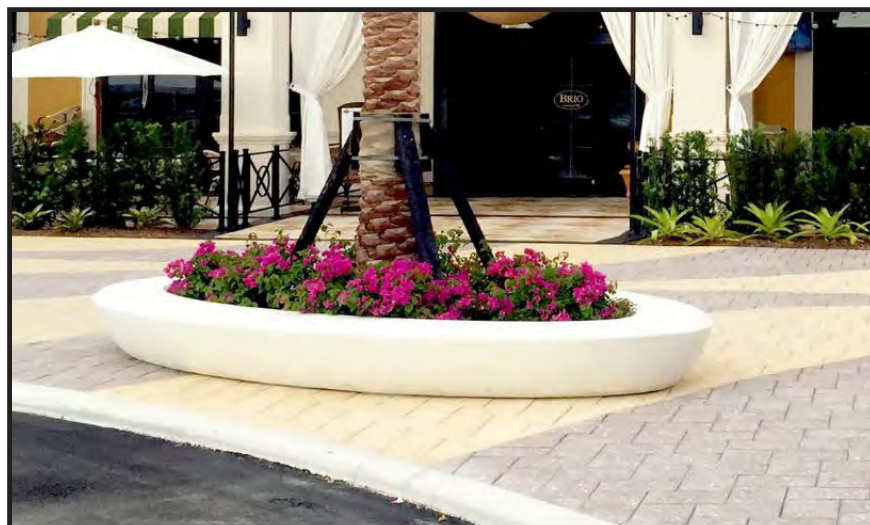

PLANTER - LANDSCAPE FORMS, NIU OVAL



PLANTER - LANDSCAPE FORMS, CIRQUE



PLANTER - DUMOR, 440

PLAYGROUND



CLIMBING NET - KOMPAN, ROBINIA



3-D RUBBER SURFACE DESIGN - MARATHON SURFACES



CROCODILE CLIMBER - GAMETIME



INSECT CLIMBERS - MONSTRUM



TREE STUMP PLAY STRUCTURE - GAMETIME



WOOD PLAY STRUCTURES - DUNCAN & GROVE



DUCK CLIMBER - SIK-HOLZ



BIRD'S NEST CLIMBING STRUCTURE - COLUMBIA CASCADE CO



BOAT PLAY STRUCTURE - GAMETIME

Steps Next

- ✓ DEVELOP FINAL MASTER PLAN
- ✓ PRESENT MASTER PLAN TO CITY COUNCIL
- CREATE SUPPORTING DOCUMENTS
- ASSIST CITY WITH SEEKING ADDITIONAL FUNDING OPPORTUNITIES
- CITY TO ISSUE RFP FOR FUTURE DESIGN DEVELOPMENT PHASES

