

HONOR PARK

CONCEPTUAL MASTER PLAN

Protect, Preserve, Enhance, Restore

January 2025



GOALS & OBJECTIVES

- PROTECT, PRESERVE, ENHANCE & RESTORE EXISTING NATIVE PLANT AND WILDLIFE HABITAT
- PROVIDE PASSIVE & ACTIVE RECREATION AND EDUCATIONAL OPPORTUNITIES FOR ALL CITIZENS AND VISITORS OF SPANISH FORT
- PROVIDE COMMON SPACES FOR HOSTING EVENTS SUCH AS MARKETS, CONCERTS, AND GATHERINGS
- IMPLEMENT BEST MANAGEMENT PRACTICES TO MITIGATE EROSION AND RESTORE NATIVE VEGETATION
- IMPLEMENT LOW IMPACT DEVELOPMENT AND SUSTAINABLE DESIGN TECHNIQUES
- EMPHASIZE QUALITY, ACCESSIBILITY, AND SAFETY IN ALL ASPECTS OF DESIGN



97 ACRES

45 ACRES



HWY 225

SCALE: 1" = 300'


0 300 600

45 ACRES

HISTORICAL CONTEXT

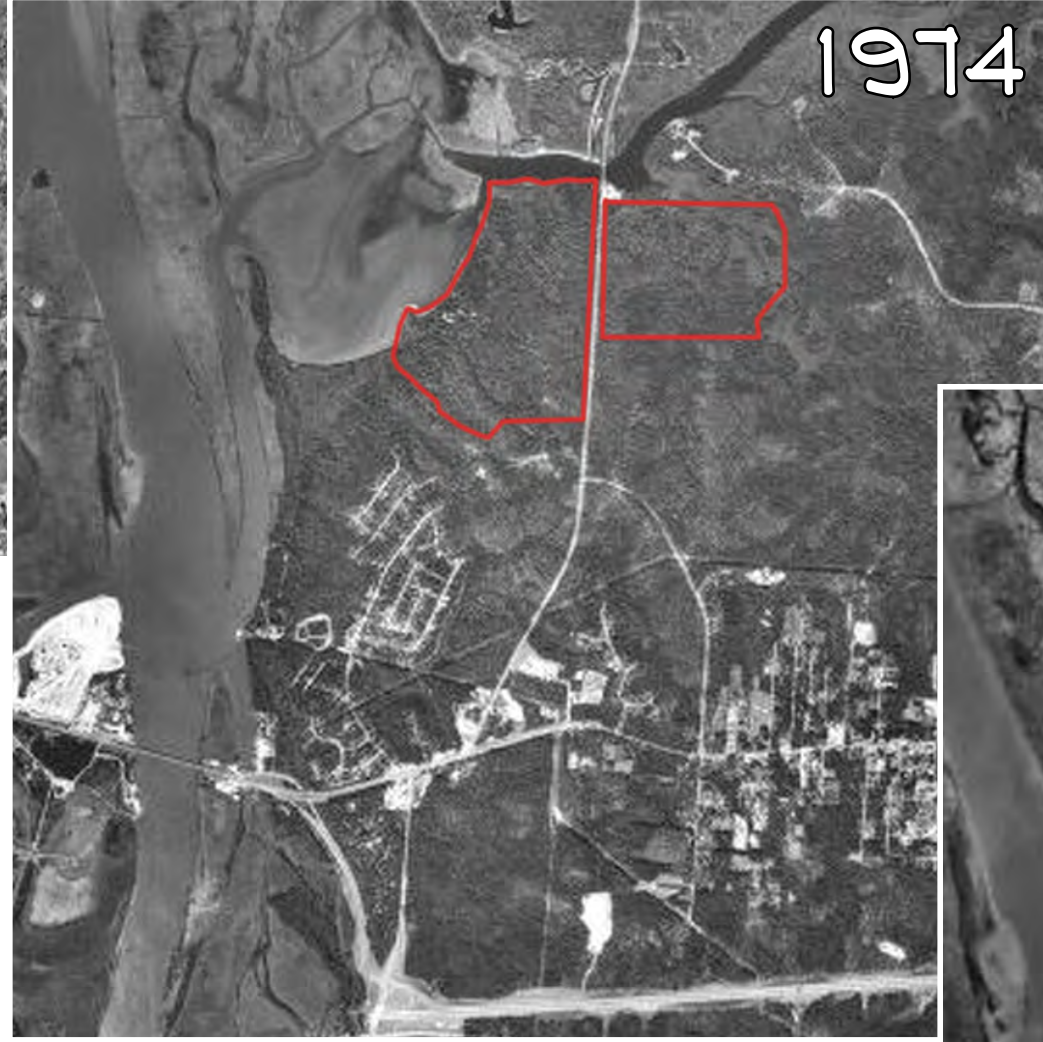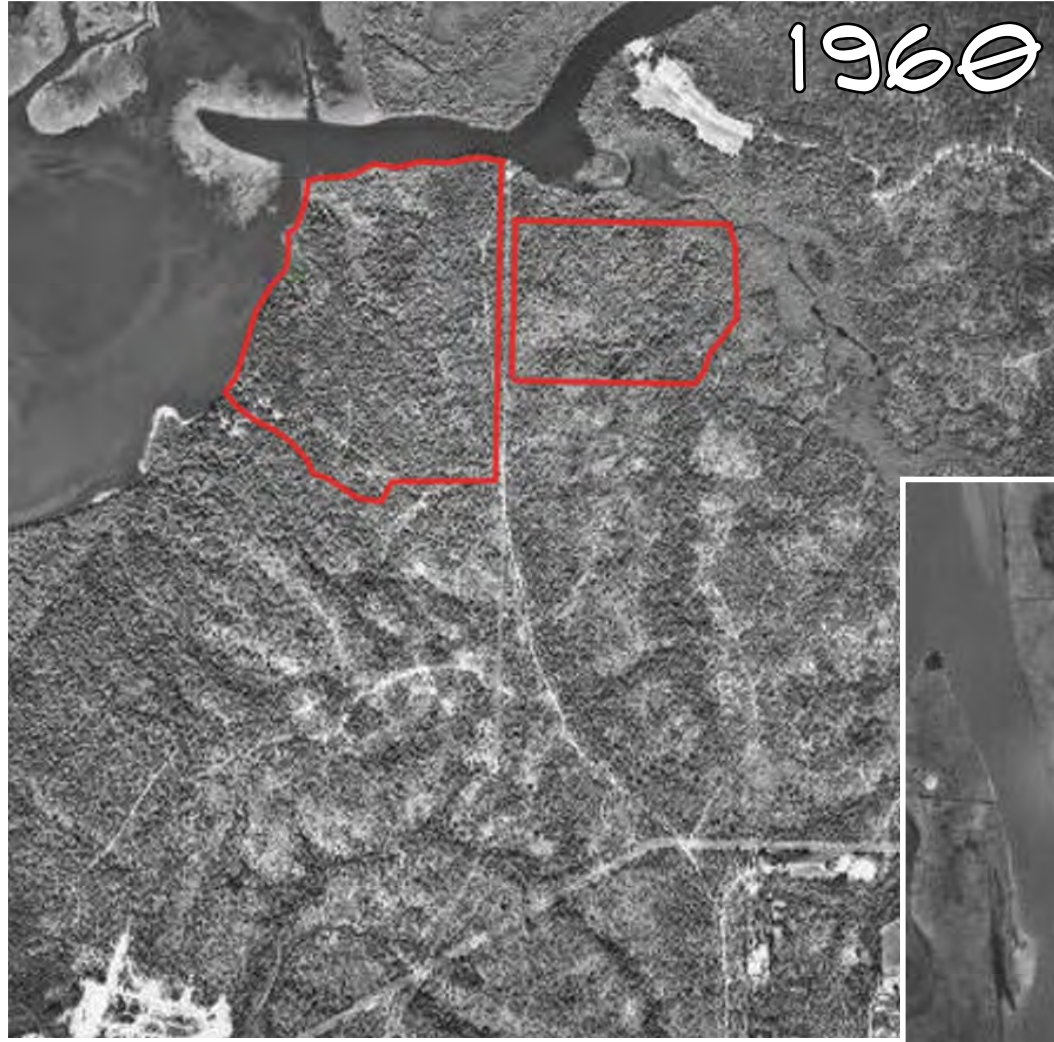

TOPOGRAPHY

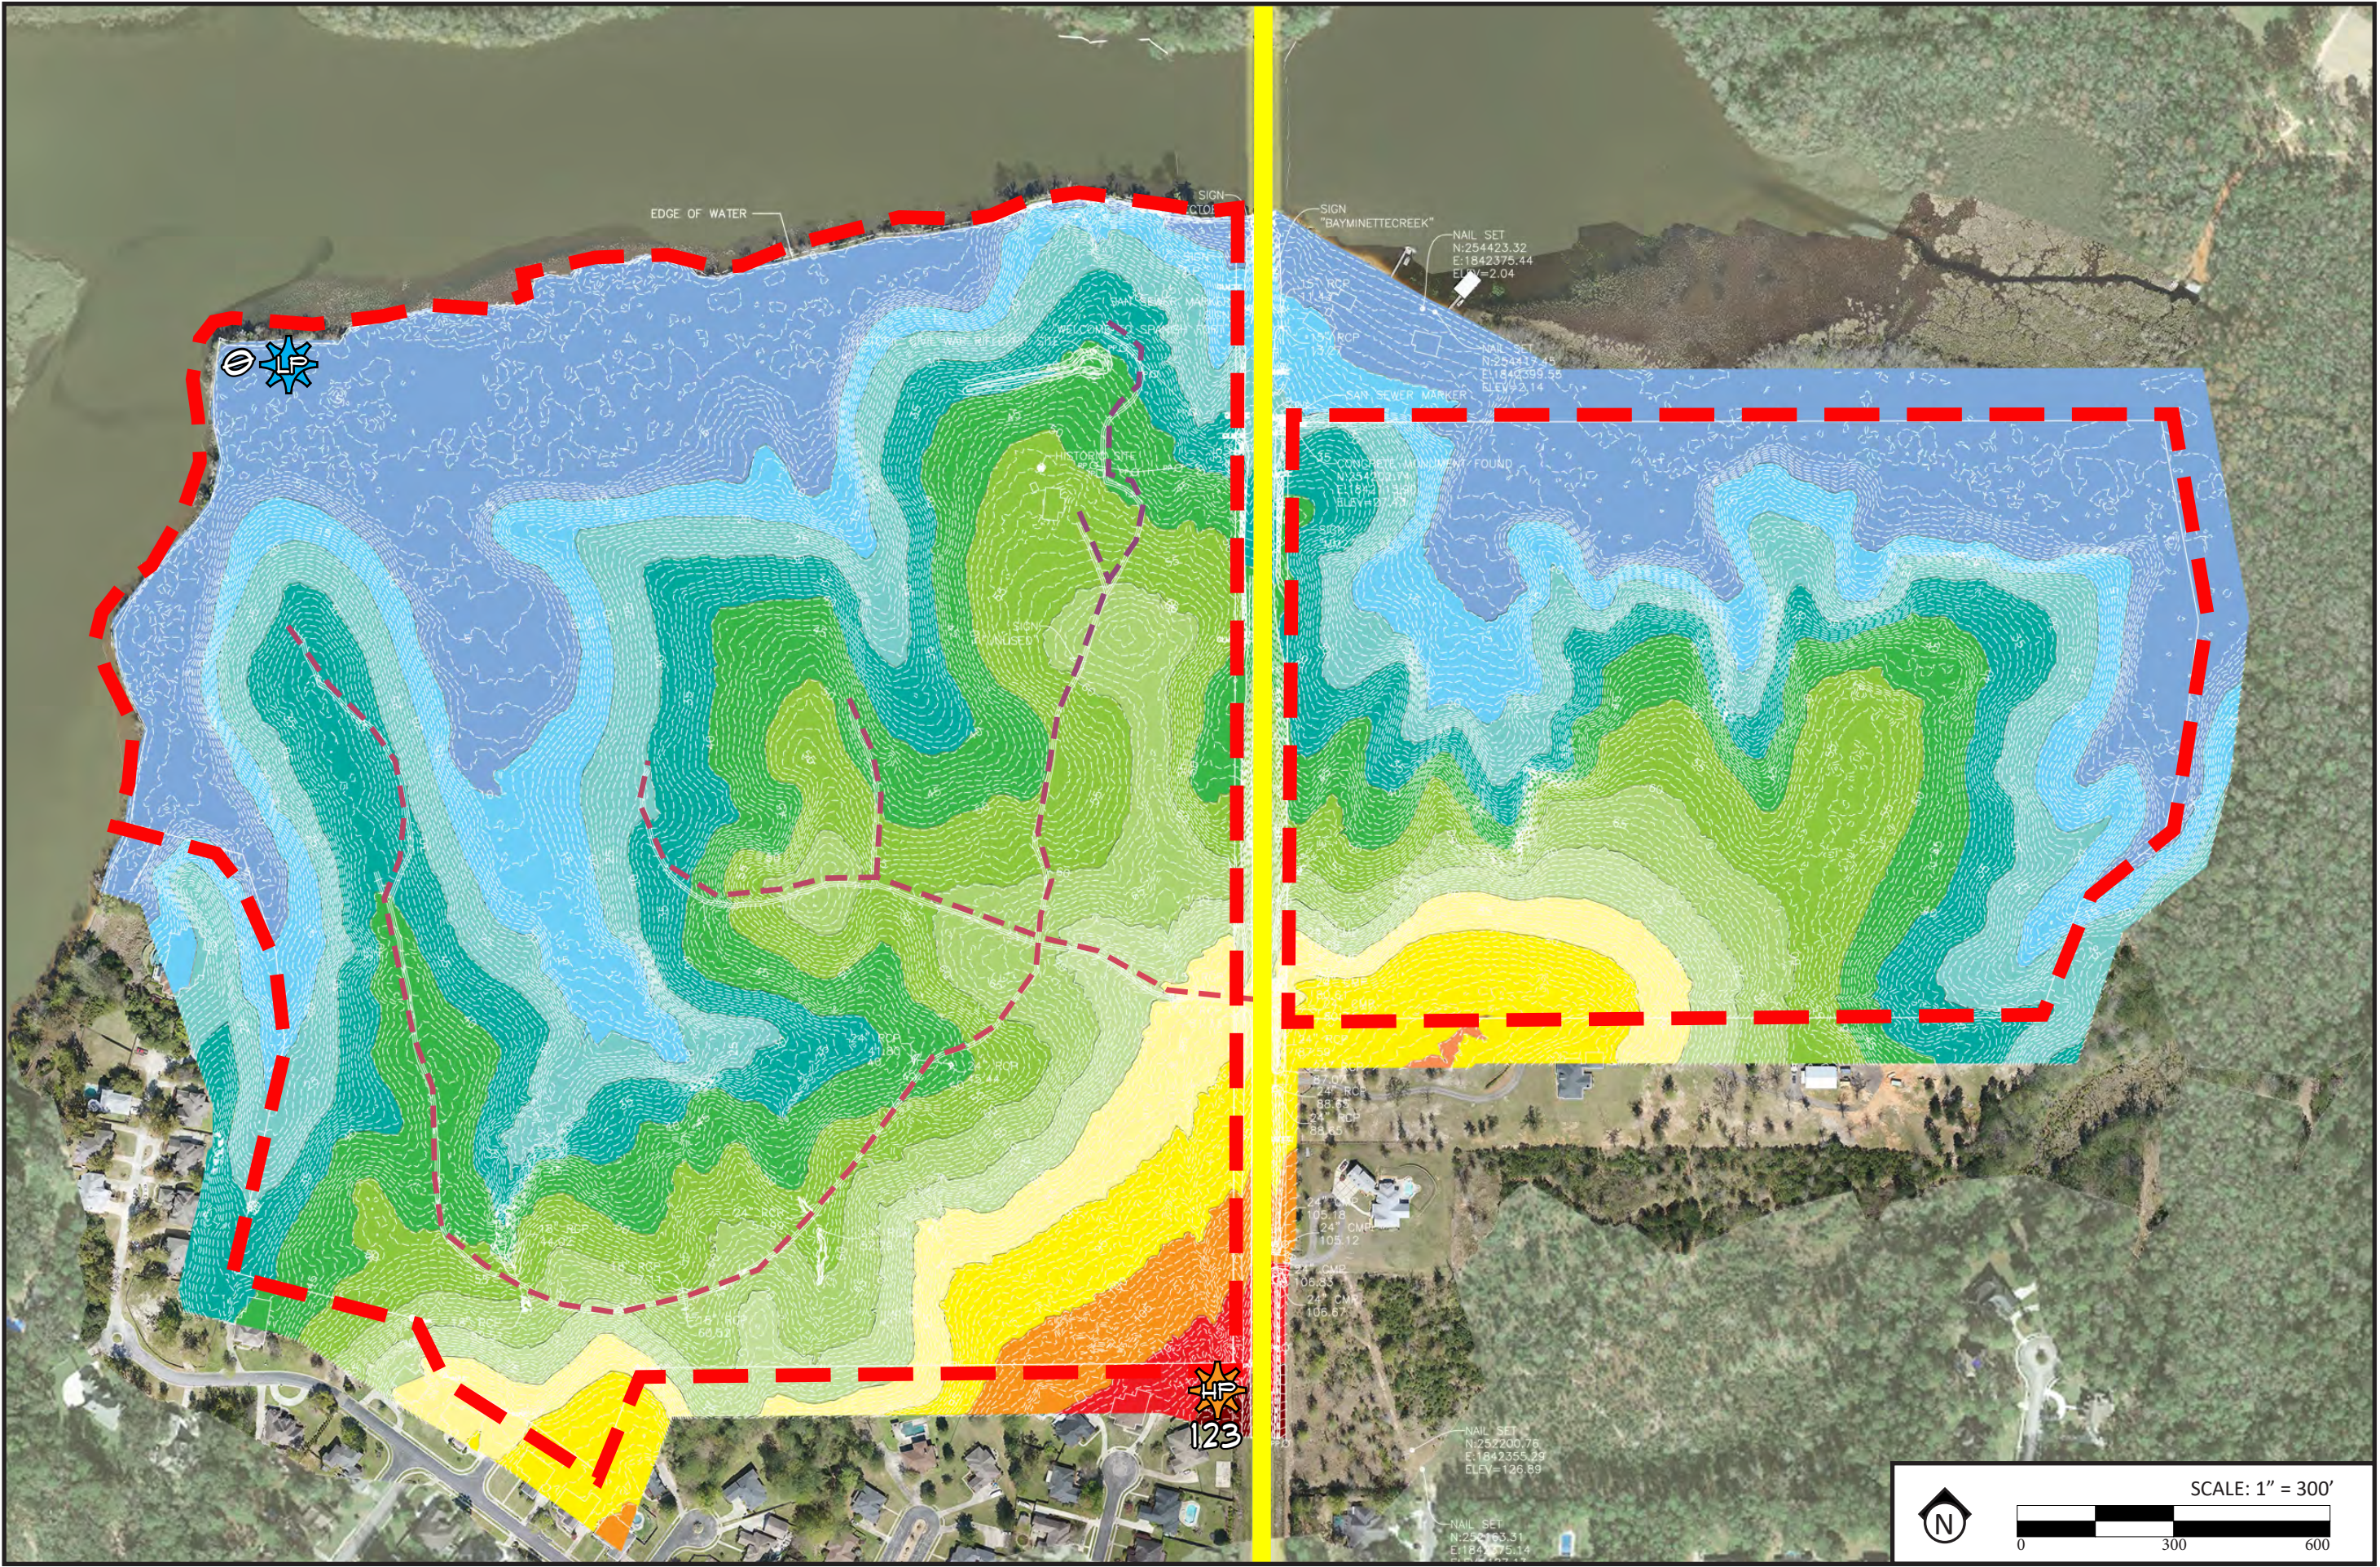

40 ACRES

22 ACRES

EDGE OF WATER

SIGN "BAYMINETTECREEK"

NAIL SET
N:254423.32
E:1842375.44
ELEV=2.04

NAIL SET
N:254417.45
E:1842399.55
ELEV=2.14

SAN SEWER MARKER

BETE MONUMENT FOUND

NAIL SET
N:254423.32
E:1842375.44
ELEV=2.04

NAIL SET
N:254417.45
E:1842399.55
ELEV=2.14


NAIL SET
N:254423.32
E:1842375.44
ELEV=2.04

NAIL SET
N:254417.45
E:1842399.55
ELEV=2.14

SCALE: 1" = 300'




INVENTORY & ANALYSIS

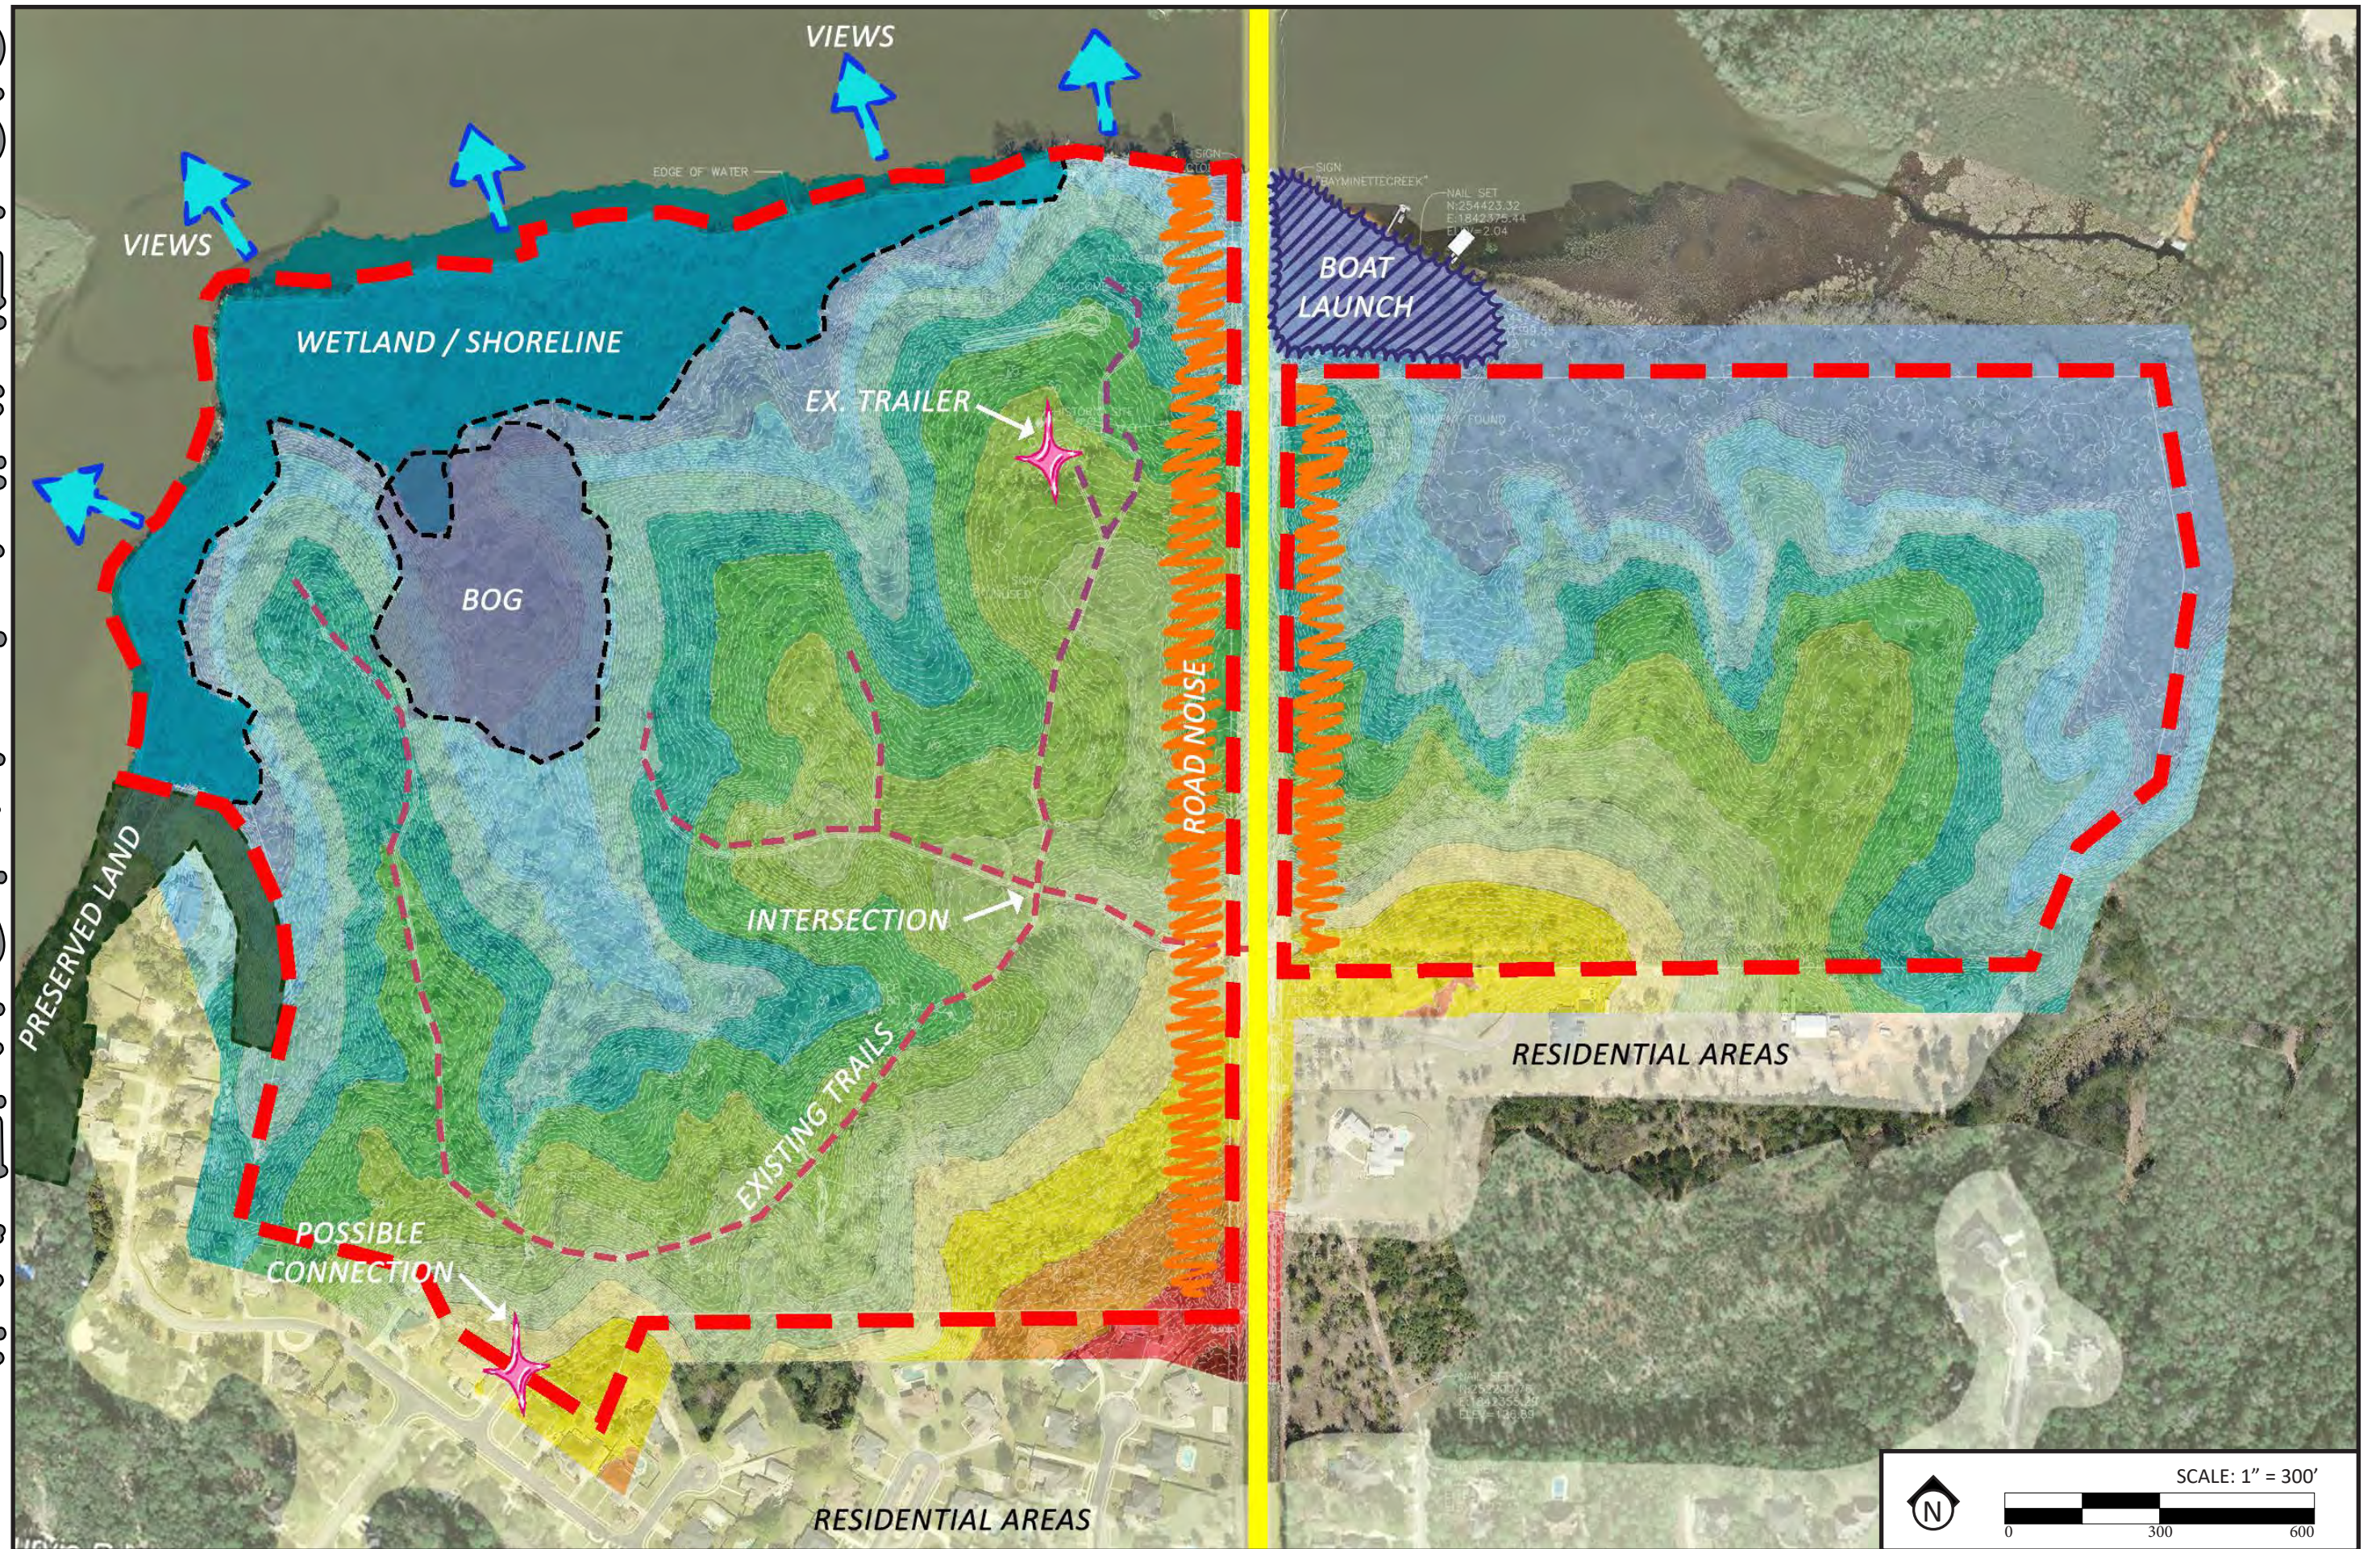

CULTURAL / HISTORICAL

NATURE PRESERVE

RECREATION PARK

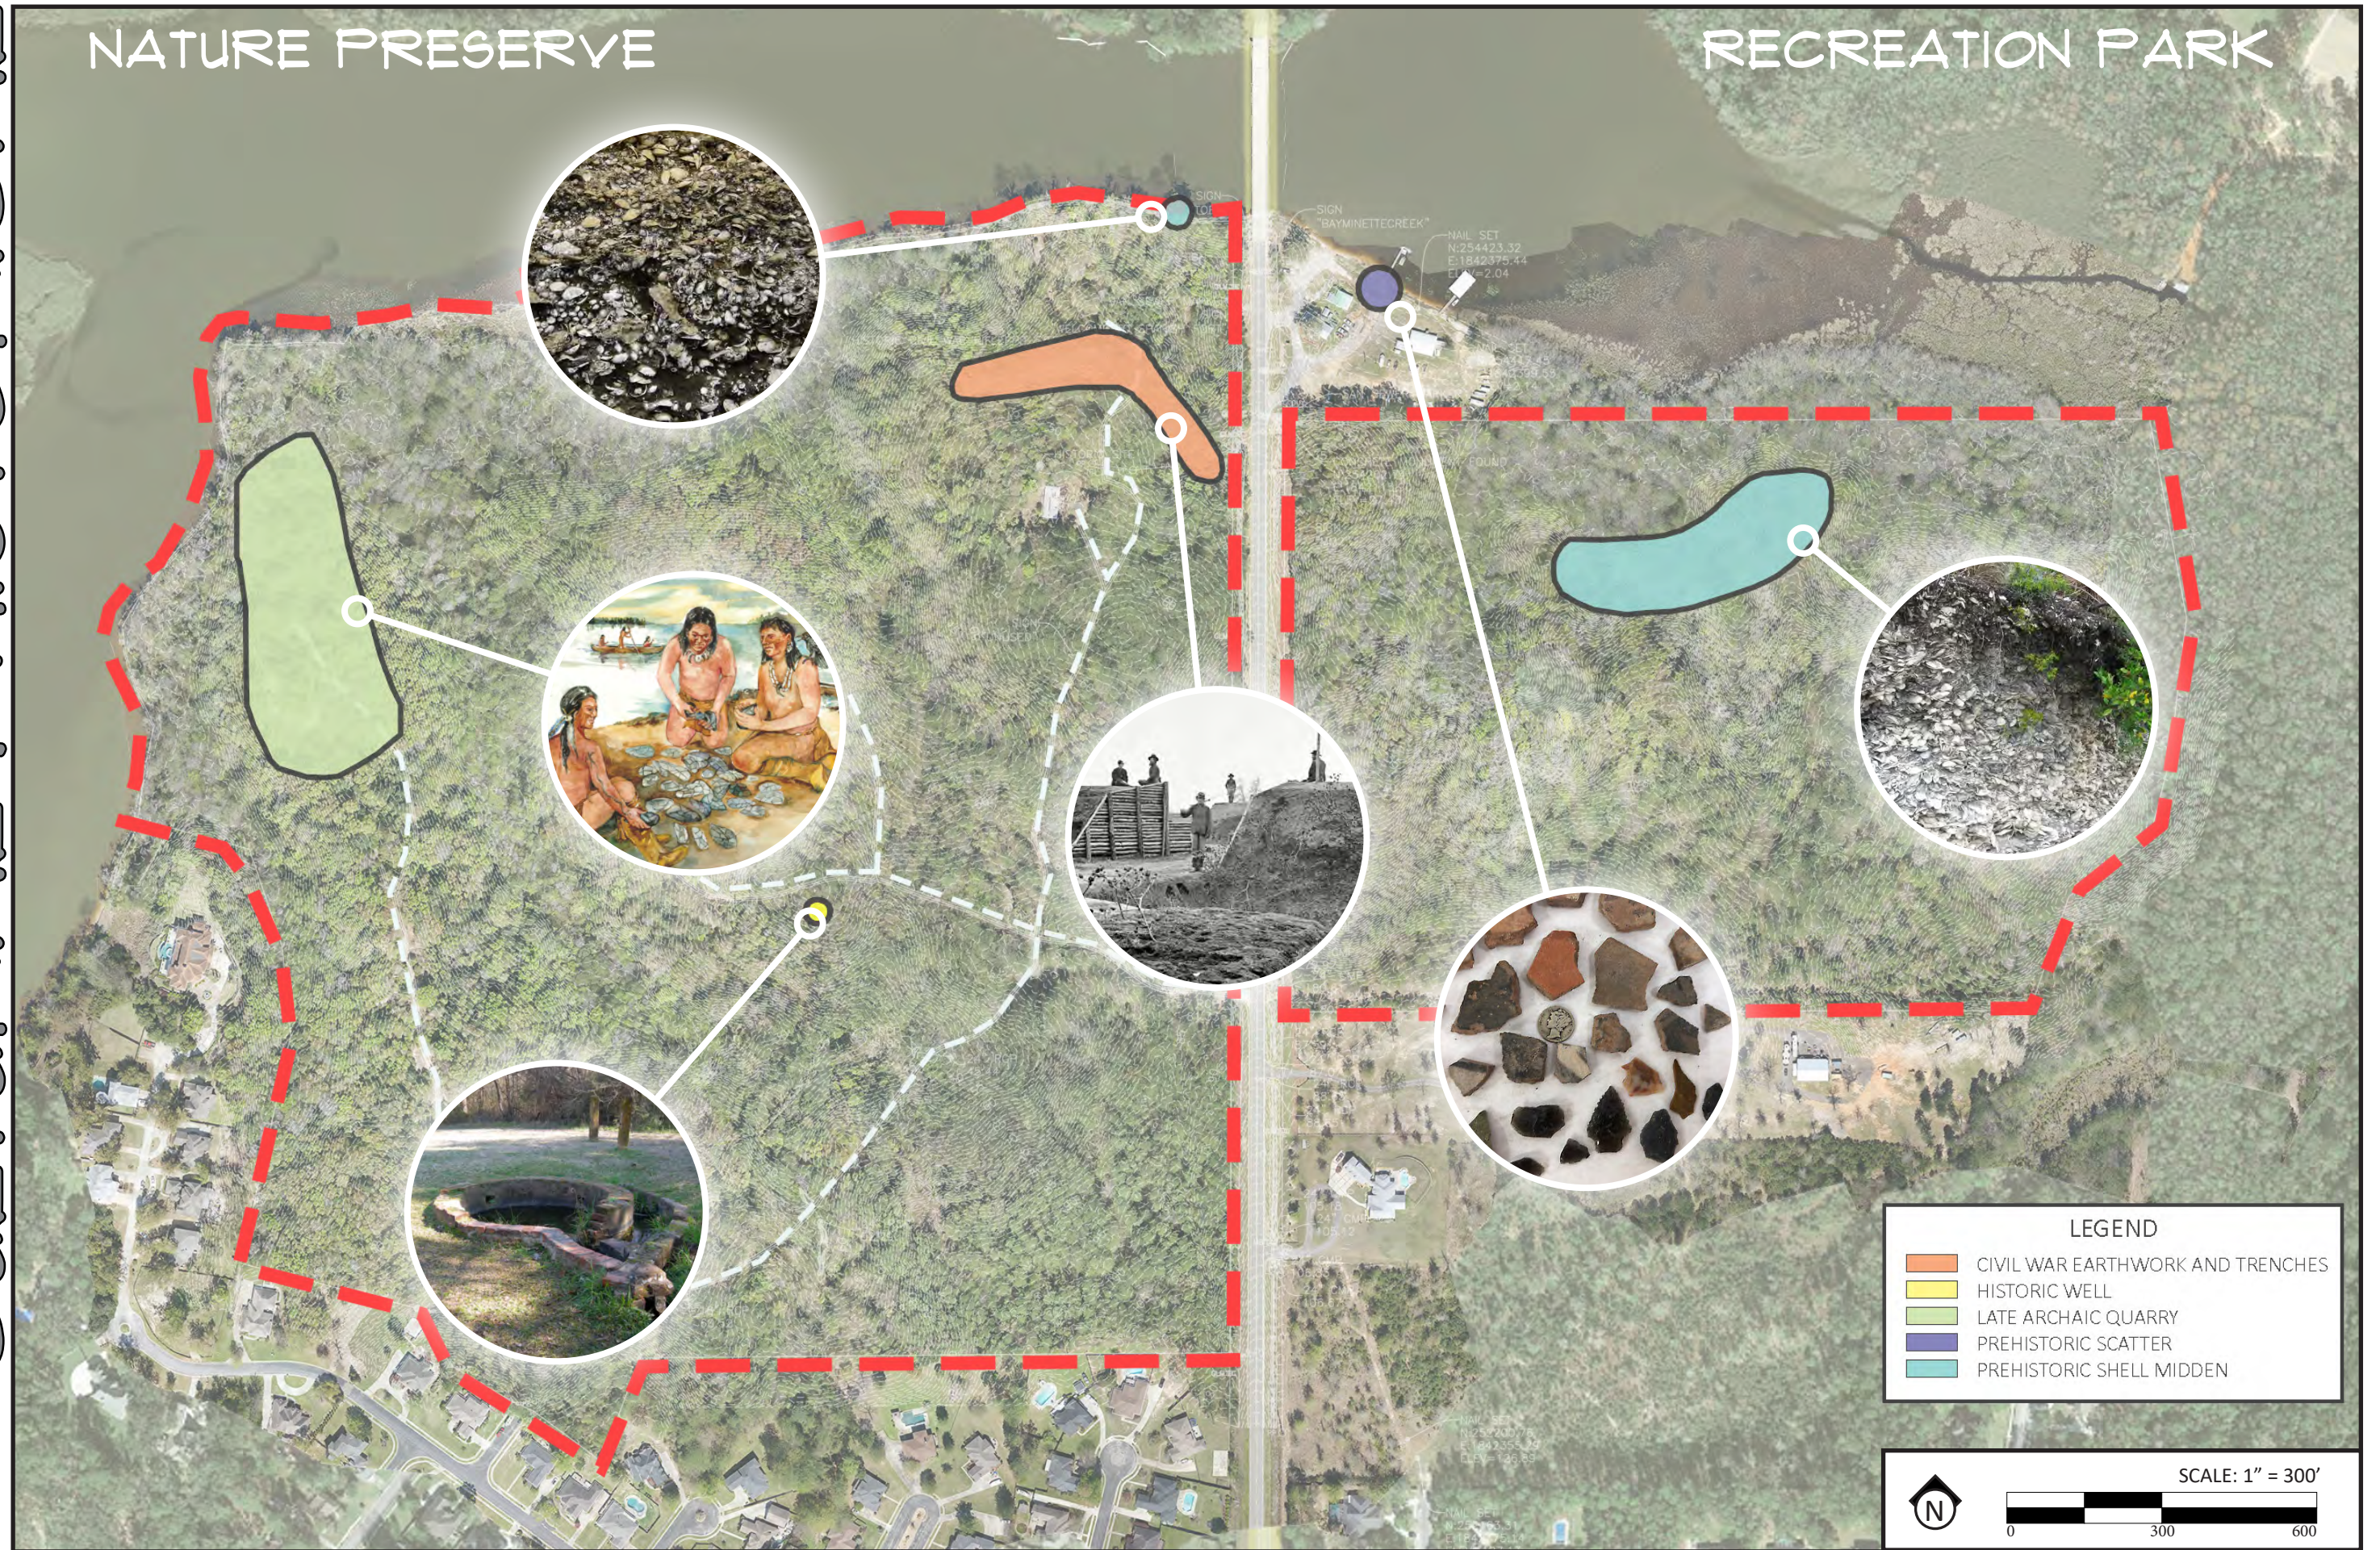

PUBLIC ENGAGEMENT

- STEERING COMMITTEE MEETINGS
 1. KICKOFF
 2. DRAFT CONCEPTUAL MASTER PLAN
 3. FINAL MASTER PLAN
- APPR. 2,000 PUBLIC SURVEY RESPONSES
- PRESENTATION TO CITY COUNCIL



SURVEY RESULTS



ACTIVE RECREATION

SURVEY RESULTS

ADA ACCESSIBILITY

DOG PARK

EXERCISE STATIONS

BICYCLING

FITNESS COURT

ADEQUATE

PERFORMING ARTS CENTER

DISC

FESTIVALS

FOOD TRUCKS

SAFETY

OPEN SPACE

SPLASH

WALKING/RUNNING PATHS

AMPITHEATER

FARMERS MARKET

PICNIC TABLES

SKATE PARK

GOLF

PLAYGROUND

PARKING

PAVILIONS

RESTROOMS

GREAT LAWN

MUSIC VENUE

PAD

RELAX

SHADE

GREEN SPACE

BENCHES

CONCERTS

NATURE-BASED PLAY

ROLLER SKATING

ADEQUATE LIGHTING

PET FRIENDLY


RESPONSES: 1798

NON-APPLICABLE


SURVEY RESULTS



RELATIONSHIPS DIAGRAM

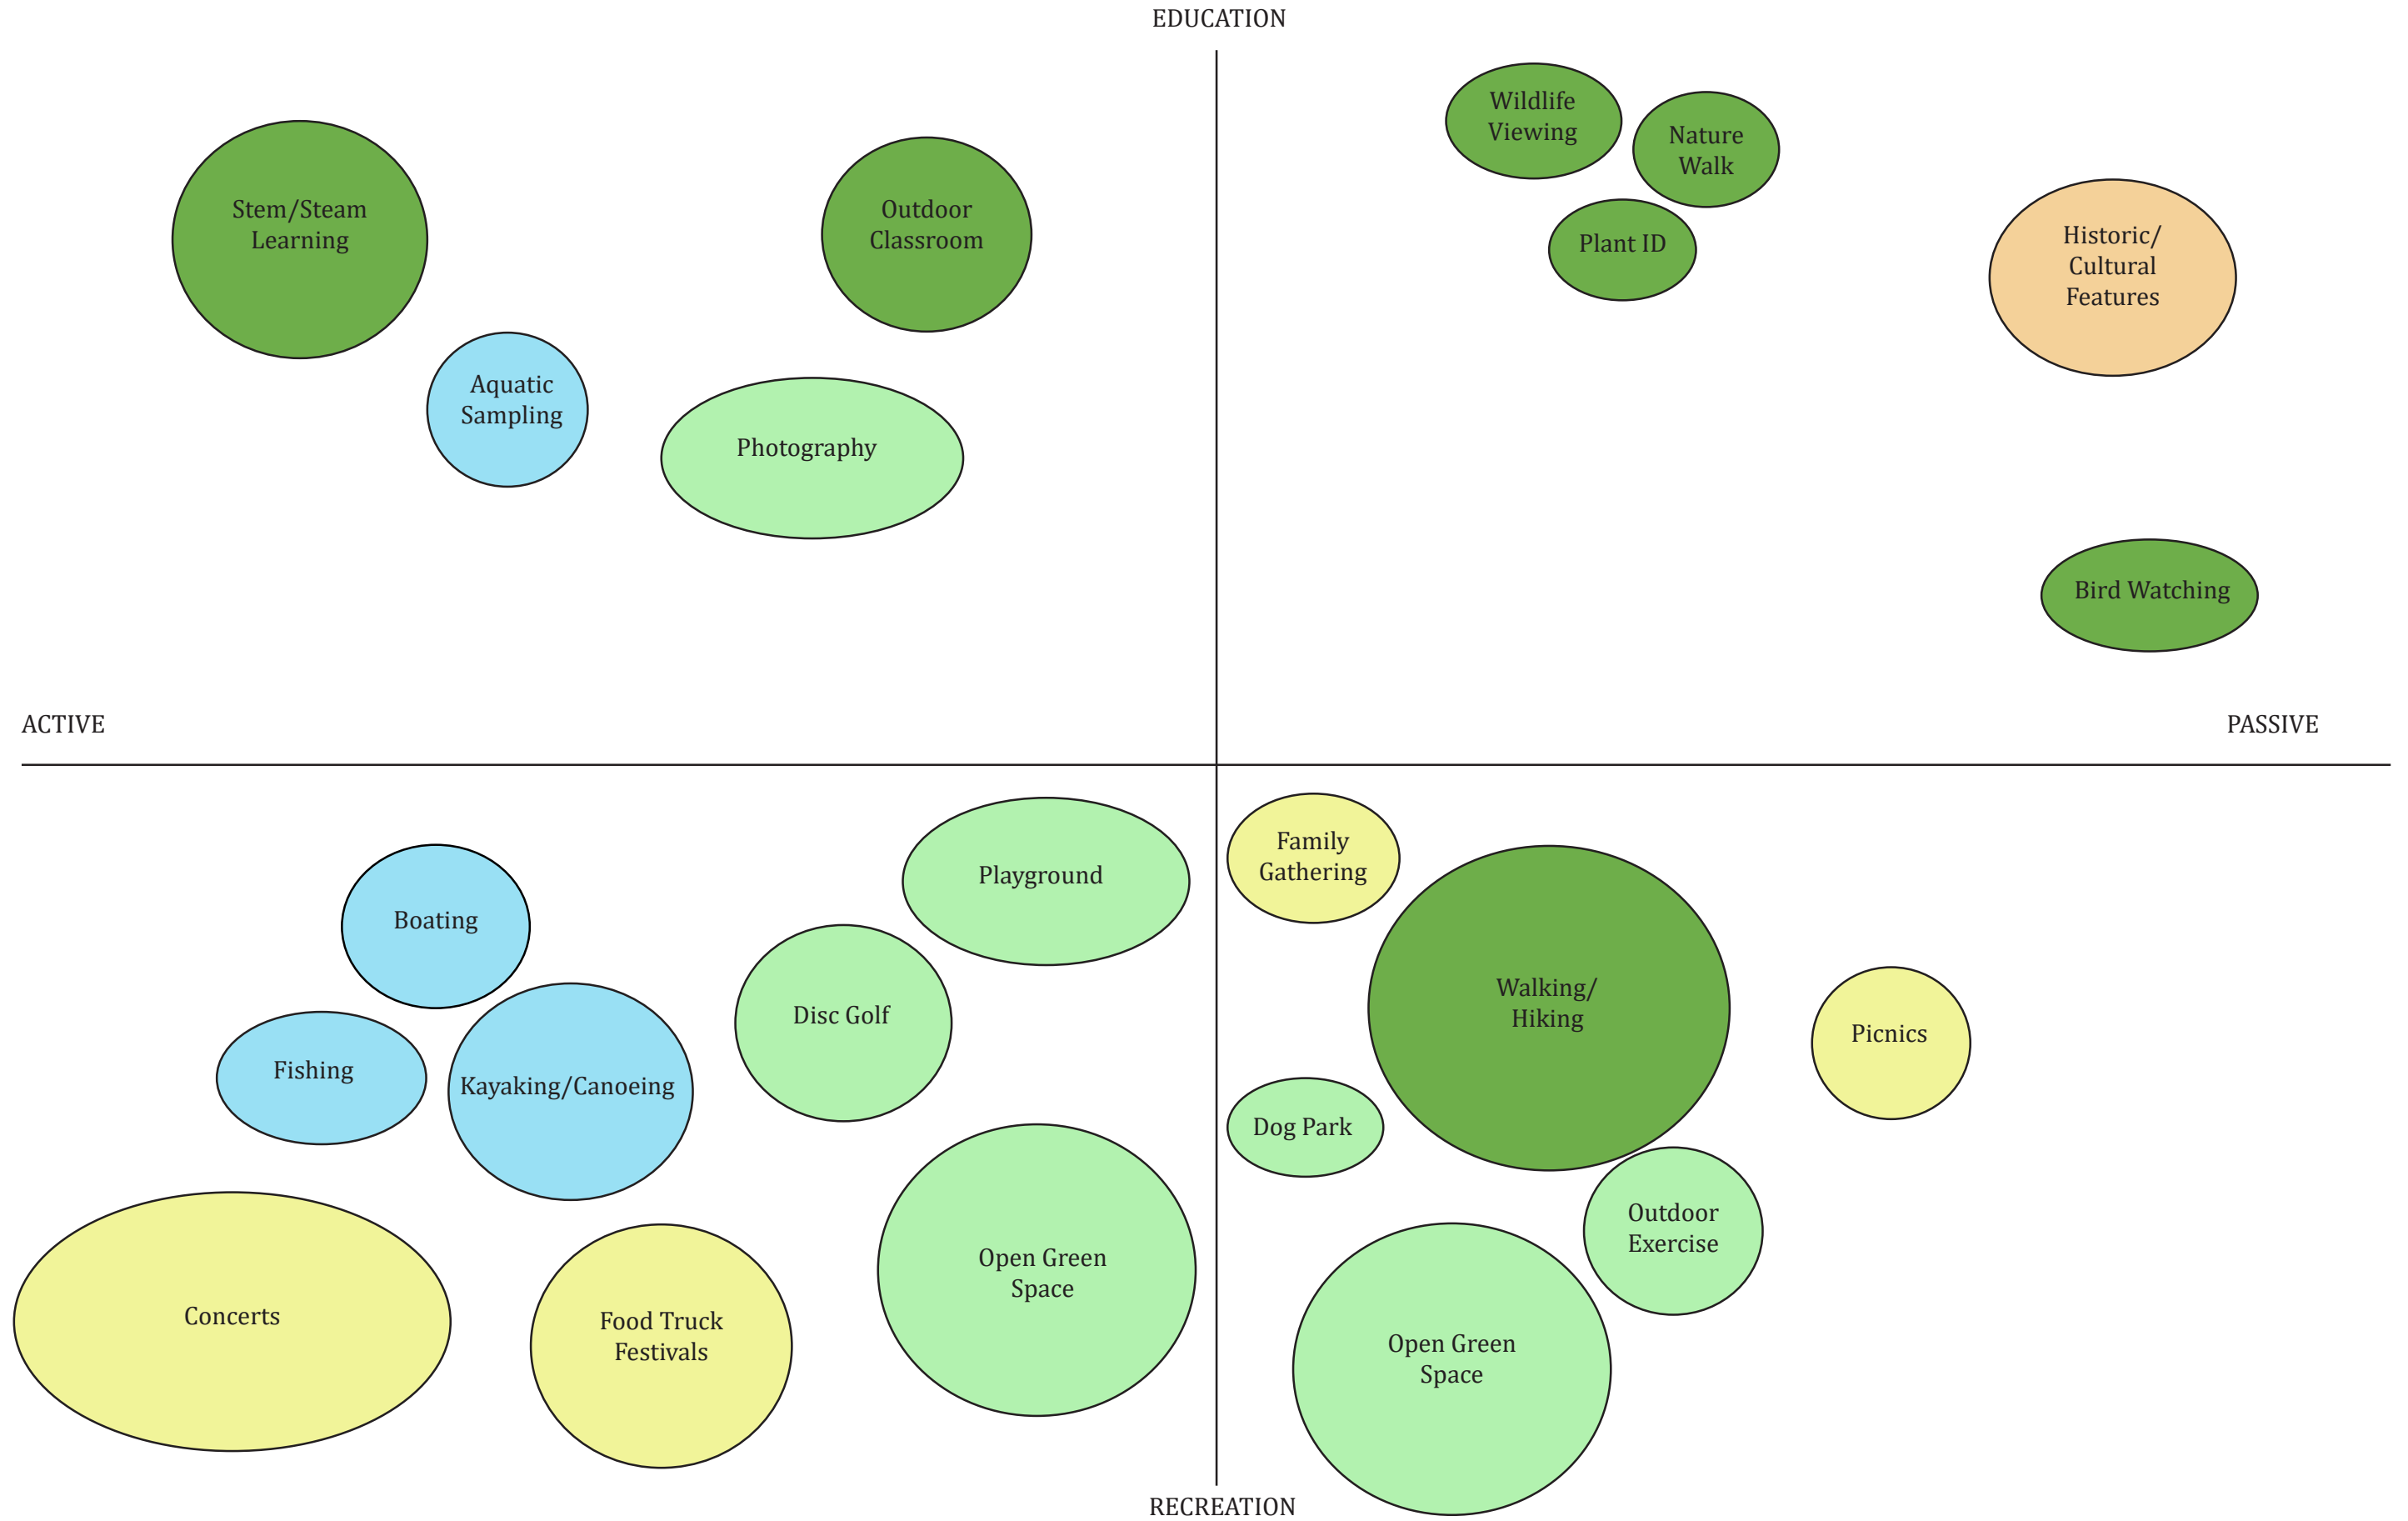

PROGRAMMING

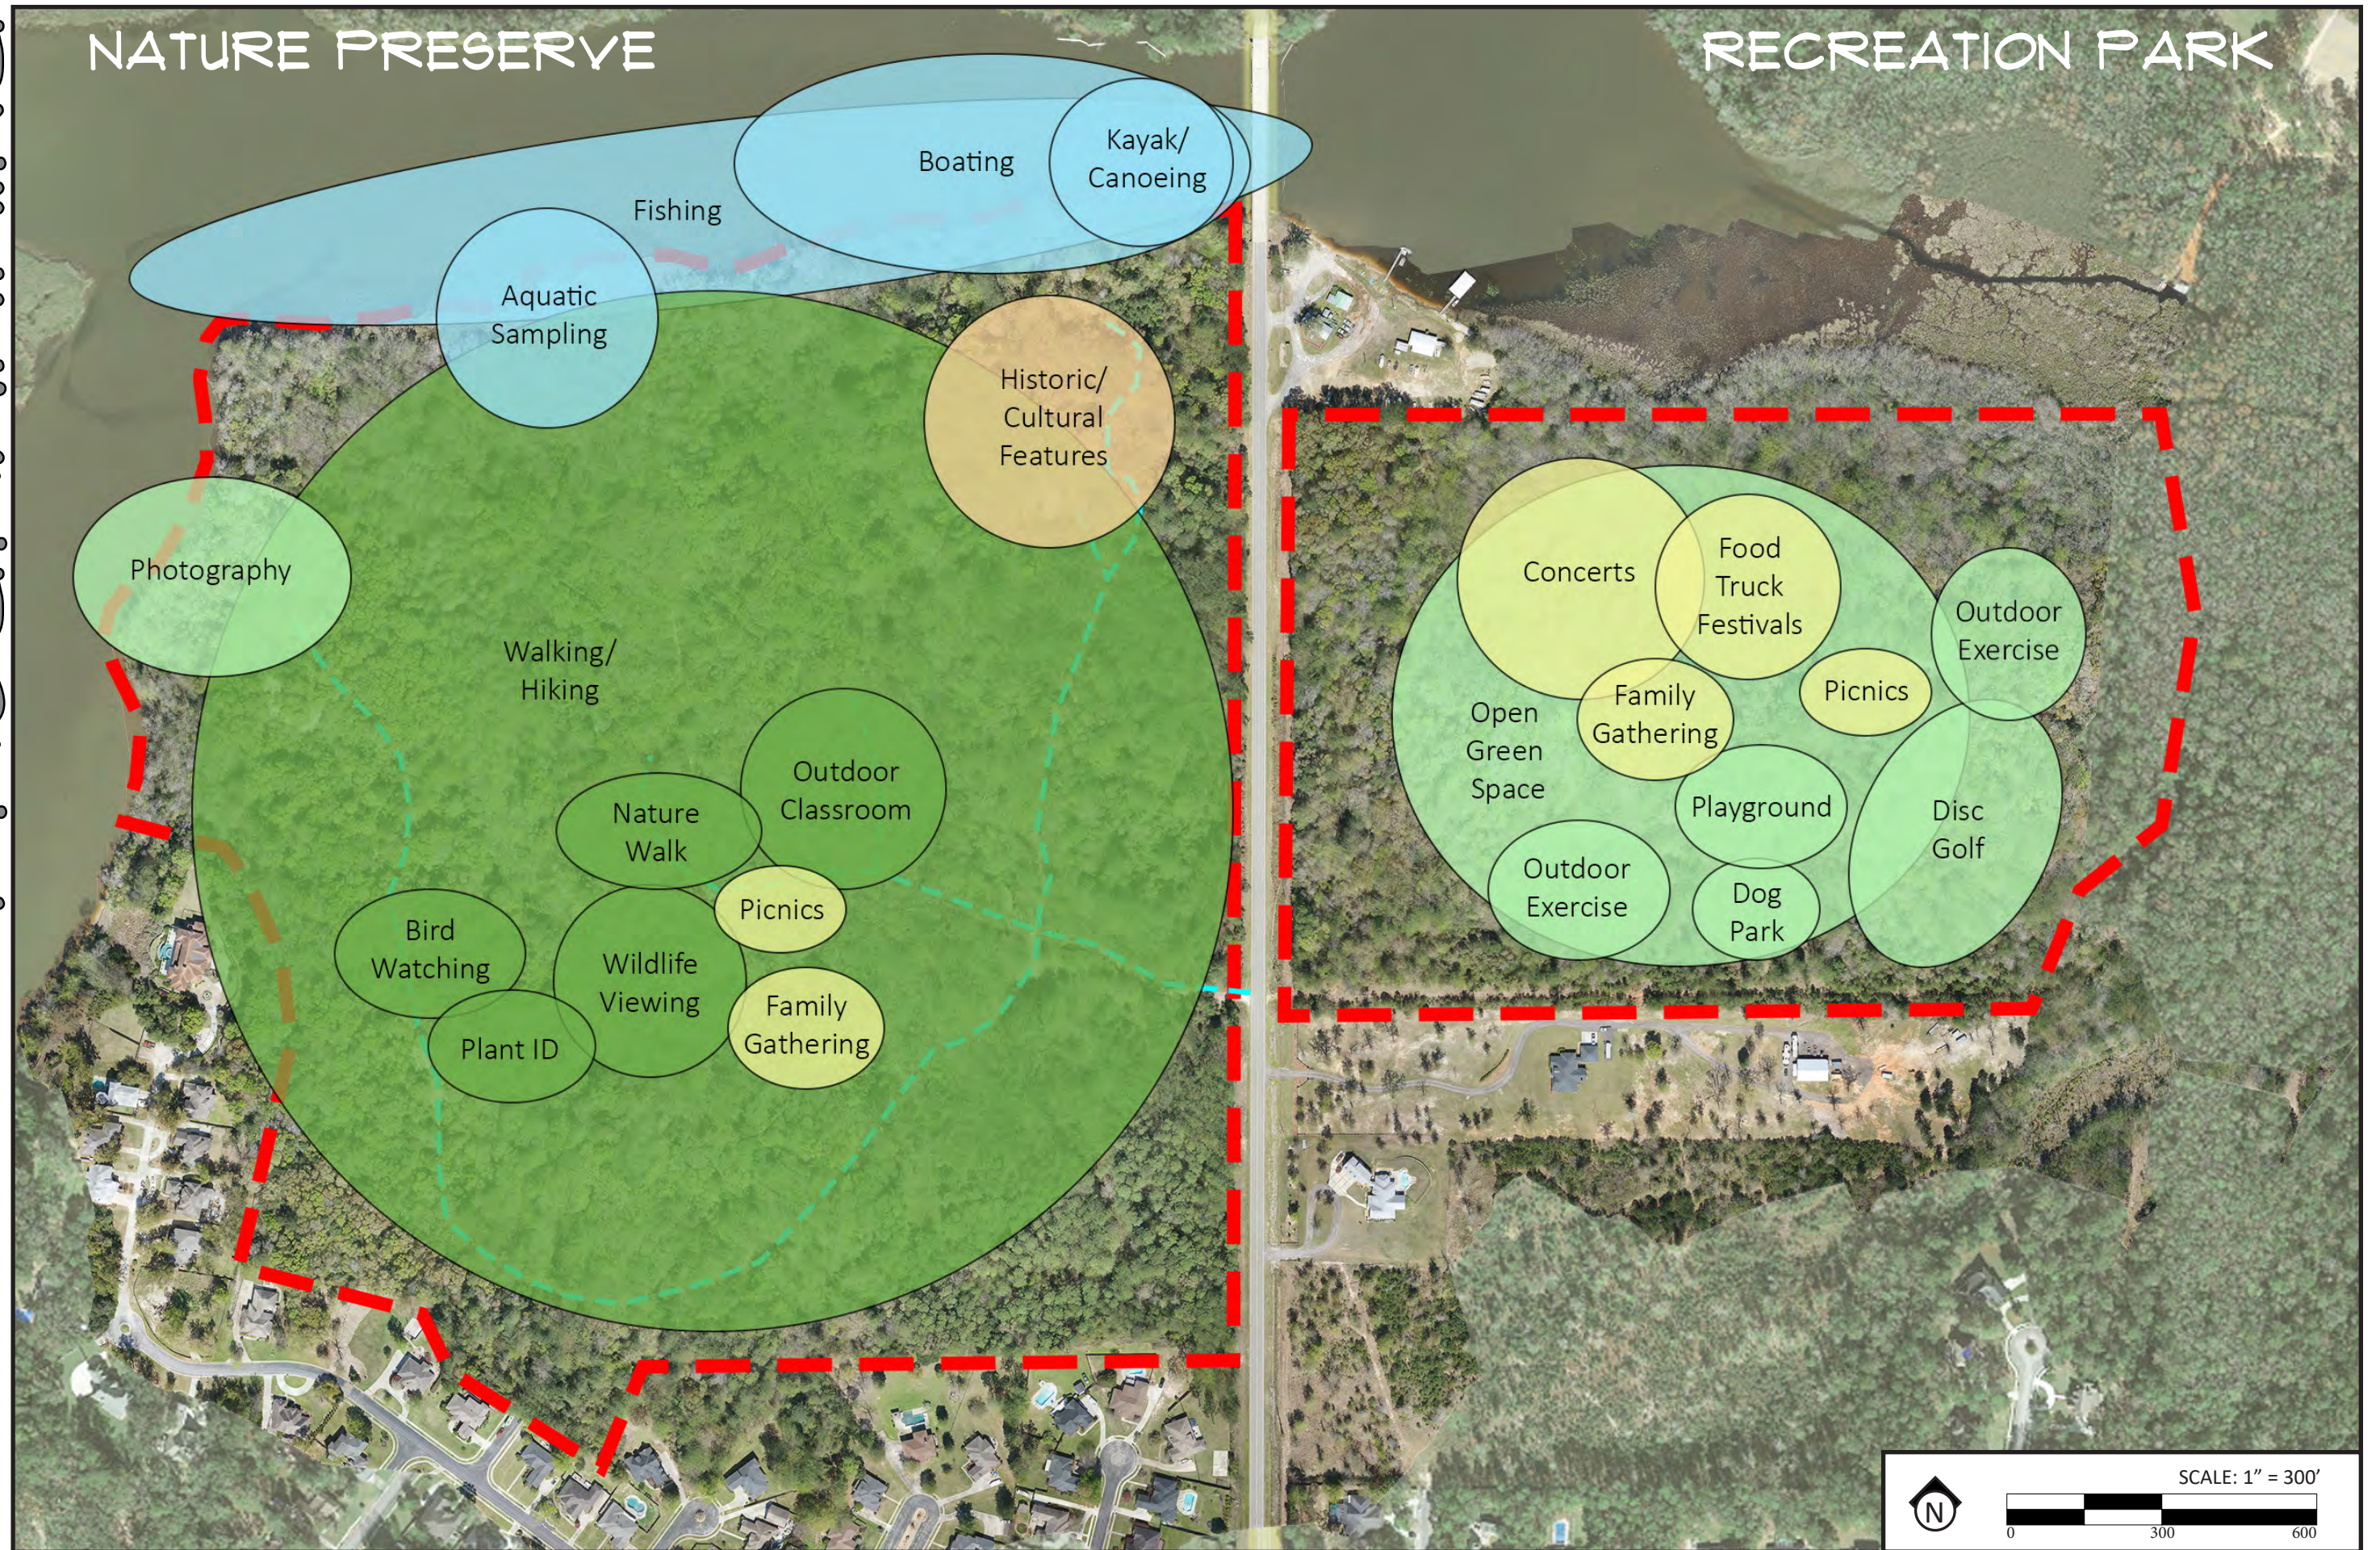

SITE VISITS & INSPECTIONS



Apr 12 @ 9:41 AM

Baldwin County Hiking

How did it go? [Add Note](#)

2.02 mi
Distance

1:38:52
Total Time


29:11 /mi
Avg Pace

223 ft
Total Ascent


151
Total Calories




SITE IMAGERY

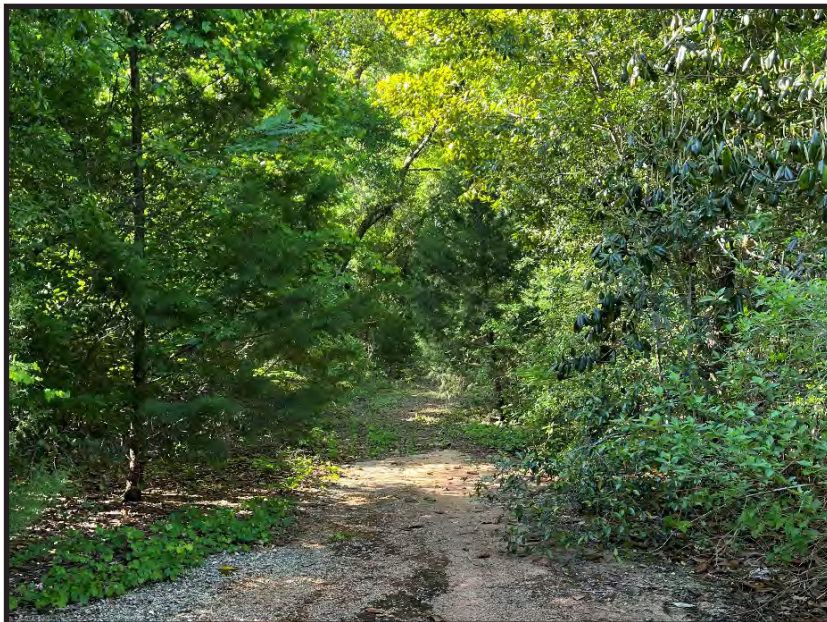

PRECEDENT IMAGERY

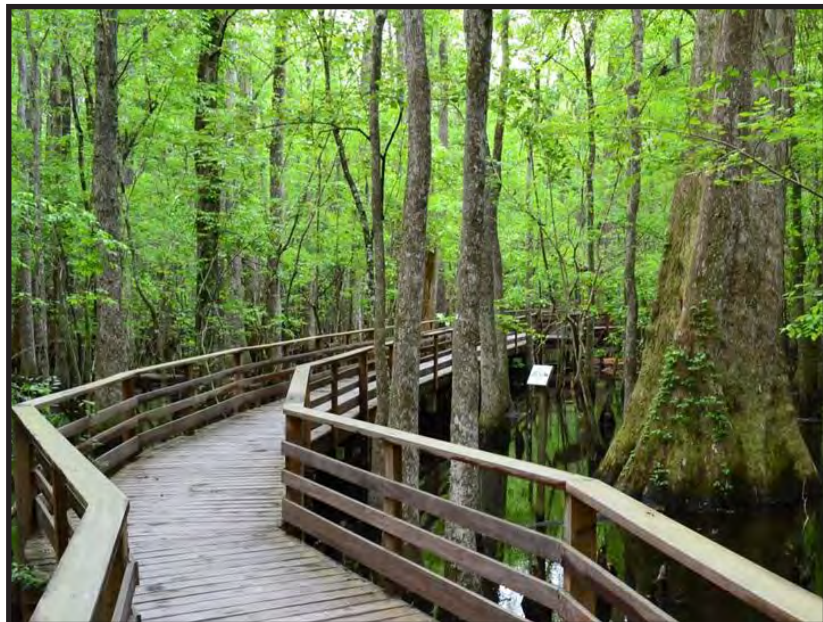

OVERALL MASTER PLAN

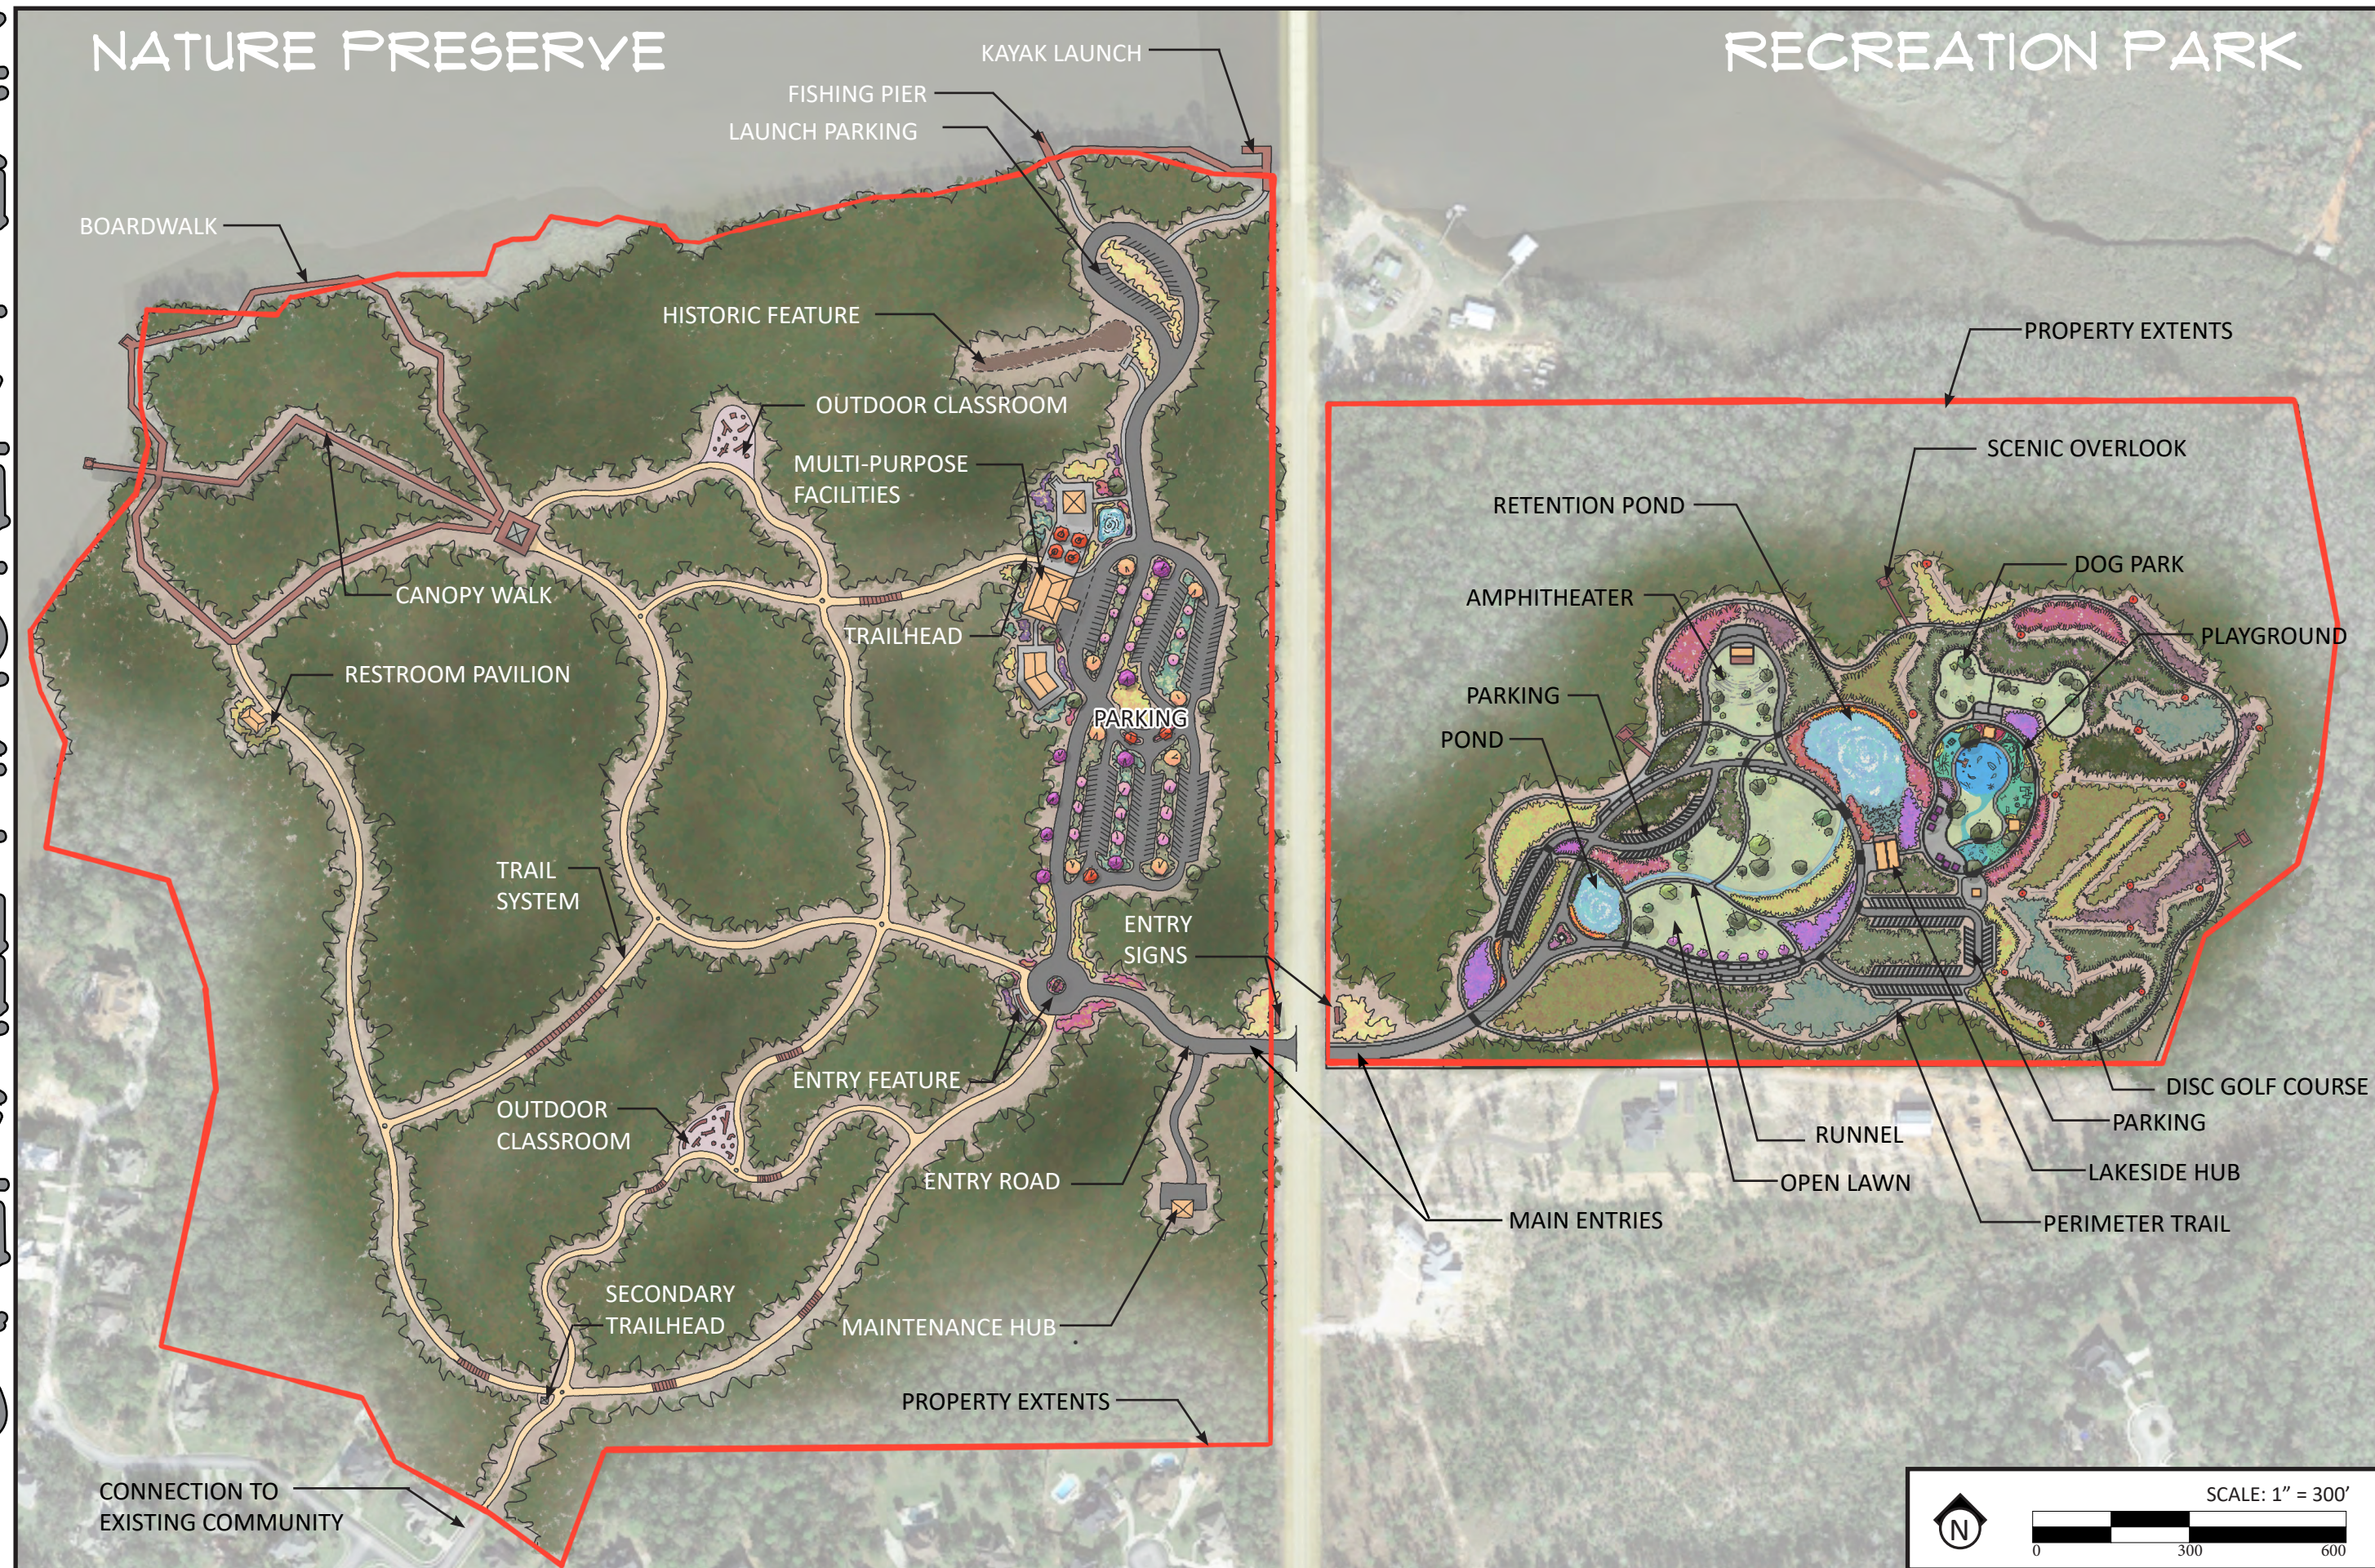

NATURE PRESERVE



EXPERIENCES




RECREATION PARK




EXPERIENCES



PLAYGROUND

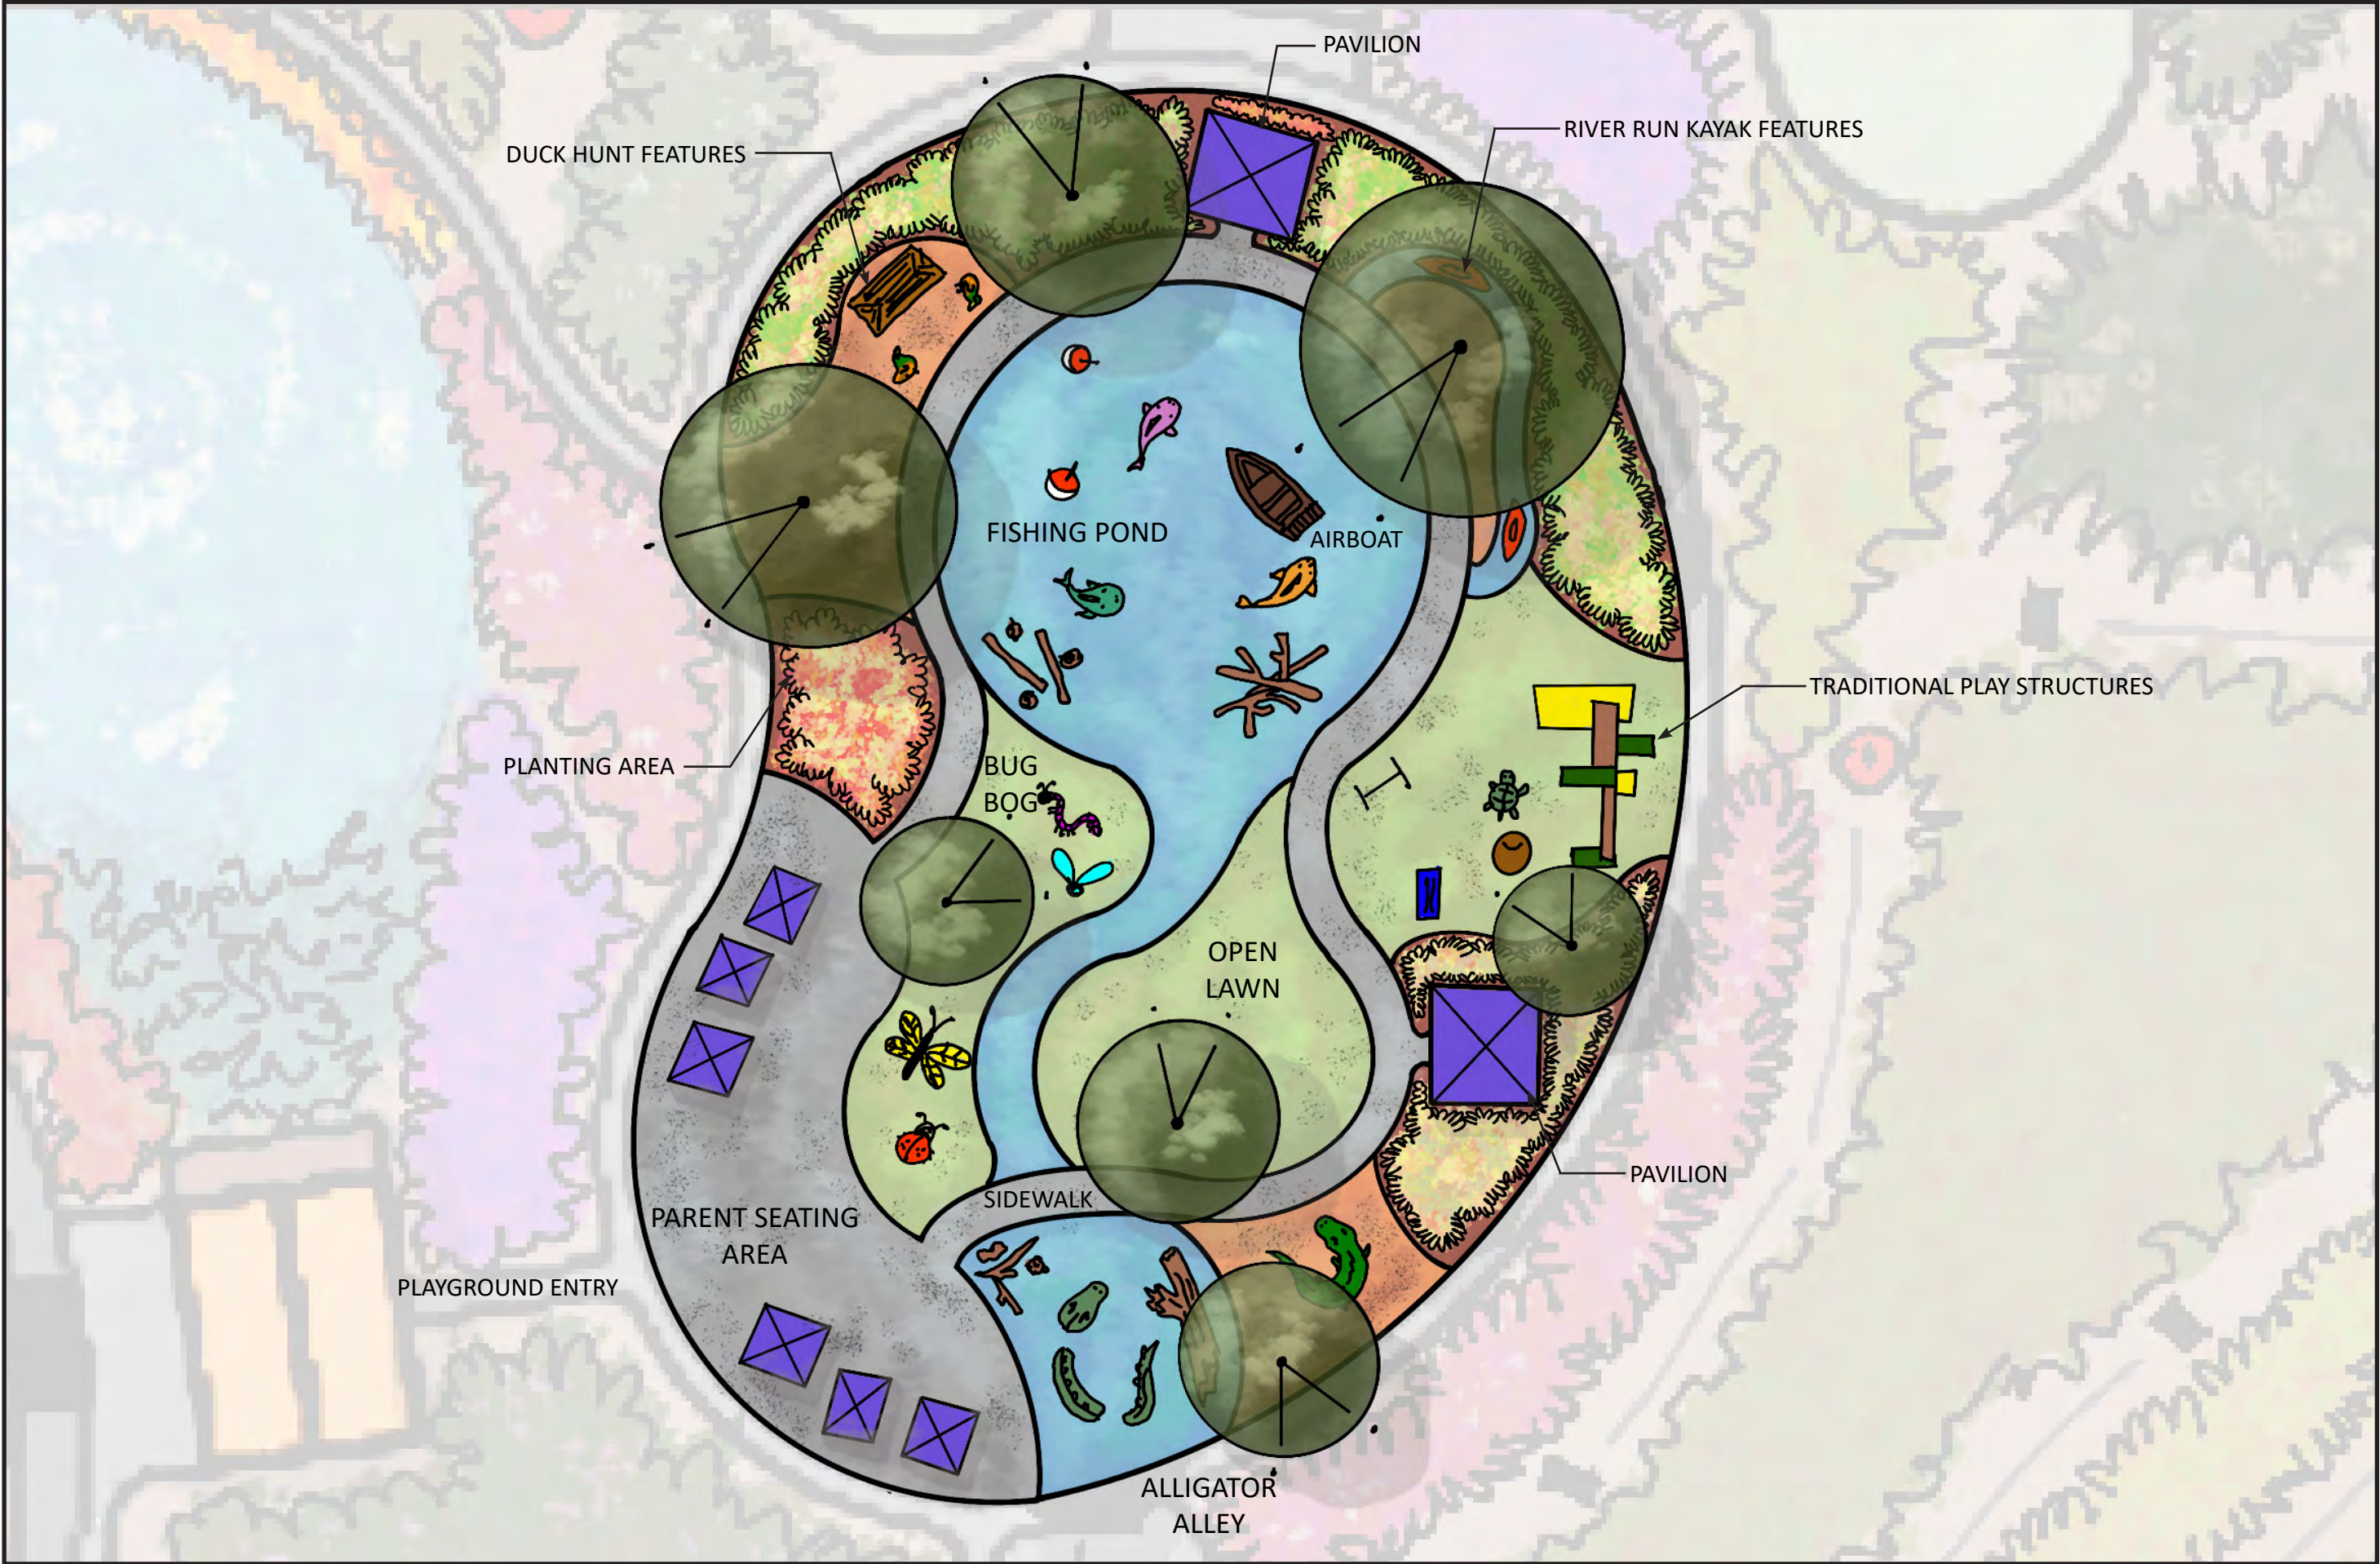

PHASE 1 MASTER PLAN

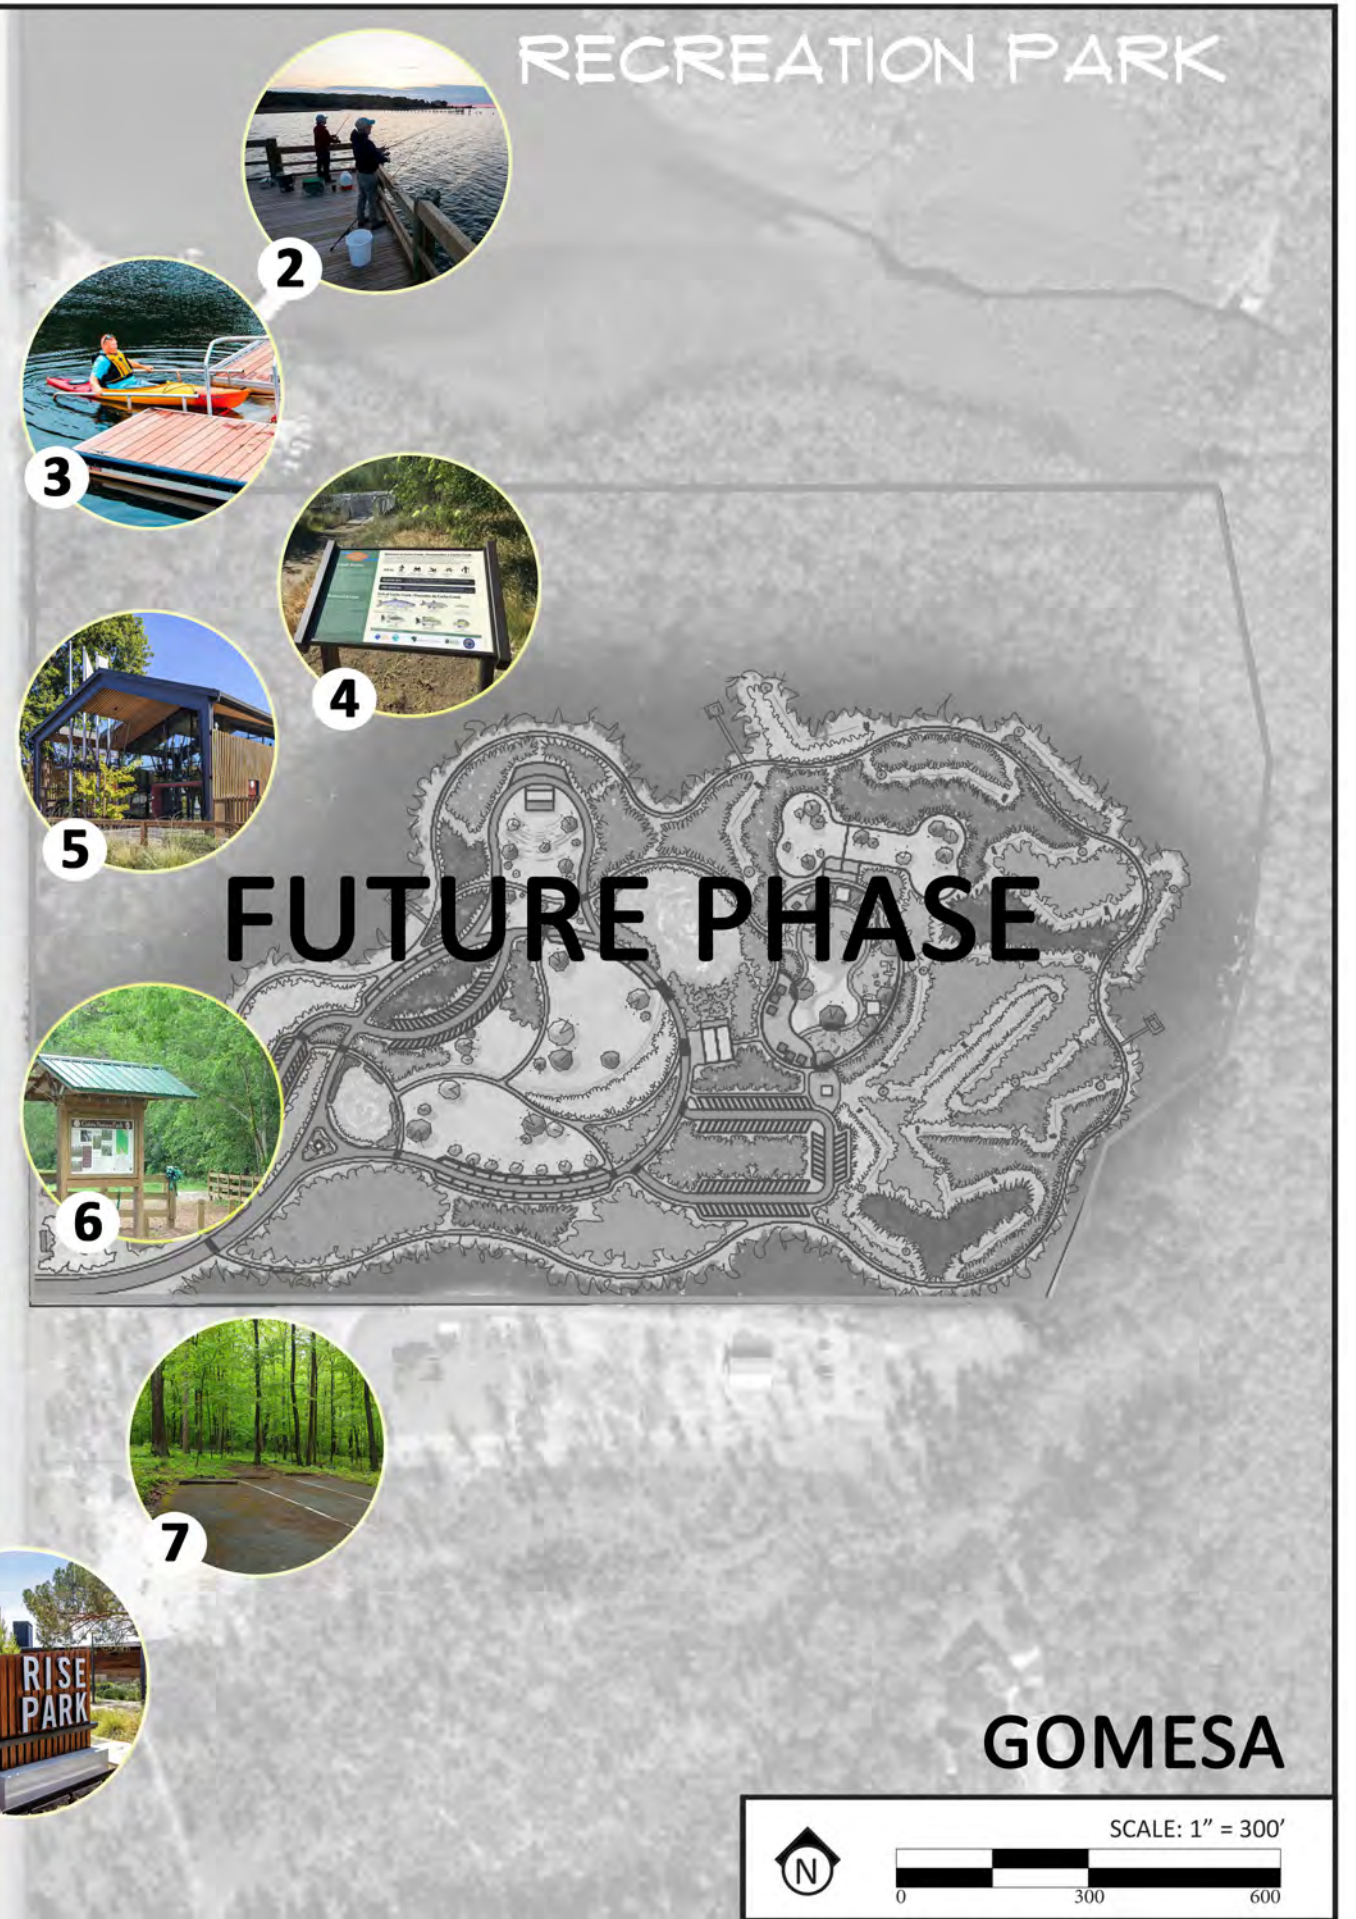

PASSIVE SITE FURNISHINGS



BENCH - HALF LOG RUSTIC STYLE



BENCH - CONCRETE, STREETSCAPES



BENCH - WOOD, TRADITIONAL STYLE



TABLE - CUSTOM CRAFTED WOOD



TABLE - CUSTOM CRAFTED CONCRETE



TABLE - WOOD, TRADITIONAL STYLE



TRASH RECEPTACLE - WOOD



TRASH RECEPTACLE - CONCRETE



TRASH RECEPTACLE - METAL, TRADITIONAL STYLE

ACTIVE SITE FURNISHINGS



BENCH - WOOD/METAL, DUMOR, #500



BENCH - WOOD/METAL, LANDSCAPE FORMS, MELVILLE



BENCH - METAL, VICTOR STANLEY, CR-96



TABLE - WOOD/METAL, DUMOR, #299



TABLE - METAL, LANDSCAPE FORMS, CHARLIE



TABLE - WOOD/METAL, VICTOR STANLEY, C-9



TRASH RECEPTACLE - WOOD/METAL, DUMOR, #502



TRASH RECEPTACLE - METAL, LANDSCAPE FORMS, POE



TRASH RECEPTACLE - METAL, VICTOR STANLEY, PSO--32

SITE FURNISHINGS



WATER FOUNTAIN - TRIPLE OUTPUT, ELKAY



BOTTLE FILLING STATION AND FOUNTAIN - ELKAY



BOTTLE FILLING STATION AND FOUNTAIN - AQUADONA




OUTDOOR CLASSROOM NATURAL FURNITURE



OUTDOOR CLASSROOM NATURAL FURNITURE



OUTDOOR CLASSROOM NATURAL FURNITURE

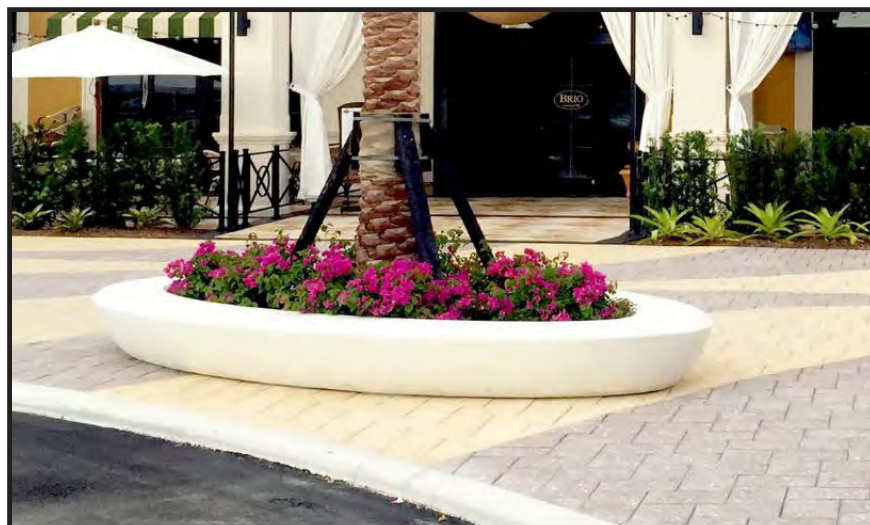

PLANTER - LANDSCAPE FORMS, NIU OVAL



PLANTER - LANDSCAPE FORMS, CIRQUE



PLANTER - DUMOR, 440

PLAYGROUND



CLIMBING NET - KOMPAN, ROBINIA



3-D RUBBER SURFACE DESIGN - MARATHON SURFACES



CROCODILE CLIMBER - GAMETIME



INSECT CLIMBERS - MONSTRUM



TREE STUMP PLAY STRUCTURE - GAMETIME



WOOD PLAY STRUCTURES - DUNCAN & GROVE



DUCK CLIMBER - SIK-HOLZ



BIRD'S NEST CLIMBING STRUCTURE - COLUMBIA CASCADE CO



BOAT PLAY STRUCTURE - GAMETIME

Steps Next

- ✓ DEVELOP FINAL MASTER PLAN
- ✓ PRESENT MASTER PLAN TO CITY COUNCIL
- CREATE SUPPORTING DOCUMENTS
- ASSIST CITY WITH SEEKING ADDITIONAL FUNDING OPPORTUNITIES
- CITY TO ISSUE RFP FOR FUTURE DESIGN DEVELOPMENT PHASES

