


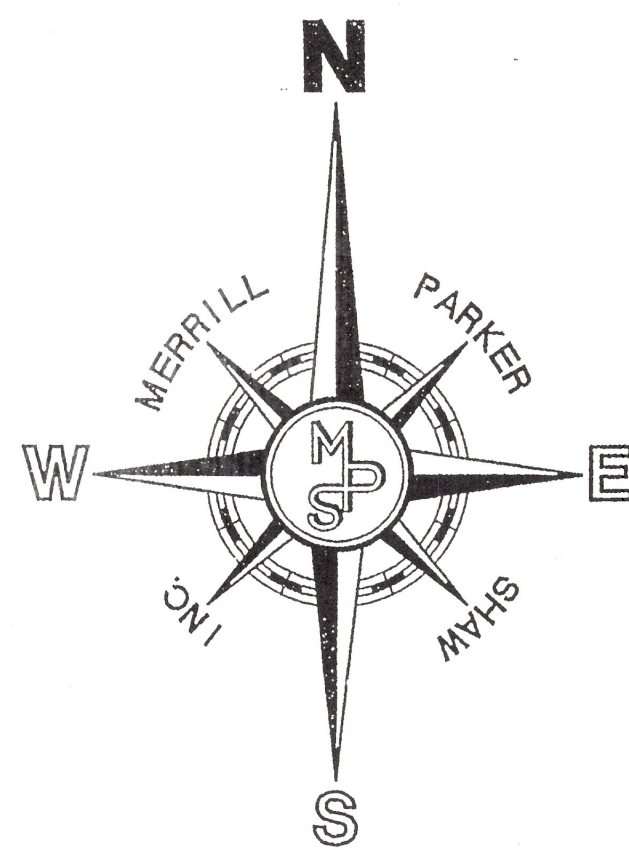


"C.O.E. & D.E.P. JURISDICTIONAL WETLAND LOCATION"
A PORTION OF INNERARITY SHORES, BEING A SUBDIVISION
OF A PORTION OF THE JUAN INNERARITY GRANT, SECTION 15,
TOWNSHIP 3 SOUTH, RANGE 32 WEST,
ESCAMBIA COUNTY, FLORIDA.

LINE TABLE:

LINE	BEARING	LENGTH	LINE	BEARING	LENGTH	LINE	BEARING	LENGTH	LINE	BEARING	LENGTH

~ 4" X 4" CONCRETE MONUMENT, NUMBER 1035 (FOUND)
 P.R.M. ~ PERMANENT REFERENCE MONUMENT
 R/W ~ RIGHT OF WAY
 (P) ~ PLATTED INFORMATION
 (F) ~ FIELD MEASUREMENT/INFORMATION
 C.O.E. ~ U.S. ARMY CORPS OF ENGINEERS
 D.E.P. ~ DEPARTMENT OF ENVIRONMENTAL PROTECTION

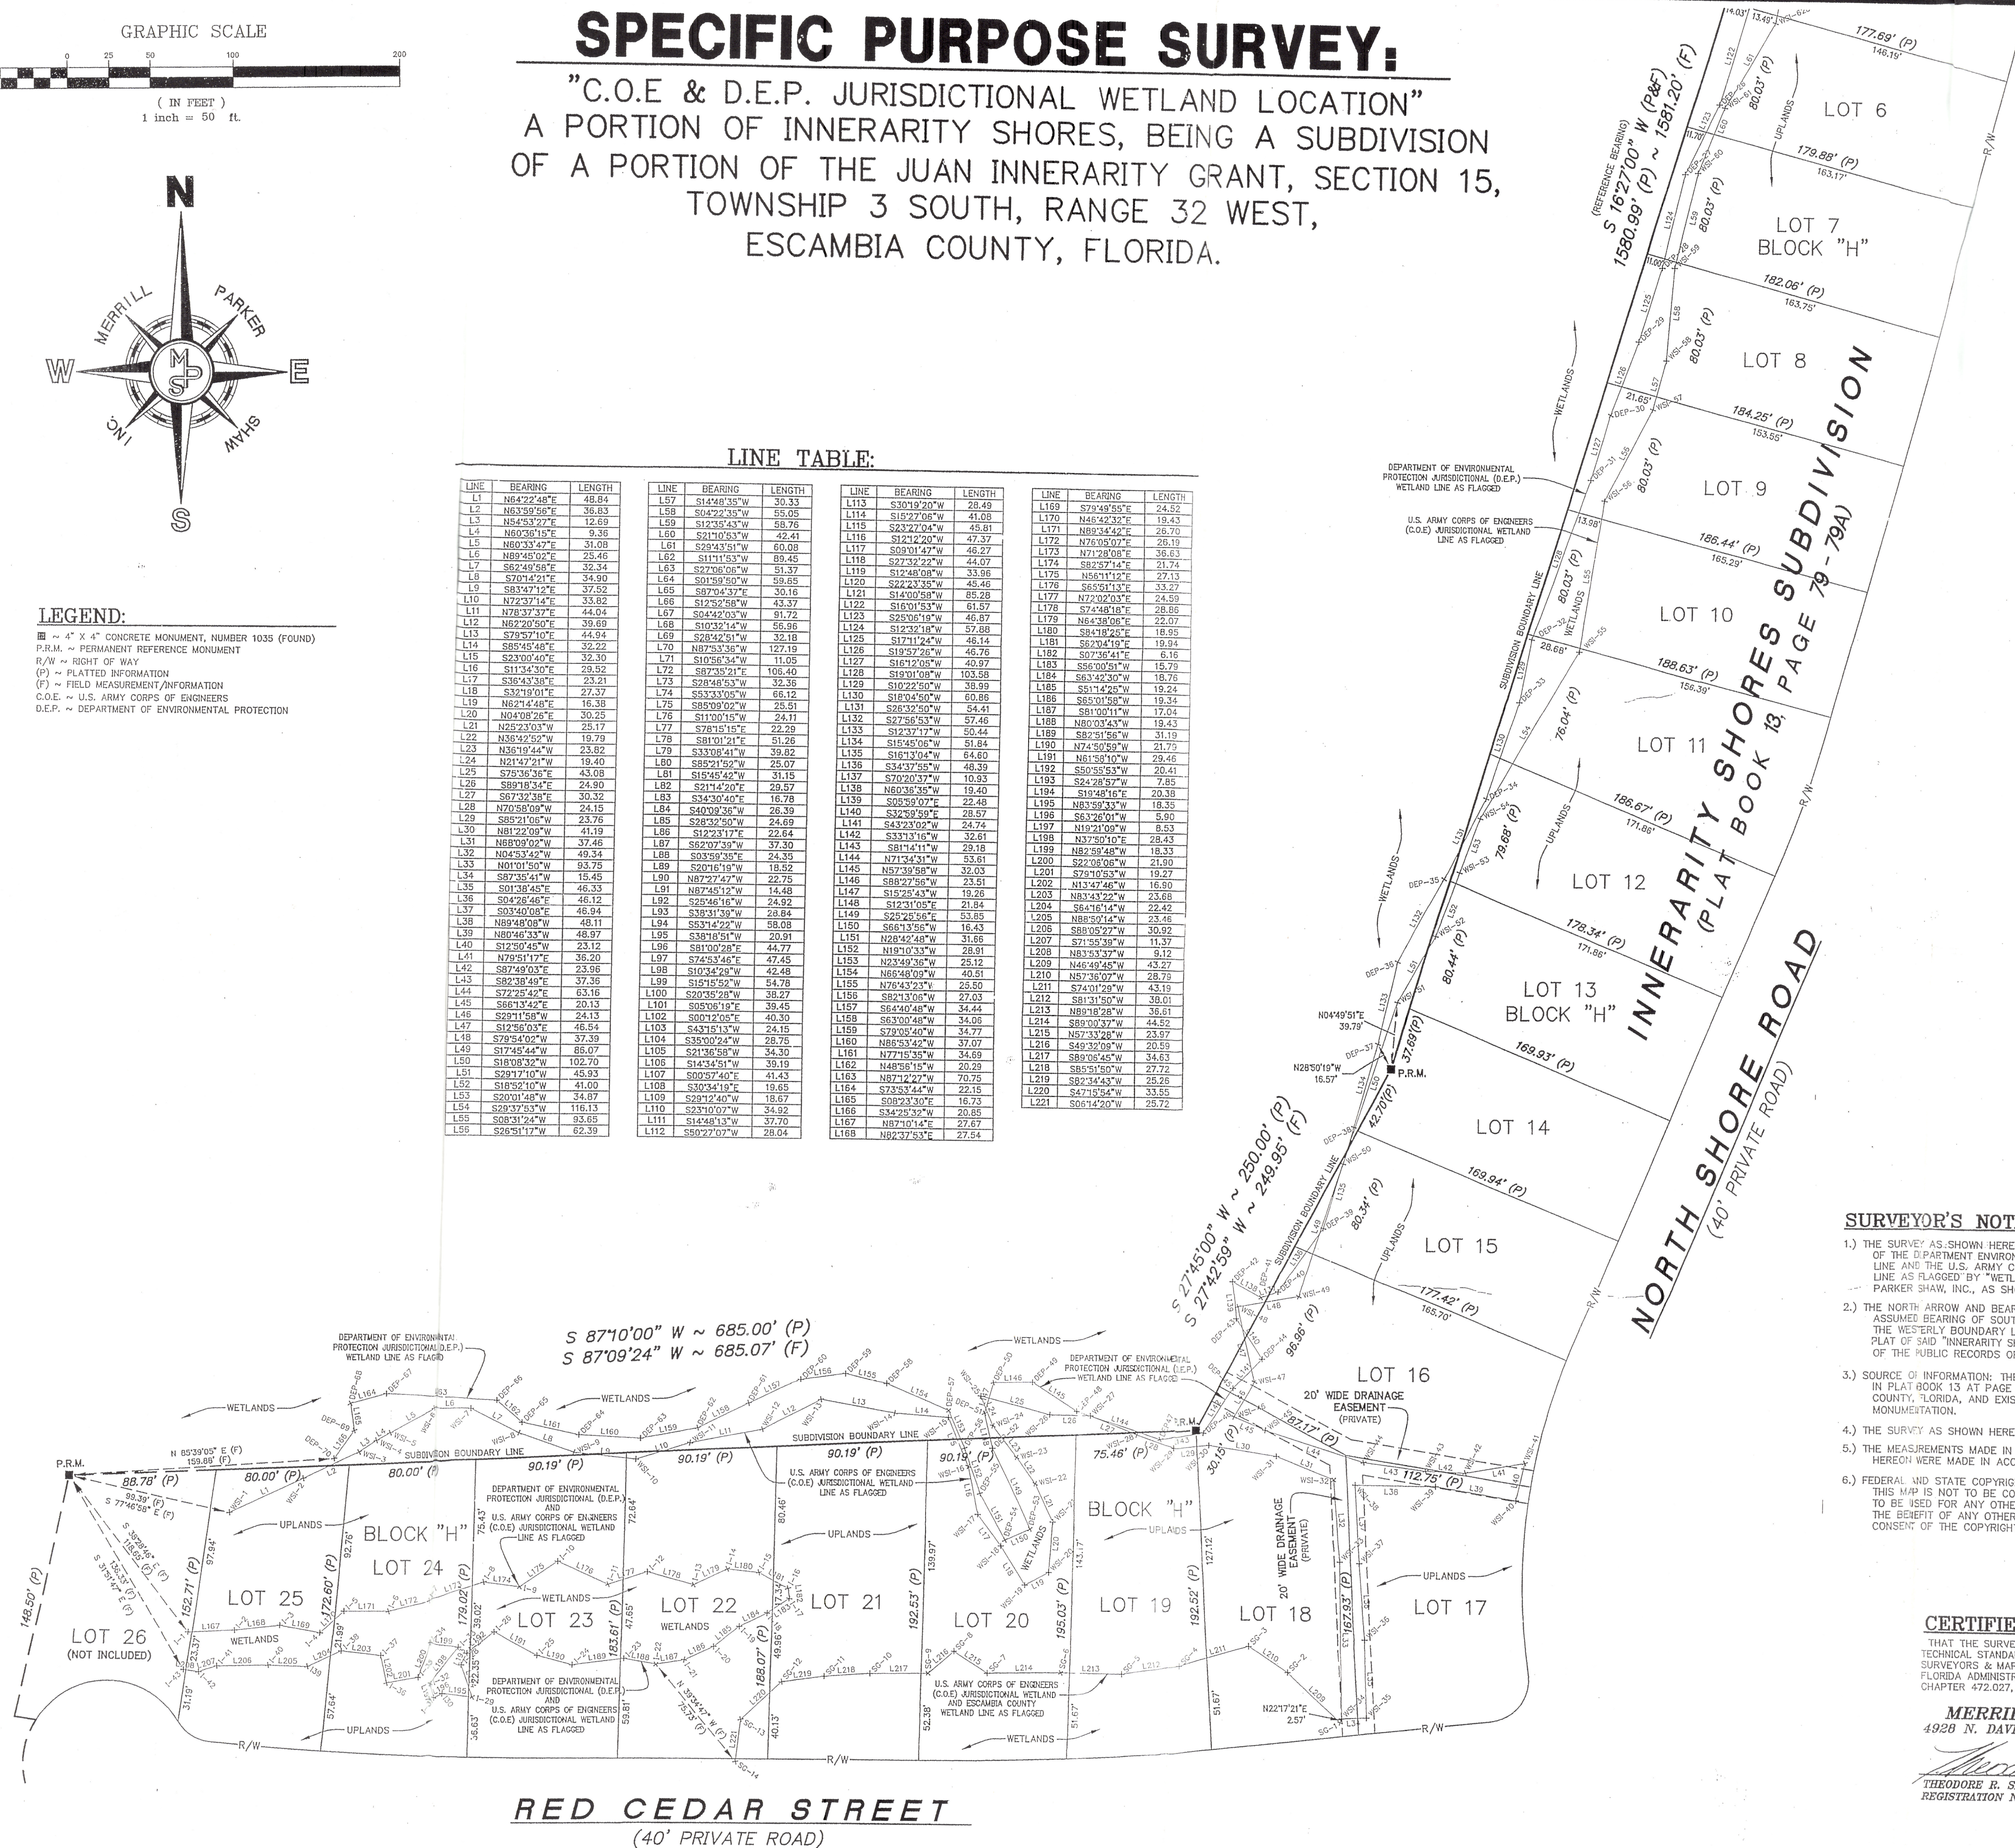

- 1.) THE SURVEY AS SHOWN HEREON IS A SPECIFIC PURPOSE SURVEY FOR THE LOCATION OF THE D(PARTMENT ENVIRONMENTAL OF PROTECTION (E.P.A.) SUBSIDICTIONAL WETLAND LINE AND THE U.S. ARMY CORPS OF ENGINEERS (C.O.E.) JURSDICTIONAL WETLAND LINE AS FLAGGED BY "WETLAND SCIENCES, INC." AND FIELD LOCATED BY "MERRILL PARKER SHAW, INC.", AS SHOWN HEREON.
- 2.) THE NORTH ARROW AND BEARINGS AS SHOWN HEREON ARE REFERENCED TO THE ASSUMED BEARING OF 000° TO 60° DEGREES 27 MINUTES 00 SECONDS WEST ALONG THE "WETTERLY BOUNDARY SHORE" OF "INNERHARITY SHORES" AS SHOWN ON THE RECORD PLAT OF SAID "INNERHARITY SHORES" AS RECORDED IN PLAT BOOK 13 AT 79 & 79A OF THE PUBLIC RECORDS OF ESCAMBIA COUNTY, FLORIDA.
- 3.) SOURCE OF INFORMATION: THE RECORD PLAT OF "INNERHARITY SHORES" AS RECORDED IN PLAT BOOK 13 AT 79 & 79A OF THE PUBLIC RECORDS OF ESCAMBIA COUNTY, FLORIDA, AND EXISTING FLAGS & FIELD MONUMENTATION.
- 4.) THE SURVEY AS SHOWN HEREON DOES NOT DETERMINE OWNERSHIP.
- 5.) THE MEASUREMENTS MADE IN THE FIELD, INDICATED THUSLY (F), AS SHOWN HEREON WERE MADE IN ACCORDANCE WITH UNITED STATES STANDARDS.
- 6.) FEDERAL AND STATE COPYRIGHT ACTS PROTECT THIS MAP FROM UNAUTHORIZED USE. THIS MAP IS NOT TO BE COPIED OR REPRODUCED IN WHOLE OR PART AND IS NOT TO BE USED FOR ANY OTHER PURPOSE. THIS DRAWING CANNOT BE USED FOR THE BENEFIT OF ANY OTHER PERSON, COMPANY OR FIRM WITHOUT PRIOR WRITTEN CONSENT OF THE COPYRIGHT OWNER AND IS TO BE RETURNED UPON REQUEST.

THAT THE SURVEY SHOWN HEREON MEETS THE FLORIDA MINIMUM TECHNICAL STANDARDS SET FORTH BY THE BOARD OF PROFESSIONAL SURVEYORS & MAPPERS IN THE STATE OF FLORIDA, ACCORDING TO FLORIDA ADMINISTRATIVE CODE, CHAPTER 61G17-6, PURSUANT TO CHAPTER 472.027, FLORIDA STATUTES.

MERRILL PARKER SHAW, INC.
4928 N. DAVIS HIGHWAY, PENSACOLA, FL. 32503

THEODORE R. SHAW, PROFESSIONAL SURVEYOR & MAPPER
REGISTRATION NUMBER 5890 CORPORATE NUMBER 717
STATE OF FLORIDA

COPYRIGHT © 2003 BY MERRILL PARKER SHAW, INC.

THEODORE R. SHAW, P.S.M. NO. 5939, CORPORATE NO. 7174, STATE OF FLORIDA

MERRILL PARKER SHAW, INC.

SPECIFIC PURPOSE SURVEY,
"C.O.E. & D.E.P. JURISDICTIONAL WETLAND LOCATION"
A PORTION OF INNERARITY SHORES, BEING A SUBDIVISION
OF A PORTION OF THE JUAN INNERARITY GRANT, SECTION 15,
TOWNSHIP 3 SOUTH, RANGE 32 WEST,
ESCAMBIA COUNTY, FLORIDA.

PREPARED FOR & REQUESTED BY:

JOB NO.	SHEET
03- 858	1

OF 2