


# LEGEND

BLDG BUILDING  
 CALC CALCULATED  
 MEAS MEASURED  
 CH CHORD  
 Δ DELTA  
 MH MANHOLE  
 R RADIUS  
 R/W RIGHT OF WAY  
 S.F. SQUARE FEET  
 A/C AIR CONDITIONER  
 ● UTILITY POLE  
 ○ ANCHOR  
 ▨ WALL  
 CONC CONCRETE  
 WM WATER METER  
 SB SEWER BOX  
 ICB IRRIGATION CONTROL BOX  
 WV WATER VALVE  
 FH FIRE HYDRANT

FENCE — X — X — X —

TRISTEN LANE  
 40' R/W

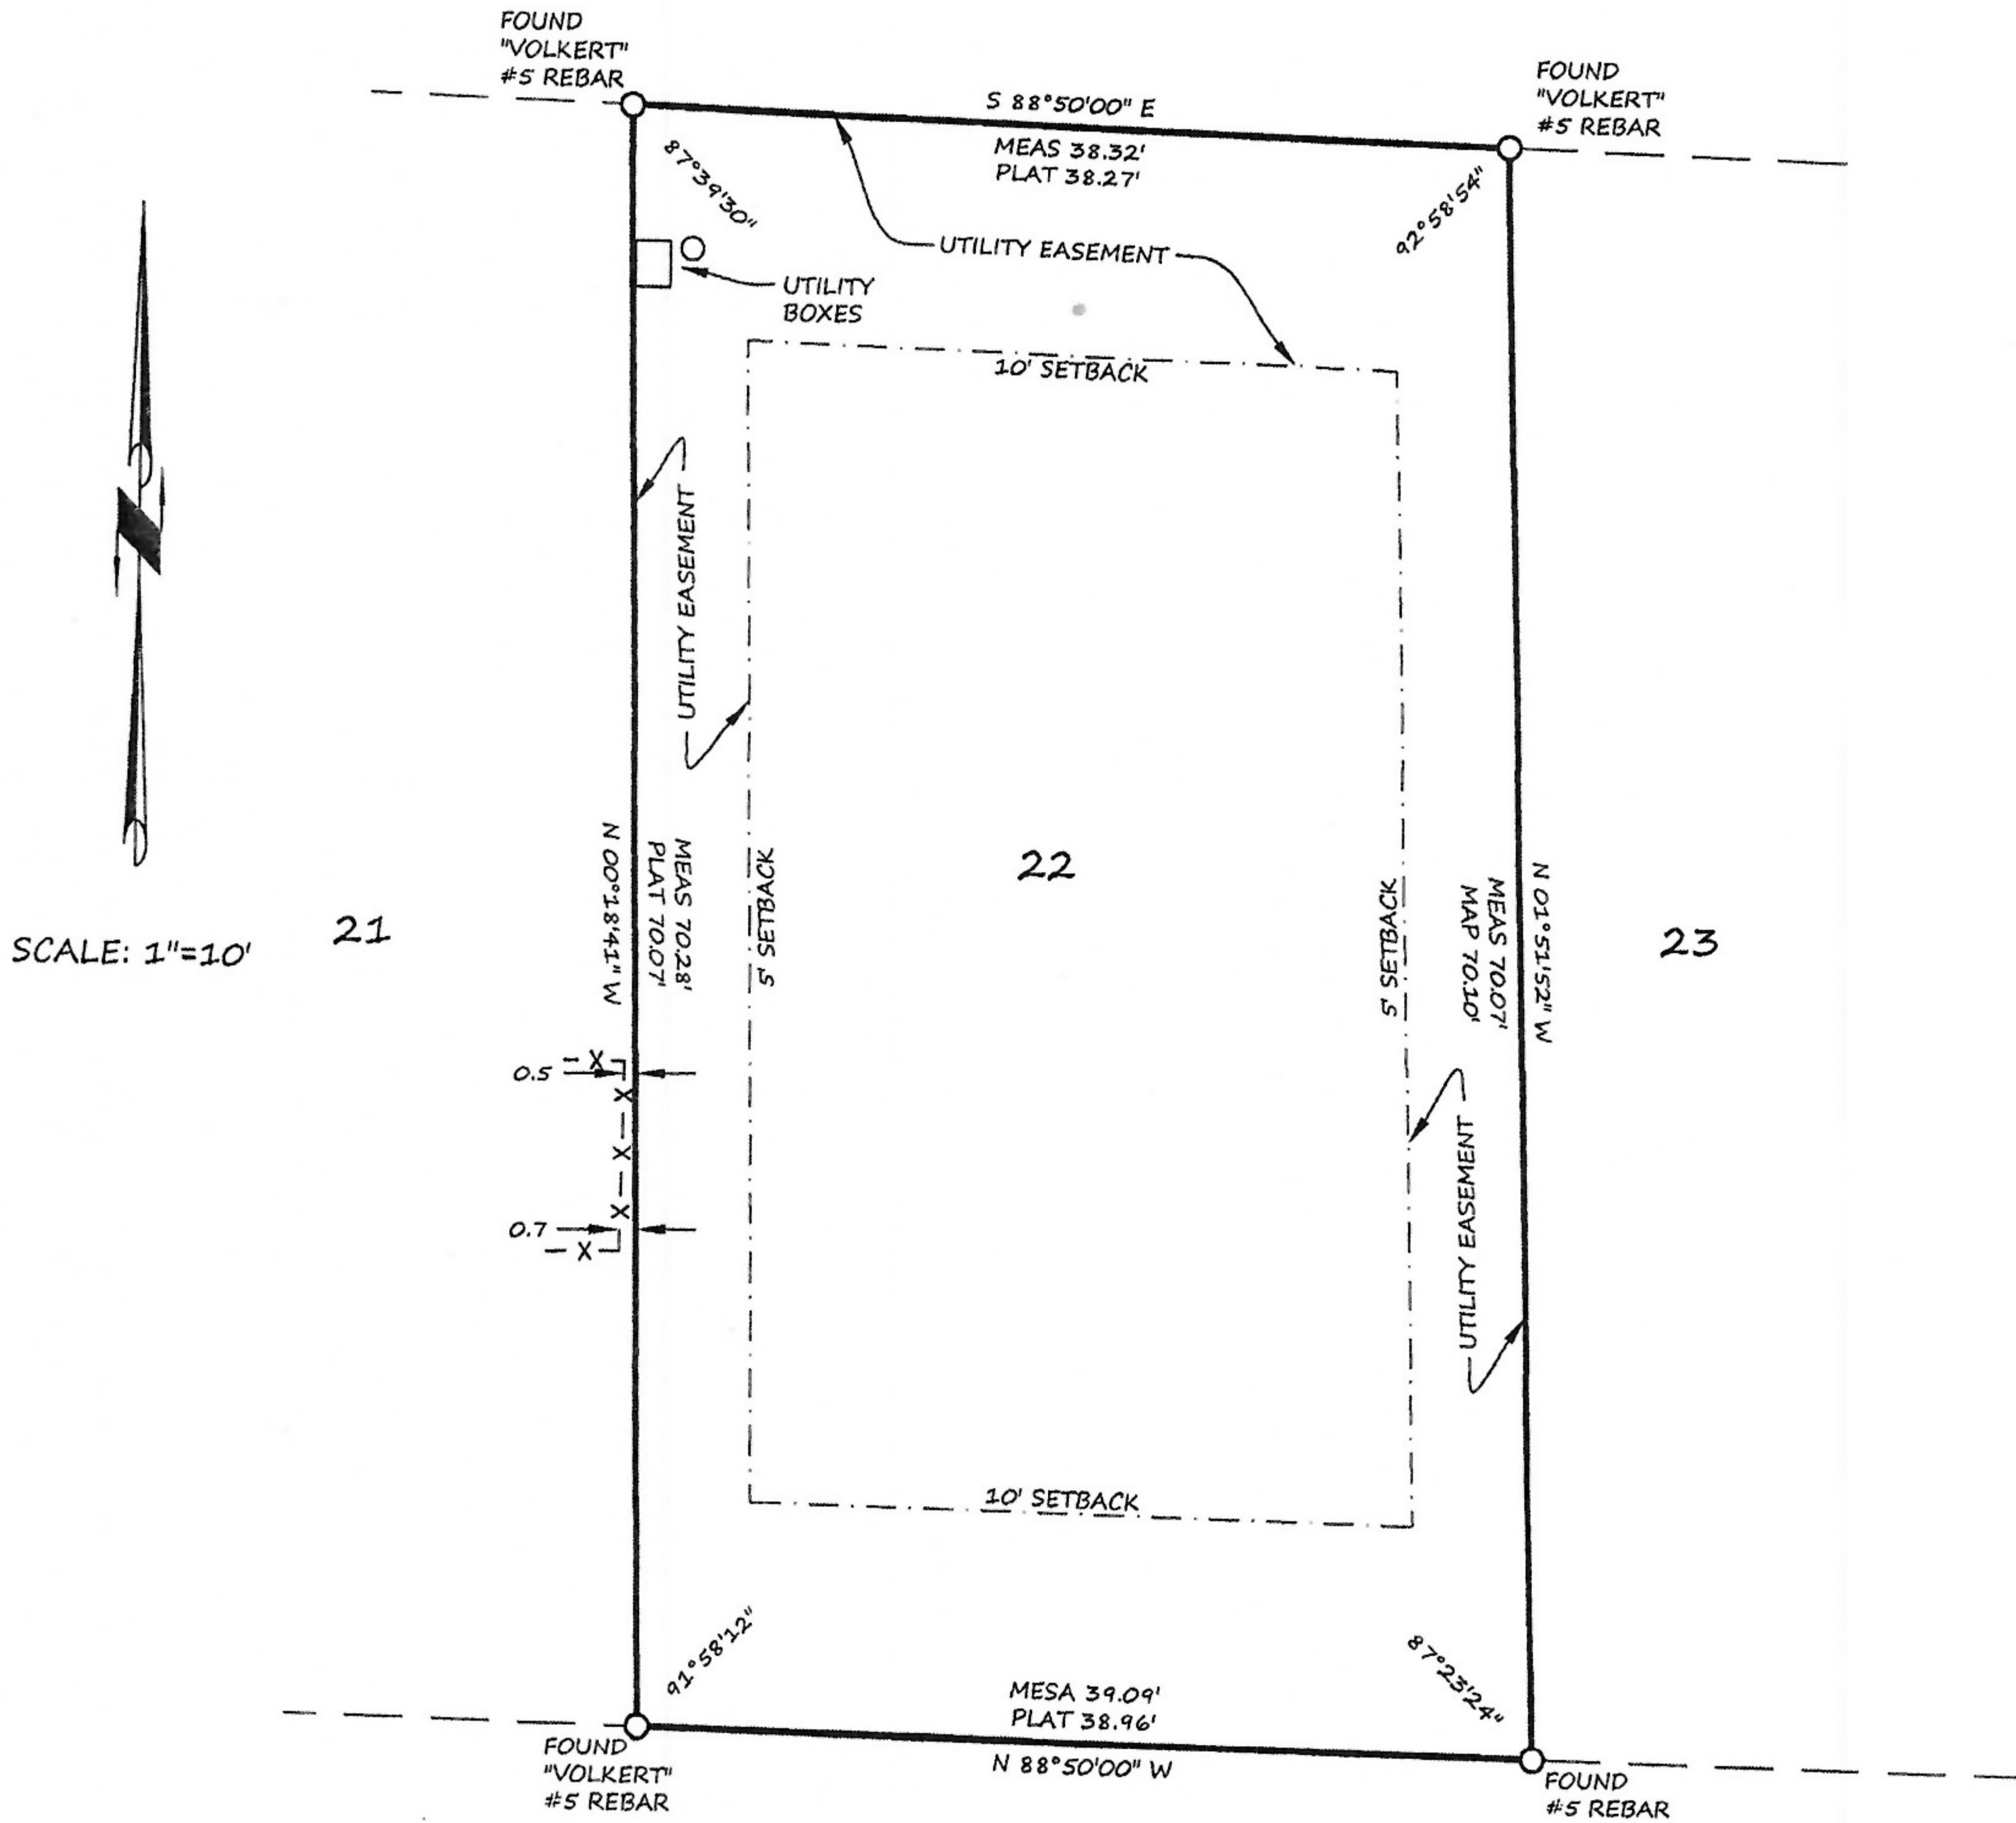

SCALE: 1"=10'

21

23

*[Handwritten signatures]*

STATE OF ALABAMA)  
 BALDWIN COUNTY)


Property Boundary Survey

I, Trent R. Wilson, a Registered Land Surveyor, hereby certify to the purchaser of this property at this time, that I have surveyed Lot 22, SUNSET BAY AT BON SECOUR, as recorded in Slide 2128-F, in the Office of the Judge of Probate, Baldwin County, Alabama; and hereby state that all parts of this survey and drawing have been completed in accordance with the current requirements of the Standards of Practice for Surveying in the State of Alabama to the best of my knowledge, information and belief, according to my survey of JULY 24, 2018. Survey invalid if not sealed in red.

Order No.: 2106  
 Purchaser: WEBB  
 Address: TRISTEN LANE

*[Handwritten signature: Trent Wilson]*  
 Trent Wilson Reg. L.S. #34764  
 Weygand Surveyors, Inc.  
 229 E. 20th Ave., Unit 12  
 Gulf Shores, AL 36542  
 Ph - (251)-975-7555  
 Copyright ©

**WEYGAND**  
 SURVEYORS

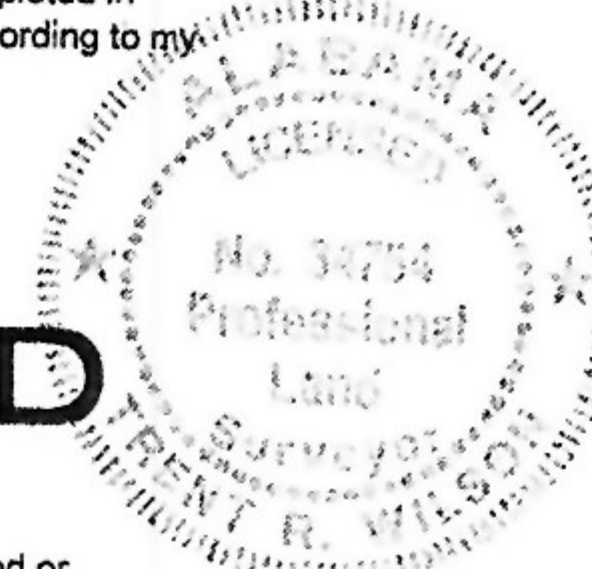

Note: (a) No title search of the public records has been performed by this firm and land shown hereon was not abstracted for easements and/or rights-of-way, recorded or unrecorded. The parcel shown hereon is subject to setbacks, easements, zoning, and restrictions that may be found in the public records of said county and/or city. (b) All bearings and/or angles, are deed/record map and actual unless otherwise noted. (c) Underground portions of foundations, footings, and/or other underground structures, utilities, cemeteries or burial sites were not located unless otherwise noted. We do not look for underground sewers or flip manhole covers. (d) The shown north arrow is based on deed/record map (e) This survey is not transferable and is only good for 6 years and only good to the person/co. that pays for it at time of survey. (f) Easements not shown on record map are not shown above.