


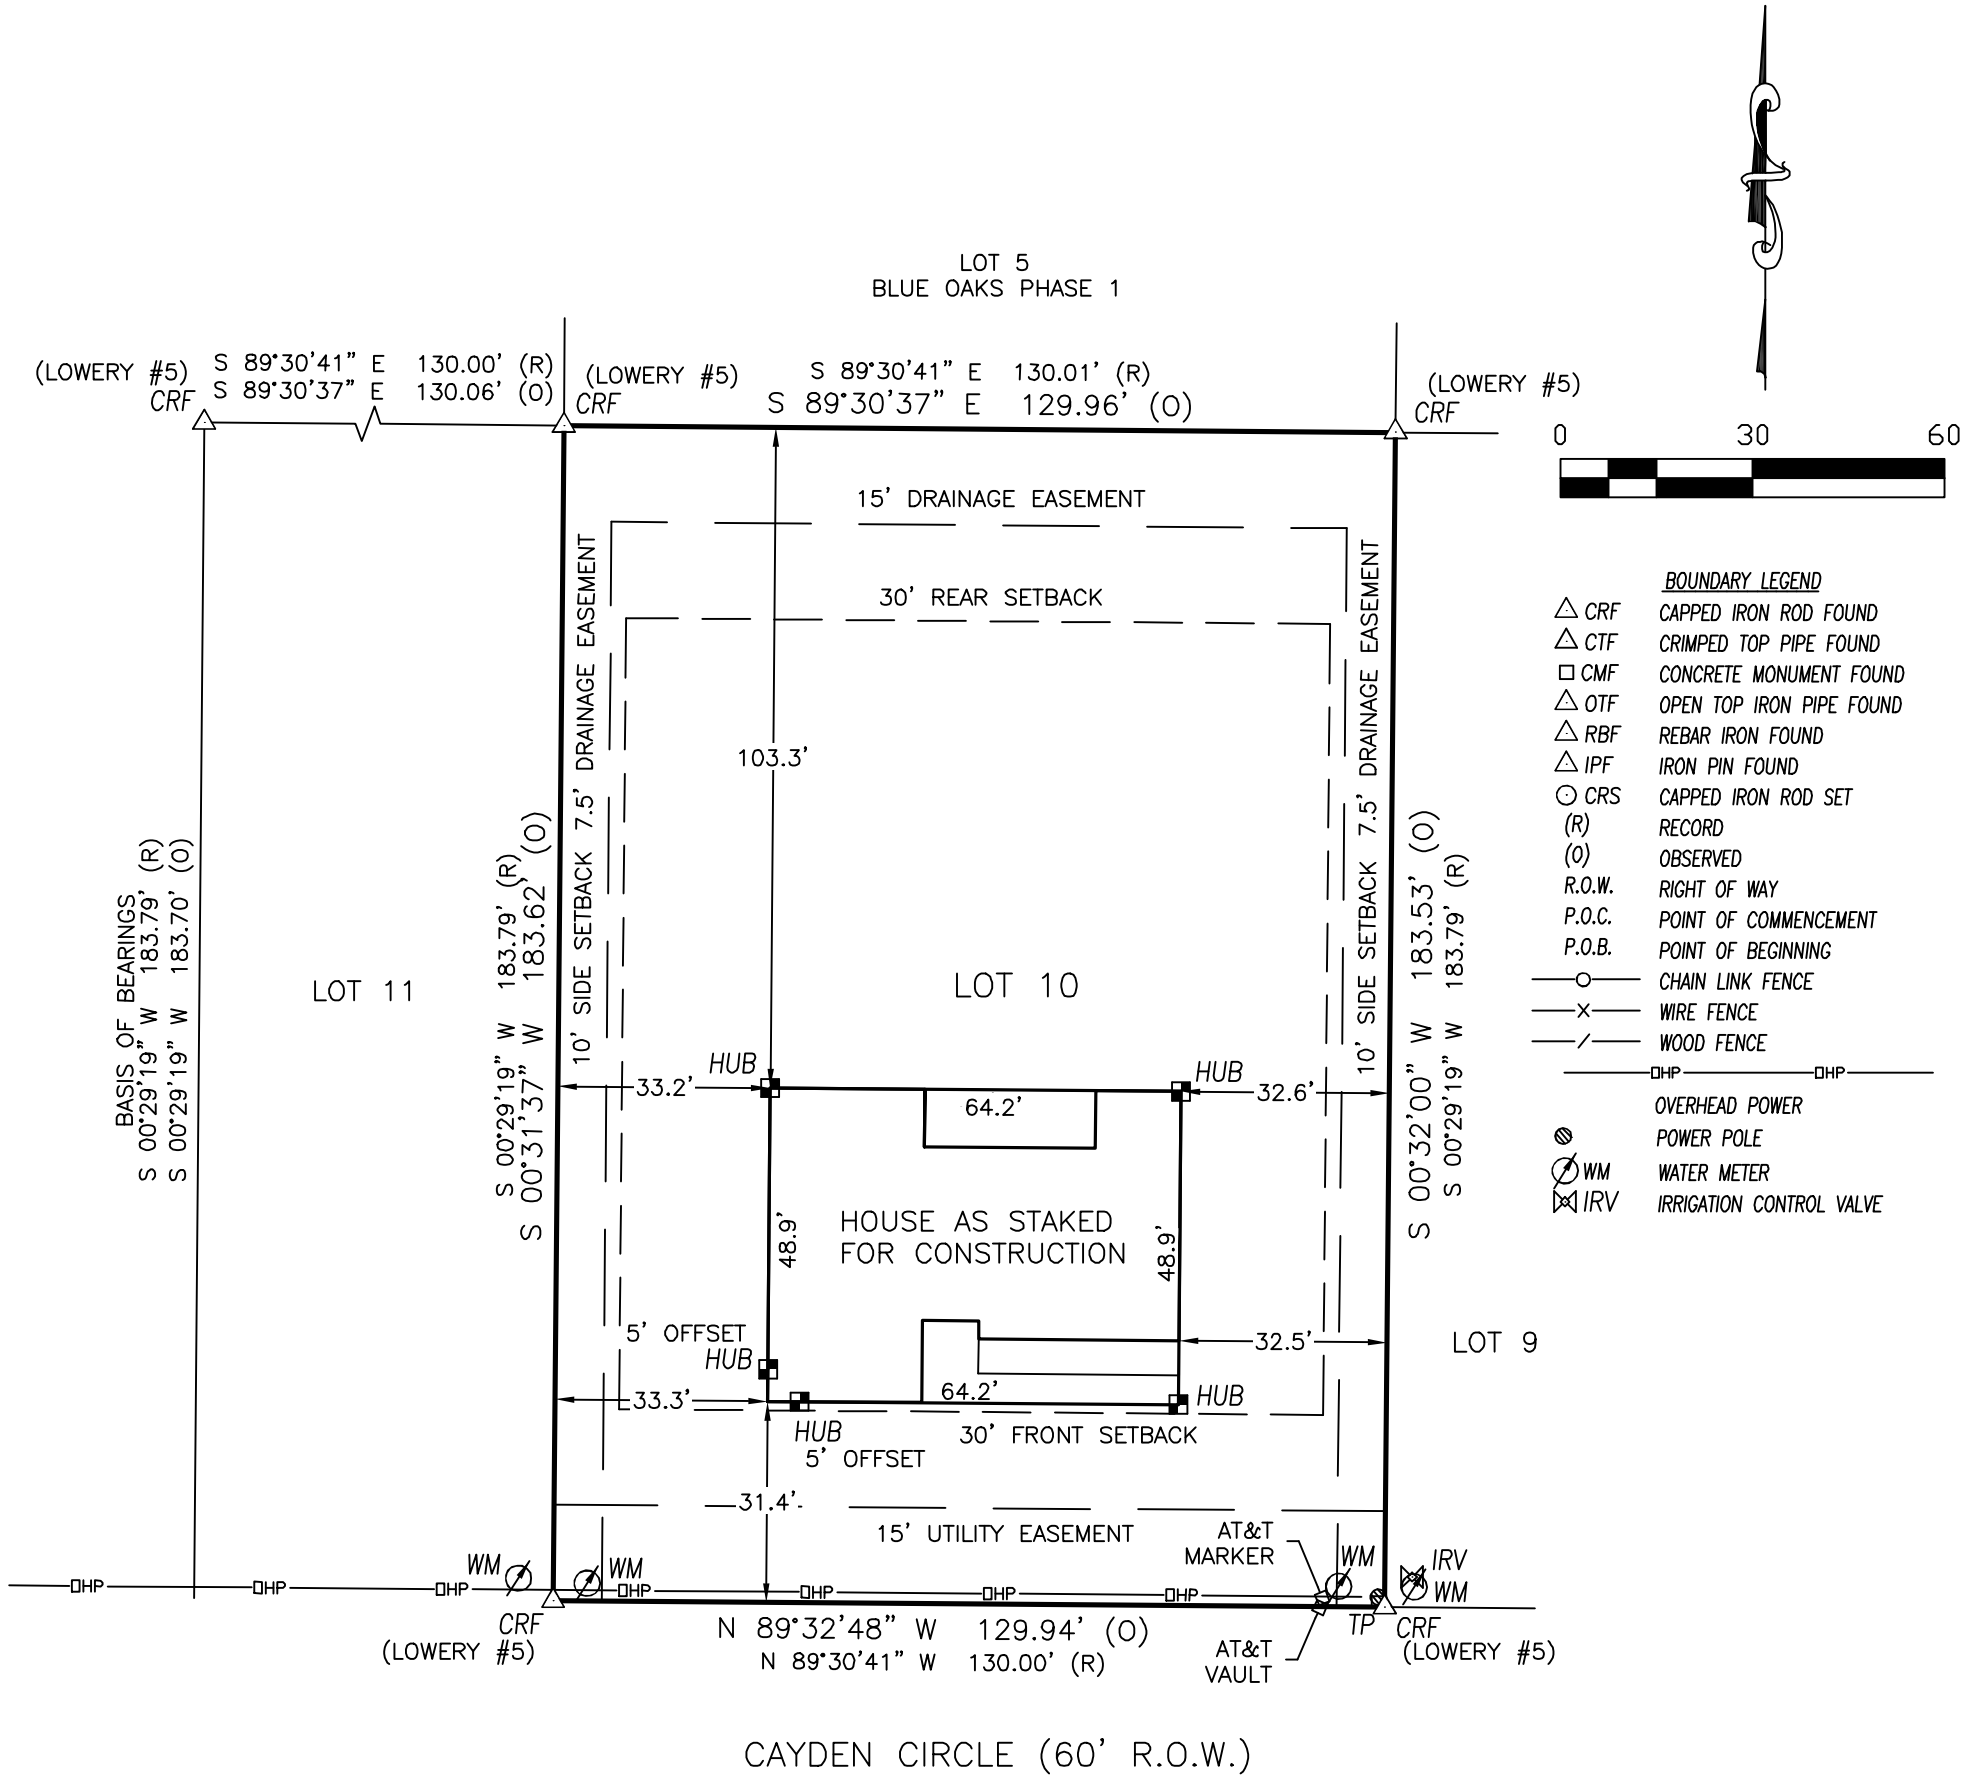

BALDWIN COUNTY
ALABAMA

LOT 10, BLUE OAKS SUBDIVISION, PHASE 2 AS RECORDED IN SLIDE 2424-C IN THE
OFFICE OF THE JUDGE OF PROBATE, BALDWIN COUNTY, ALABAMA.

I HEREBY CERTIFY THAT ALL PARTS OF THIS SURVEY AND DRAWING HAVE BEEN COMPLETED
IN ACCORDANCE WITH THE CURRENT REQUIREMENTS OF THE STANDARDS OF PRACTICE FOR
SURVEYING IN THE STATE OF ALABAMA TO THE BEST OF MY KNOWLEDGE, INFORMATION,
AND BELIEF.



Daniel Clark
ALABAMA LICENSE # 27720
2025.12.10 09:14:25-06'00'

NOTES:

1. TYPE OF SURVEY: STAKE OUT


2. RECORD DIMENSIONS BASED ON PLAT OF SUBDIVISION RECORDED IN SLIDE 2424-C IN THE
OFFICE OF THE JUDGE OF PROBATE, BALDWIN COUNTY, ALABAMA.

3. THIS DRAWING AND DESCRIPTION DOES NOT REFLECT ANY TITLE OR EASEMENT RESEARCH
OTHER THAN WHAT IS VISIBLE OR PROVIDED BY THE CLIENT'S CONVEYANCE, SETBACK LINES
ESTABLISHED BY STATUTE, ORDINANCE OR RESTRICTIVE COVENANTS ARE NOT SHOWN.

4. THIS DRAWING IS THE PROPERTY OF SMITH, CLARK & ASSOCIATES. IT IS SOLELY FOR THE
USE OF THE CLIENT NAMED HEREON AND IS NONTRANSFERABLE TO ANY OTHER PARTY, IT MAY
NOT BE USED WITHOUT PRIOR CONSENT FROM SMITH, CLARK & ASSOCIATES.

5. THIS DRAWING IS TO SCALE WHEN PRINTED ON 11X17 PAPER IN PORTRAIT VIEW WITH NO
SCALING.

PARTY CHIEF:	DRAWN:	CHECKED:	CLIENT:
CG	AK	DK	BENCHMARK HOMES GROUP
DATE:	SCALE:	TITLE:	
12/03/25	1"=30'	STAKE OUT SURVEY	
DRAWING NUMBER:	FB/PG:	14918 CAYDEN CIR	
25-539	233/44	STAPLETON, ALABAMA	

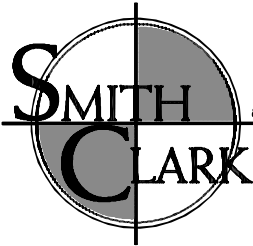

Physical Address:
11111 U.S. Hwy 31 Ste A
Spanish Fort, AL 36527
(251) 626-0404

ASSOCIATES
land surveyors

Mailing Address:
30941 Mill Lane
Suite G, Box 258
Spanish Fort, AL 36527

