


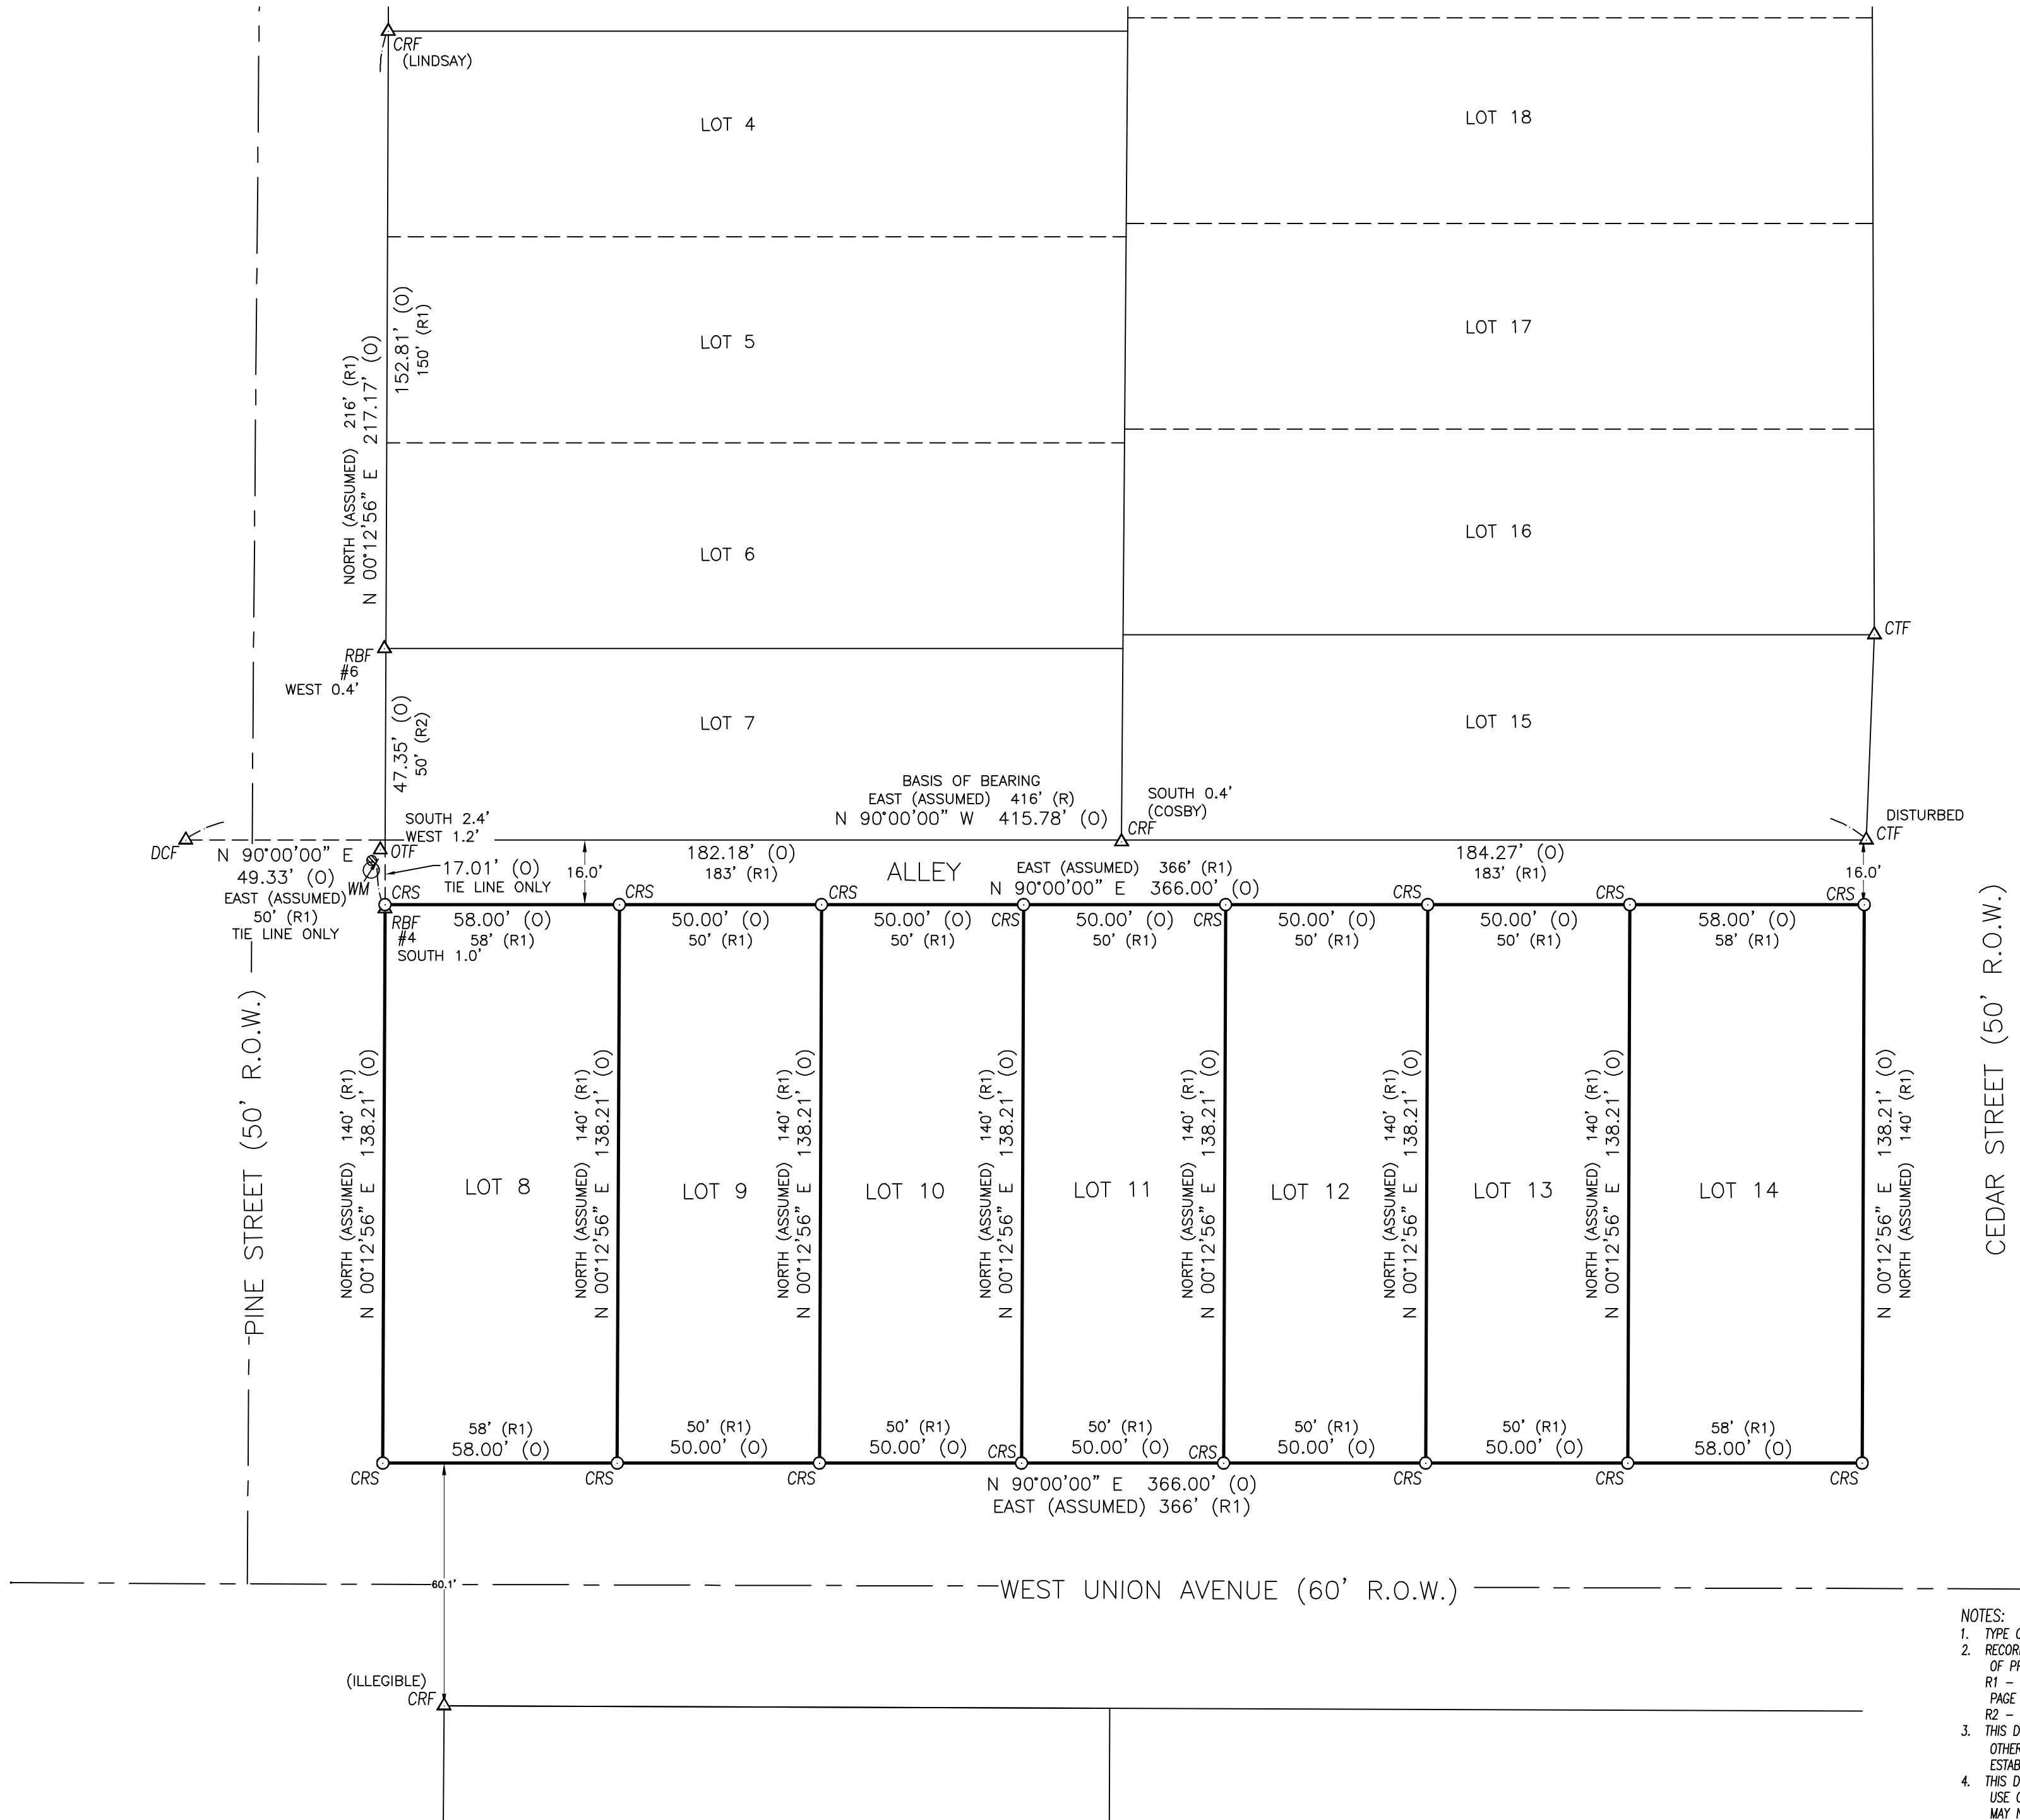

PARTY CHIEF: LC	DRAWN: DW	CHECKED: DK	CLIENT: ARK BUILDERS LLC
DATE: 01/11/23	SCALE: 1"=30'	TITLE: EXHIBIT W UNION AVENUE LOXLEY, ALABAMA	
DRAWING NUMBER: 22-630	FB/PG: 174/40		

SMITH CLARK & ASSOCIATES
land surveyors

Physical Address:
11111 U.S. Hwy 31
Suite E
Spanish Fort, AL 36527
(251) 626-0404

Mailing Address:
20941 MHI Lane
Suite G, Box 298
Spanish Fort, AL 36527
(251) 626-0404