


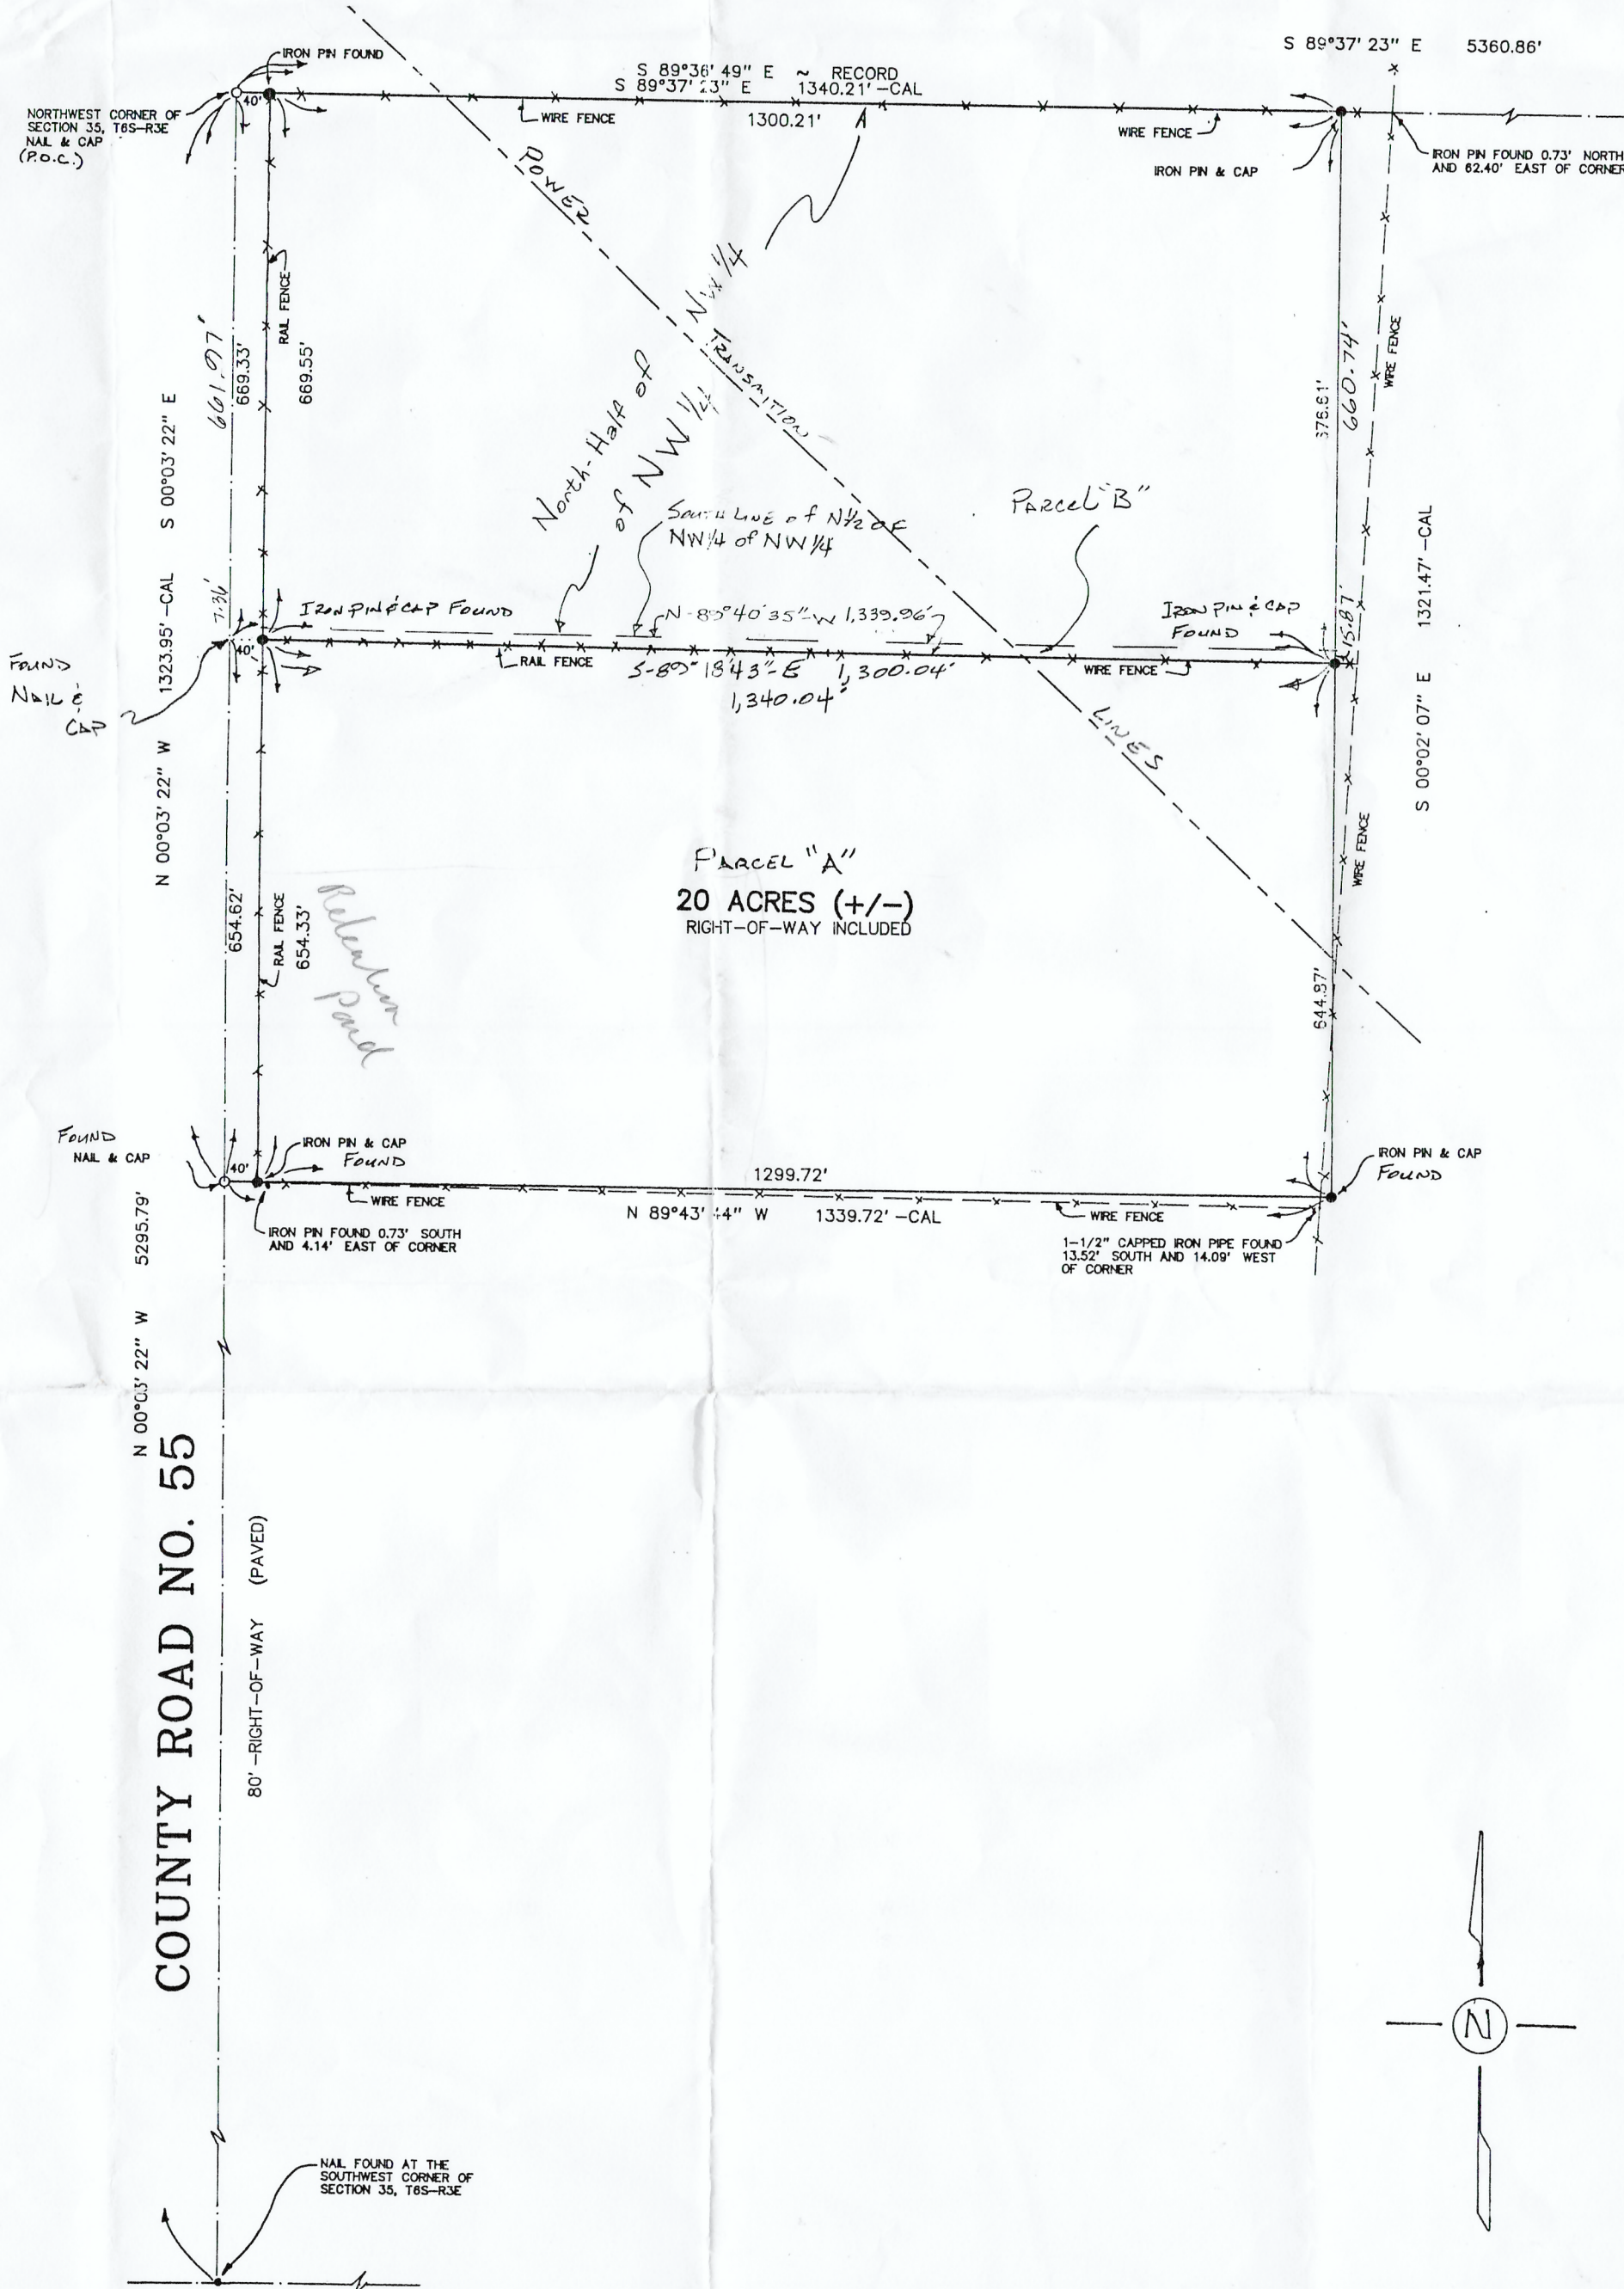

- SURVEYOR'S NOTES:**
1. All Measurements were made in accordance with U. S. Standards.
 3. There may be recorded or unrecorded Deeds, Easements, Right-of-ways, or other instruments that could affect the Boundaries of said properties.
 4. There was **No** attempt to determine the existence, Location or extent of any sub-surface features.
 5. Bearings and Distances shown hereon were "Computed" from actual field traverses.
 6. The Basis of Bearings for this Survey is based on North 00°03' 22" West, along the West Property line.
 7. We did not locate any Environmental issues such as but not limited to Wet lands, etc.
 8. The North property line of Subject property is the same as the South line of the North-half of the Northwest Quarter of the Northwest Quarter of Section 35 for the purposes of this survey.

DESCRIPTION AND CERTIFICATION FOR SURVEY NO: 2003 - 039

I, Seth W. Moore, a registered land surveyor, hereby state that all parts of this survey and drawing have been completed in accordance with the requirements of the Minimum Technical Standards for the Practice of Land Surveying in the State of Alabama to the best of my knowledge, information and belief, this is a true and correct map of the following description.

Parcel "A"
 From the Northwest corner of Section 35, Township 6 South, Range 3 East, Baldwin County, Alabama, run South 00° 03' 22" East, along the West line of said Section 35, a distance of 669.33 feet to a Nail and Cap for the Point of Beginning; thence run South 89° 18' 43" East, along a rail fence and its projection thereof, 1,340.04 feet to an iron pin; thence run South 00° 02' 07" East, 644.87 feet to an iron pin; thence run North 89° 43' 44" West, 1,339.72 feet to a Nail and Cap on the West line of said Section 35; thence run North 00° 03' 22" West, along said West Section line, 654.62 feet to the Point of Beginning. Said parcel contains 20 acres, more or less, including an apparent 40-foot Right-of-way Easement over and across the Western end thereof for County Road #55.

Parcel "B"
 From the Northwest corner of Section 35, Township 6 South, Range 3 East, Baldwin County, Alabama, run South 00° 03' 22" East, along the West line of said Section 35, a distance of 661.97 feet to the Southwest corner of the North-half of the Northwest Quarter of said Section 35 for the Point of Beginning; thence continue South 00° 03' 22" East, 7.36 feet a Nail and Cap being the Northwest corner of the above described property; thence run South 89° 18' 43" East, along the North line of the above described property and along a rail fence and its projection thereof, 1,340.04 feet to an iron pin; thence run North 00° 02' 07" West, 15.87 feet to the Southeast corner of the North-half of the Northwest Quarter of the Northwest Quarter of said Section 35 to an iron pin; thence run North 89° 40' 35" West, along the South line of said North-half of the Northwest Quarter of the Northwest Quarter of said Section 35, 1,339.96 feet to the Point of Beginning. Said parcel contains 0.36 acres, more or less, including an apparent 40-foot Right-of-way Easement over and across the Western end thereof for County Road #55.

I further state that the improvements presently situated on said property are located within the boundaries thereof; that there are no encroachments upon said property by buildings or fences situated on adjoining property; and that there are no joint driveways, easements, nor rights-of-way **visible on the surface, except as noted hereon.**


All according to my survey made this the 12th day of February, 2003.
 I also state that this drawing and or certification does not reflect any title or easement research, other than what is visible on the ground or provided by the clients at time of survey.

Seth W. Moore, P.L.S.
 Ala. Reg. No. 16671

By	Revisions	Date



MOORE SURVEYING, INC.
 PROFESSIONAL LAND SURVEYING
 555 NORTH SECTION STREET, FAIRHOPE, ALABAMA 36532
 PHONE (251)928-6777 FAX (251)990-6070

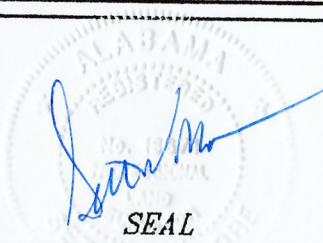

Scale	1" = 200'
Date	2/12/03
Drawn by	SW MOORE
Field Date	2/03
Job No.	03-039

**BOUNDARY SURVEY
 FOR
 MARIO G. CASCIANO
 & ANTONIA FOX**

This Survey is Copyright © 2003 MOORE SURVEYING, INC. Copying this survey is strictly prohibited.