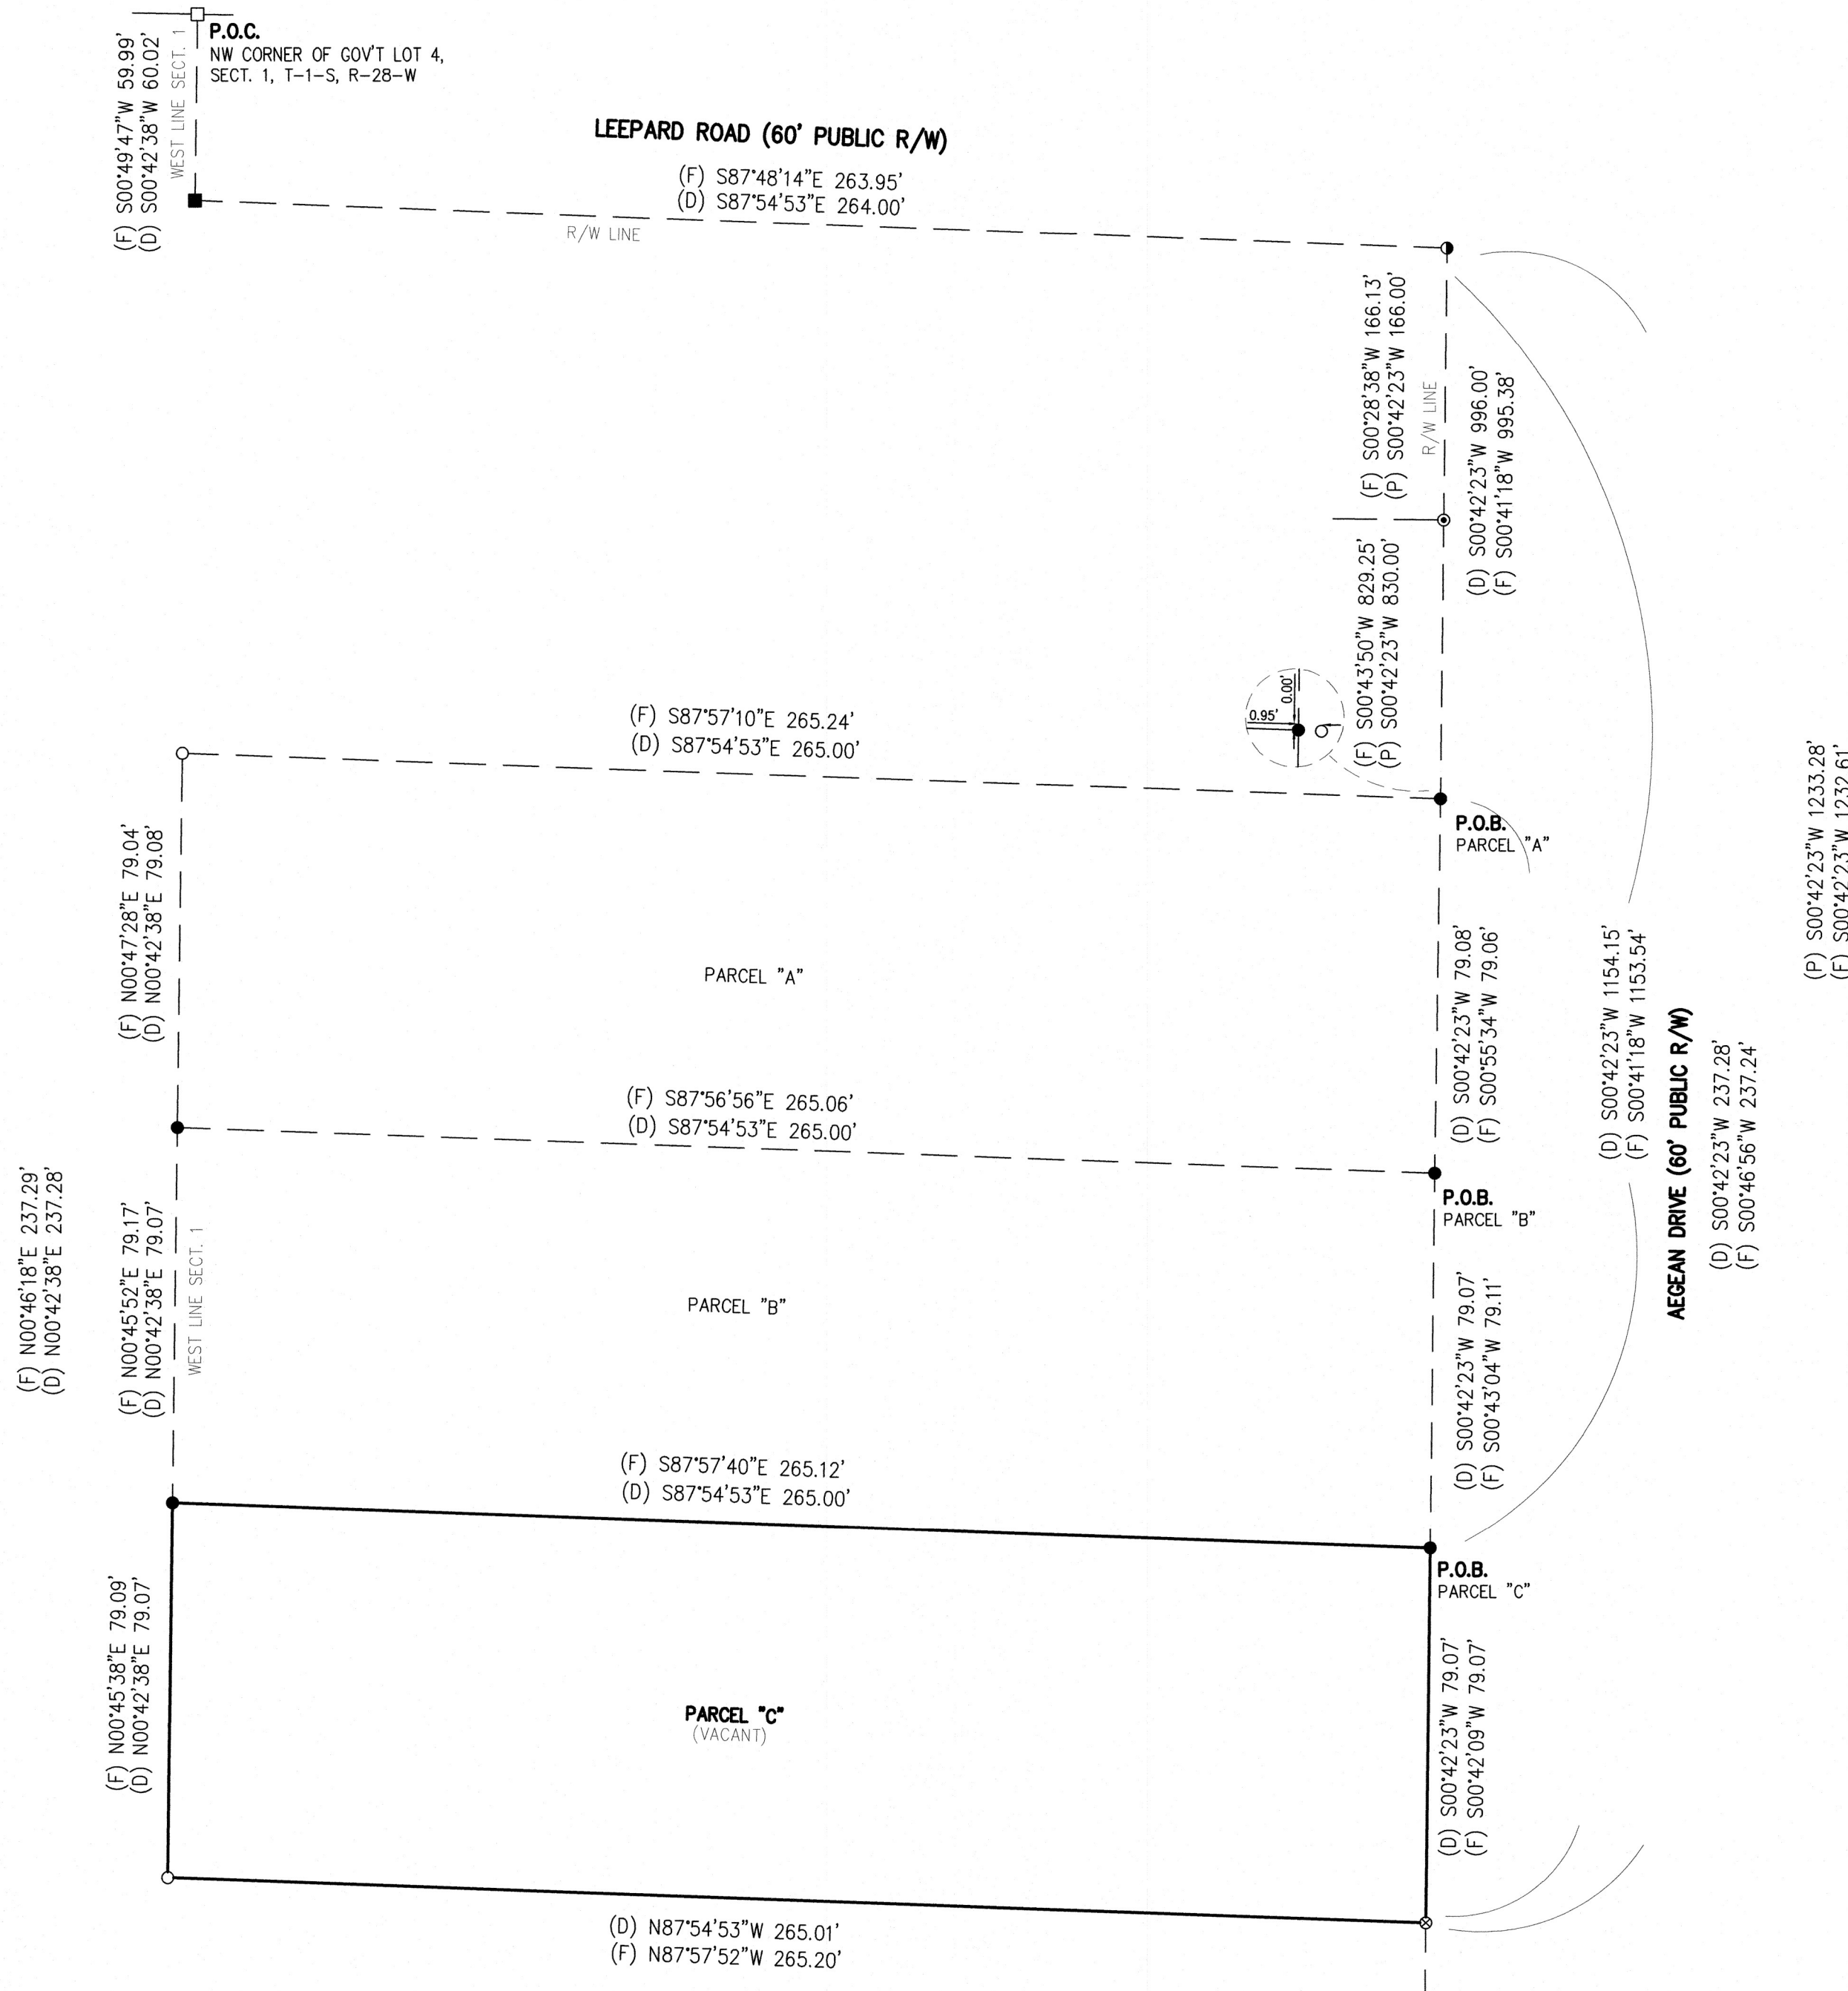


TYPE SURVEY
BOUNDARY/NEW LEGAL DESCRIPTIONS
CLIENT



LEGAL DESCRIPTION: (O.R. BK 4009, PG 1534) (PARENT PARCEL)
THAT PORTION OF SECTION 1, TOWNSHIP 1 SOUTH, RANGE 28 WEST, SANTA ROSA COUNTY, FLORIDA, DESCRIBED AS FOLLOWS:
COMMENCING AT A CONCRETE MONUMENT AT THE NORTHWEST CORNER OF GOVERNMENT LOT 4 OF SAID SECTION, THENCE SOUTH 0°42'38" WEST, ALONG THE WEST LINE OF SAID SECTION, 60.02 FEET TO A CONCRETE MONUMENT IN THE SOUTH RIGHT-OF-WAY LINE OF A COUNTY ROAD, THENCE SOUTH 87°54'53" EAST ALONG SAID SOUTH LINE 264.00 FEET TO THE WEST RIGHT-OF-WAY BOUNDARY OF A ROAD, THENCE SOUTH 0°42'23" WEST A DISTANCE OF 996 FEET ALONG SAID WEST ROAD BOUNDARY FOR POINT OF BEGINNING; THENCE CONTINUE SOUTH 0°42'23" WEST A DISTANCE OF 237.28 FEET; THENCE NORTH 87°54'53" WEST A DISTANCE OF 265.01 FEET, MORE OR LESS, TO THE WEST LINE OF SAID SECTION 1, THENCE NORTH 0°42'38" EAST ALONG SAID WEST LINE OF SAID SECTION A DISTANCE OF 237.28 FEET, MORE OR LESS, THENCE SOUTH 87°54'53" EAST A DISTANCE OF 265.00 FEET TO POINT OF BEGINNING.

LEGAL DESCRIPTION: (PARCEL "A") (PREPARED AT CLIENT'S REQUEST)
THAT PORTION OF SECTION 1, TOWNSHIP 1 SOUTH, RANGE 28 WEST, SANTA ROSA COUNTY, FLORIDA, DESCRIBED AS FOLLOWS:
COMMENCING AT A CONCRETE MONUMENT AT THE NORTHWEST CORNER OF GOVERNMENT LOT 4 OF SAID SECTION, THENCE SOUTH 0°42'38" WEST, ALONG THE WEST LINE OF SAID SECTION, 60.02 FEET TO A CONCRETE MONUMENT IN THE SOUTH RIGHT-OF-WAY LINE OF A COUNTY ROAD; THENCE SOUTH 87°54'53" EAST ALONG SAID SOUTH LINE 264.00 FEET TO THE WEST RIGHT-OF-WAY BOUNDARY OF A ROAD; THENCE SOUTH 0°42'23" WEST A DISTANCE OF 996 FEET ALONG SAID WEST ROAD BOUNDARY FOR POINT OF BEGINNING; THENCE CONTINUE SOUTH 0°42'23" WEST A DISTANCE OF 79.08 FEET; THENCE NORTH 87°54'53" WEST A DISTANCE OF 265.00 FEET, MORE OR LESS, TO THE WEST LINE OF SAID SECTION 1; THENCE NORTH 0°42'38" EAST ALONG SAID WEST LINE OF SAID SECTION A DISTANCE OF 79.08 FEET; THENCE SOUTH 87°54'53" EAST A DISTANCE OF 265.00 FEET TO POINT OF BEGINNING.

LEGAL DESCRIPTION: (PARCEL "B") (PREPARED AT CLIENT'S REQUEST)
THAT PORTION OF SECTION 1, TOWNSHIP 1 SOUTH, RANGE 28 WEST, SANTA ROSA COUNTY, FLORIDA, DESCRIBED AS FOLLOWS:
COMMENCING AT A CONCRETE MONUMENT AT THE NORTHWEST CORNER OF GOVERNMENT LOT 4 OF SAID SECTION, THENCE SOUTH 0°42'38" WEST, ALONG THE WEST LINE OF SAID SECTION, 60.02 FEET TO A CONCRETE MONUMENT IN THE SOUTH RIGHT-OF-WAY LINE OF A COUNTY ROAD; THENCE SOUTH 87°54'53" EAST ALONG SAID SOUTH LINE 264.00 FEET TO THE WEST RIGHT-OF-WAY BOUNDARY OF A ROAD; THENCE SOUTH 0°42'23" WEST A DISTANCE OF 1075.08 FEET ALONG SAID WEST ROAD BOUNDARY FOR POINT OF BEGINNING; THENCE CONTINUE SOUTH 0°42'23" WEST A DISTANCE OF 79.07 FEET; THENCE NORTH 87°54'53" WEST A DISTANCE OF 265.00 FEET, MORE OR LESS, TO THE WEST LINE OF SAID SECTION 1; THENCE NORTH 0°42'38" EAST ALONG SAID WEST LINE OF SAID SECTION A DISTANCE OF 79.07 FEET; THENCE SOUTH 87°54'53" EAST A DISTANCE OF 265.00 FEET TO POINT OF BEGINNING.

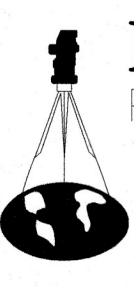
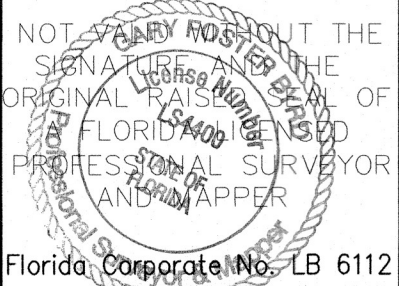
LEGAL DESCRIPTION: (PARCEL "C") (PREPARED AT CLIENT'S REQUEST)
THAT PORTION OF SECTION 1, TOWNSHIP 1 SOUTH, RANGE 28 WEST, SANTA ROSA COUNTY, FLORIDA, DESCRIBED AS FOLLOWS:
COMMENCING AT A CONCRETE MONUMENT AT THE NORTHWEST CORNER OF GOVERNMENT LOT 4 OF SAID SECTION, THENCE SOUTH 0°42'38" WEST, ALONG THE WEST LINE OF SAID SECTION, 60.02 FEET TO A CONCRETE MONUMENT IN THE SOUTH RIGHT-OF-WAY LINE OF A COUNTY ROAD; THENCE SOUTH 87°54'53" EAST ALONG SAID SOUTH LINE 264.00 FEET TO THE WEST RIGHT-OF-WAY BOUNDARY OF A ROAD; THENCE SOUTH 0°42'23" WEST A DISTANCE OF 1154.15 FEET ALONG SAID WEST ROAD BOUNDARY FOR POINT OF BEGINNING; THENCE CONTINUE SOUTH 0°42'23" WEST A DISTANCE OF 79.07 FEET; THENCE NORTH 87°54'53" WEST A DISTANCE OF 265.00 FEET, MORE OR LESS, TO THE WEST LINE OF SAID SECTION 1; THENCE NORTH 0°42'38" EAST ALONG SAID WEST LINE OF SAID SECTION A DISTANCE OF 79.07 FEET; THENCE SOUTH 87°54'53" EAST A DISTANCE OF 265.00 FEET TO POINT OF BEGINNING.

- FOUND 4"x4" CONCRETE MONUMENT
- FOUND 3"x3" CONCRETE MONUMENT
- FOUND 3/4" IRON PIPE
- FOUND 1/2" CAPPED IRON ROD NO. 5170
- FOUND 1/2" CAPPED IRON ROD NO. 7277
- ⊗ FOUND 1/2" IRON ROD
- SET 1/2" CAPPED IRON ROD NO. LB 6112

°	Degree	P.R.C.	Point of Reverse Curvature	B.S.L.	Building Setback Line	H/T	Hub and Tack
'	Feet or Minutes	P.C.C.	Point of Compound Curvature	D	Dead	C.M.	Concrete Monument
"	Inches or Seconds	P.R.M.	Permanent Reference Monument	P	Plot	O/S	Offset Point
N	North	R/W	Right of Way	F	Field	O.H.W.	Overhead Utility Wire
S	South	R.P.	Radius Point	P.O.C.	Point of Commencement		Concrete or Pavement
E	East	Δ	Central Angle	P.O.B.	Point of Beginning		Wood Decking
W	West	R	Radius	I.R.	Iron Rod		Covered Area
P.C.P.	Permanent Control Point	L	Length of Arc	C.I.R.	Capped Iron Rod	---	Wire of Chain Link Fence
P.T.	Point of Tangency	C	Chord	I.P.	Iron Pipe	----	Wooden Privacy Fence
P.C.	Point of Curvature	C.B.	Chord Bearing	N/D	Nail and Disk		

© COPYRIGHTED 2026 BY BUTLER AND ASSOCIATES OF PENSACOLA, INC.

LANDS SHOWN HEREON WERE NOT ABSTRACTED FOR EASEMENTS AND/OR RIGHT OF WAY, RECORDED OR UNRECORDED, BY THIS FIRM. NO SEARCH OF THE PUBLIC RECORDS HAS BEEN PERFORMED BY THIS FIRM TO DETERMINE ANY DEFECTS AND/OR AMBIGUITIES IN THE TITLE. UNDERGROUND PORTIONS OF FOUNDATIONS, FOOTINGS, OR ANY OTHER UNDERGROUND STRUCTURES WERE NOT LOCATED UNLESS OTHERWISE NOTED. MEASUREMENTS WERE MADE IN ACCORDANCE WITH UNITED STATES STANDARDS. PROPERTY IS SUBJECT TO SETBACKS, EASEMENTS AND RESTRICTIONS OF RECORD. THIS DRAWING ONLY REFLECTS SETBACK LINES WHICH APPEAR ON THE RECORDED PLAT. THIS PROPERTY MAY ALSO BE SUBJECT TO SETBACK LINES MANDATED BY ZONING ORDINANCES AND/OR RESTRICTIVE COVENANTS OF RECORD. THIS SURVEY AND/OR SKETCH DOES NOT REFLECT OR DETERMINE OWNERSHIP. FEDERAL AND STATE COPYRIGHT ACTS PROTECT THIS SURVEY FROM UNAUTHORIZED USE. THIS MAP IS NOT TO BE COPIED OR REPRODUCED IN WHOLE OR PART AND IS NOT TO BE USED FOR ANY OTHER TRANSACTION. THIS SURVEY AND CANNOT BE USED FOR THE BENEFIT OF ANY OTHER PERSON, COMPANY OR FIRM WITHOUT PRIOR WRITTEN CONSENT OF THE COPYRIGHT OWNER AND IS TO BE RETURNED UPON REQUEST.

 Butler & Associates of Pensacola, Inc. Professional Surveyors and Mappers COMMERCIAL • RESIDENTIAL • BOUNDARY • TOPOGRAPHIC • MORTGAGE SURVEYS 2420 EAST OLIVE ROAD, SUITE "A" PENSACOLA, FLORIDA 32514 TELE: (850)-476-4768 FAX: (850)-476-4945	SCALE: 1"=30' ISSUE DATE: 6/16/26 FIELD DATE: 6/15/26 ORDER NO: 26-06-070-C FIELD BOOK: 2197/67 DRAWN BY: JM	SURVEYORS CERTIFICATE I HEREBY CERTIFY THAT THIS SURVEY WAS MADE UNDER MY RESPONSIBLE CHARGE AND MEETS THE STANDARDS OF PRACTICE AS SET FORTH BY THE FLORIDA BOARD OF PROFESSIONAL SURVEYORS & MAPPERS IN CHAPTER 5J-17.050, 5J-17.051 AND 5J-17.052, PURSUANT TO SECTION 472.027 FLORIDA STATUTES. MICHAEL W. BLANTON P.L.S. No. 5699	NOT VALID WITHOUT THE SIGNATURE OF THE ORIGINAL RAISE AND SEAL OF THE FLORIDA BOARD OF PROFESSIONAL SURVEYORS AND MAPPERS  Florida Corporate No. LB 6112
--	---	--	--