


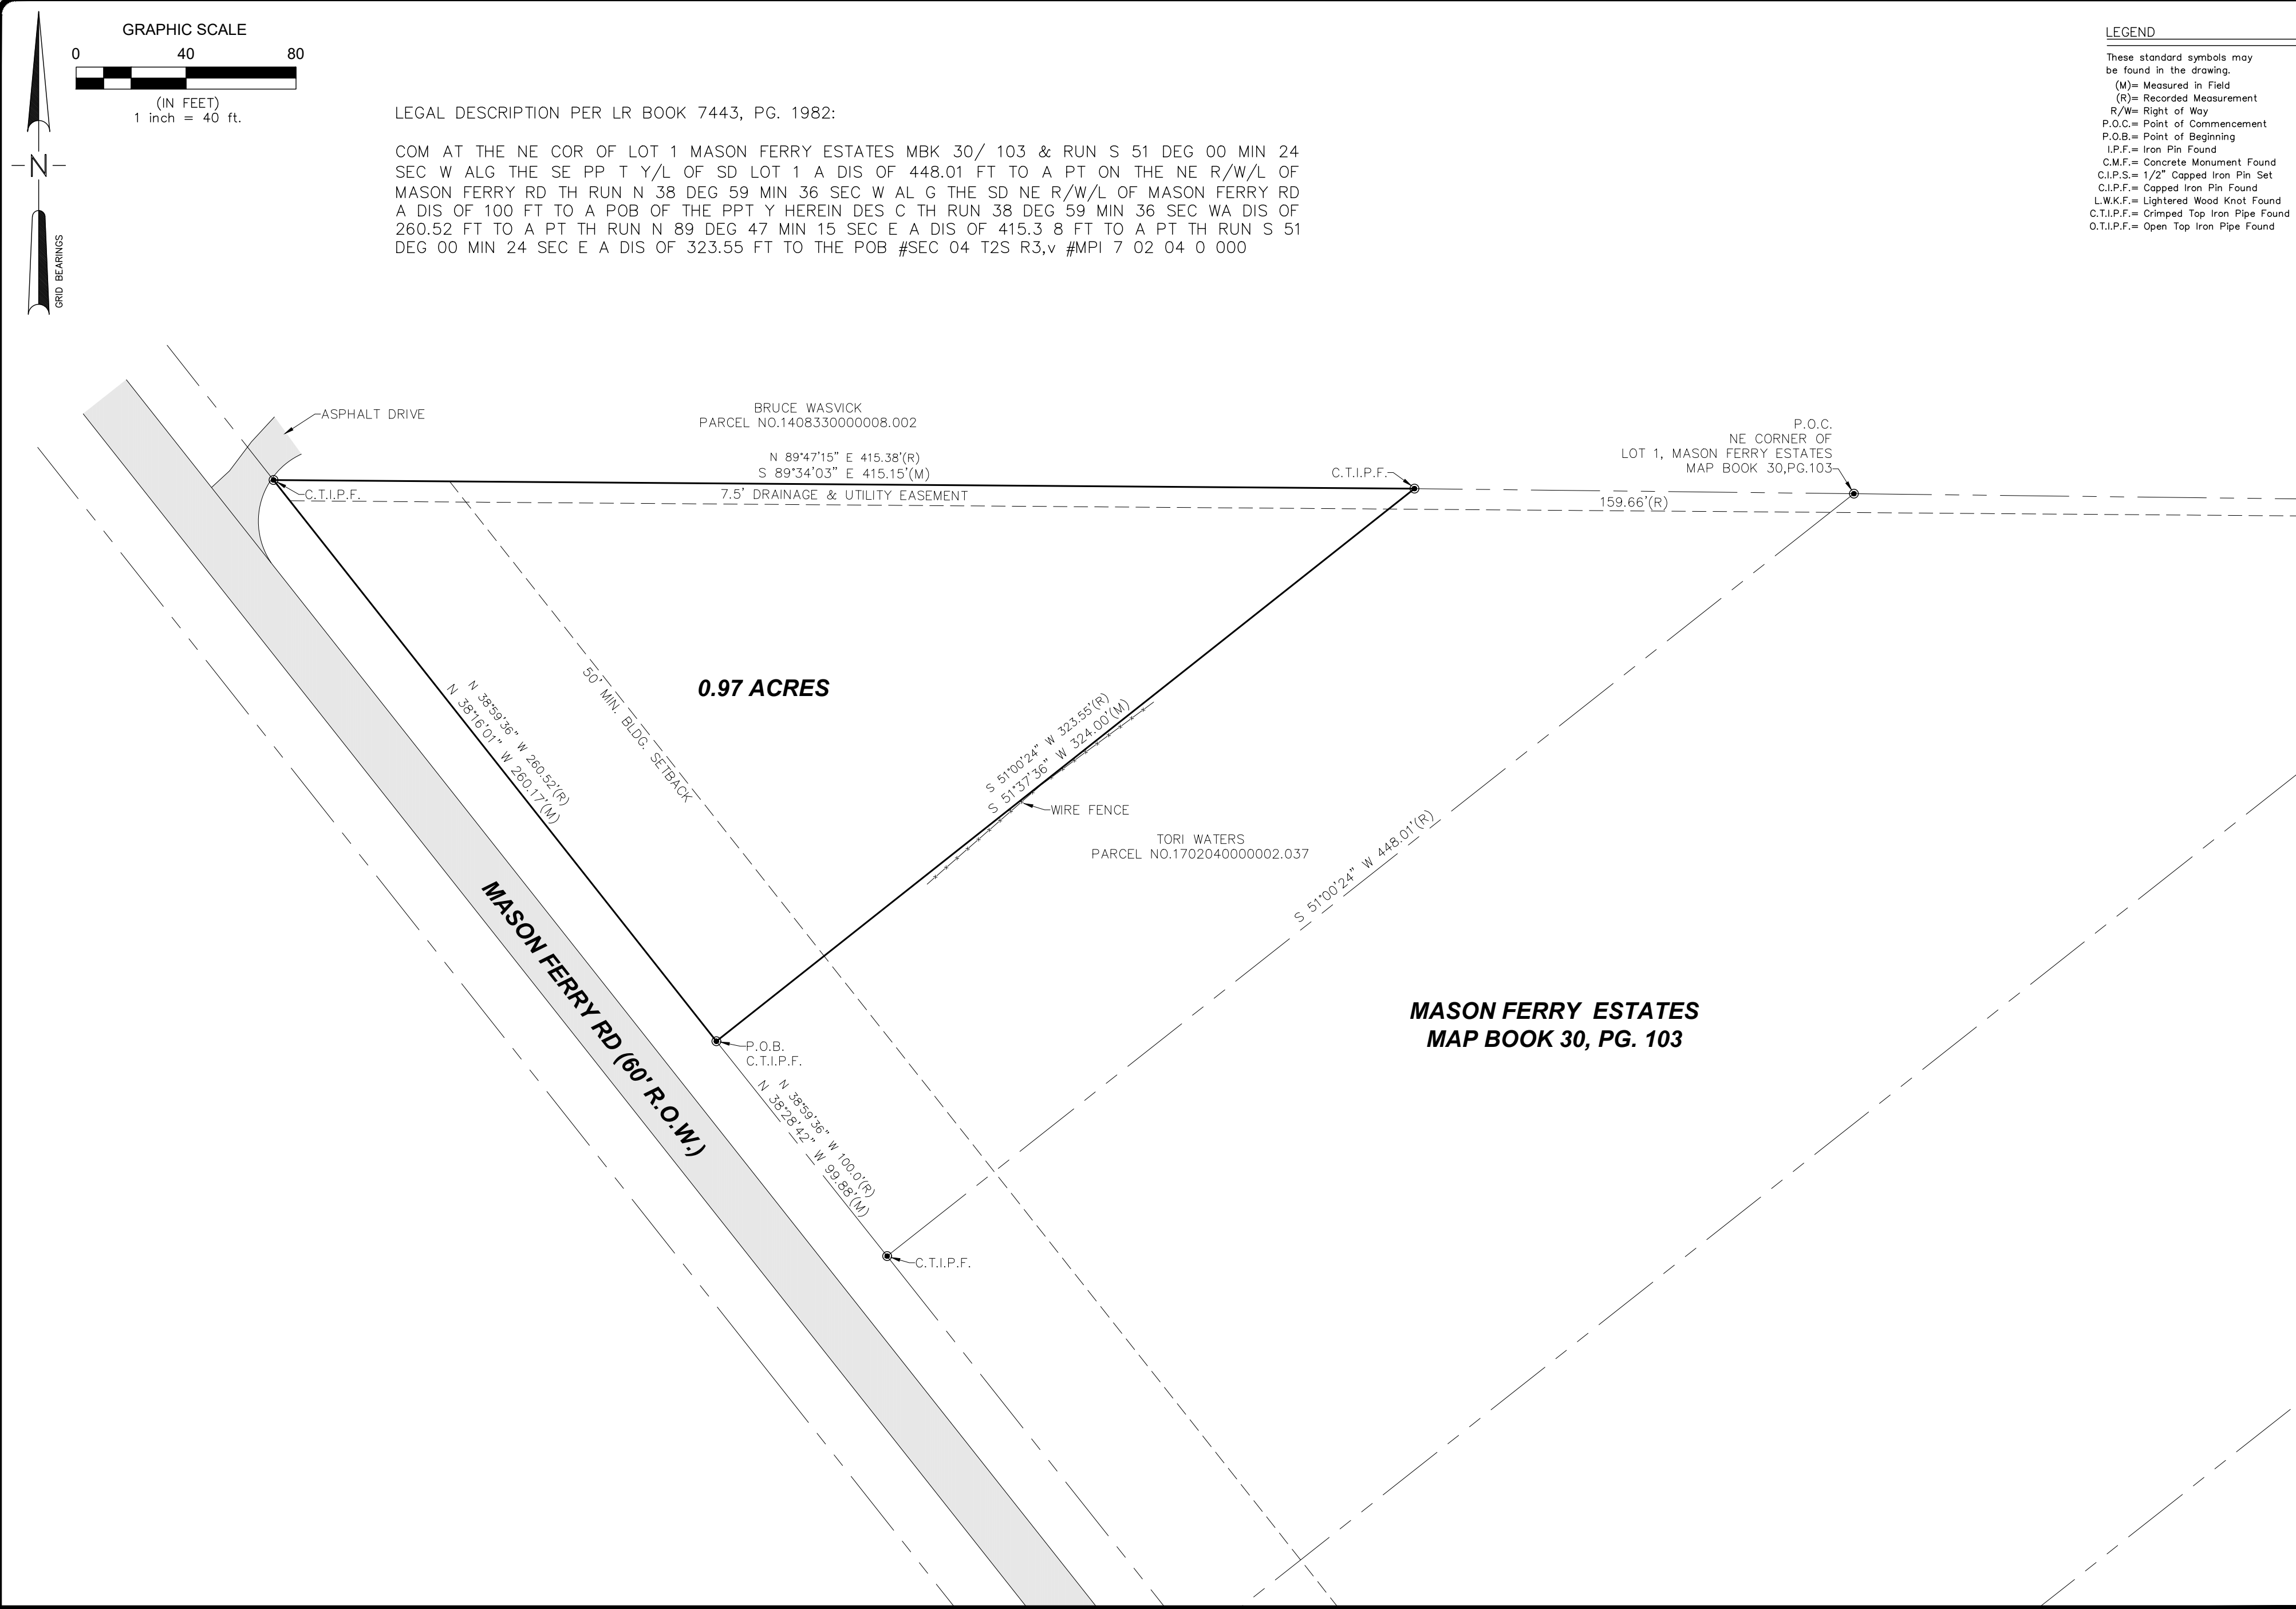

LEGEND

These standard symbols may be found in the drawing.

(M)= Measured in Field
(R)= Recorded Measurement
R/W= Right of Way
P.O.C.= Point of Commencement
P.O.B.= Point of Beginning
I.P.F.= Iron Pin Found
C.M.F.= Concrete Monument Found
C.I.P.S.= 1/2" Capped Iron Pin Set
C.I.P.F.= Capped Iron Pin Found
L.W.K.F.= Lightered Wood Knot Found
C.T.I.P.F.= Crimped Top Iron Pipe Found
O.T.I.P.F.= Open Top Iron Pipe Found

LINDER SURVEYING
CONSULTANTS, LLC

LINDER
SURVEYING CONSULTANTS

370 FIRST STREET
SILAS, ALABAMA 36919

(P) 251.542.9334
(E) jason@lindersurvey.com

Revisions		
No.	Date	Description
1	--/--	-


BOUNDARY SURVEY

10240 MASON FERRY ROAD, WILMER, AL 36587

SECTION 4, TOWNSHIP 2 SOUTH, RANGE 3 WEST

MOBILE COUNTY, ALABAMA

MASON FERRY ESTATES

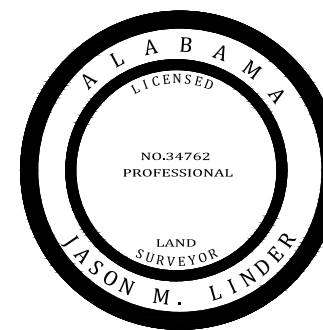

07-01-2026

DRAWING NOT VALID UNLESS BEARING SURVEYOR'S ORIGINAL SIGNATURE AND SEAL

Drawn	JML
Checked	TAG
Approved	JML

SURVEY NOTES:

- THIS SURVEY WAS PREPARED WITHOUT THE BENEFIT OF A TITLE INSURANCE COMMITMENT OR TITLE SEARCH PROVIDED TO LINDER SURVEYING CONSULTANTS OR THE SIGNING SURVEYOR.
- NO IMPROVEMENTS OTHER THAN SHOWN WERE LOCATED.
- BASIS OF BEARINGS FOR THIS SURVEY IS THE ALABAMA STATE PLANE COORDINATE SYSTEM WEST ZONE, NAD 1983 (2011), AS DETERMINED BY G.P.S. OBSERVATIONS.
- ALL 1/2" IRON PIN SET ON THIS SURVEY ARE MARKED WITH BLUE CAPS STAMPED "LINDER SURVEYING-CA-1065-LS".

SURVEYOR'S CERTIFICATE

I, JASON M. LINDER, HEREBY CERTIFY THAT ALL PARTS OF THIS SURVEY AND DRAWING HAVE BEEN COMPLETED IN ACCORDANCE WITH THE REQUIREMENTS OF THE STANDARDS OF PRACTICE FOR SURVEYING IN THE STATE OF ALABAMA TO THE BEST OF MY KNOWLEDGE, INFORMATION AND BELIEF.

JASON M. LINDER, ALABAMA REGISTRATION NO. 34762