


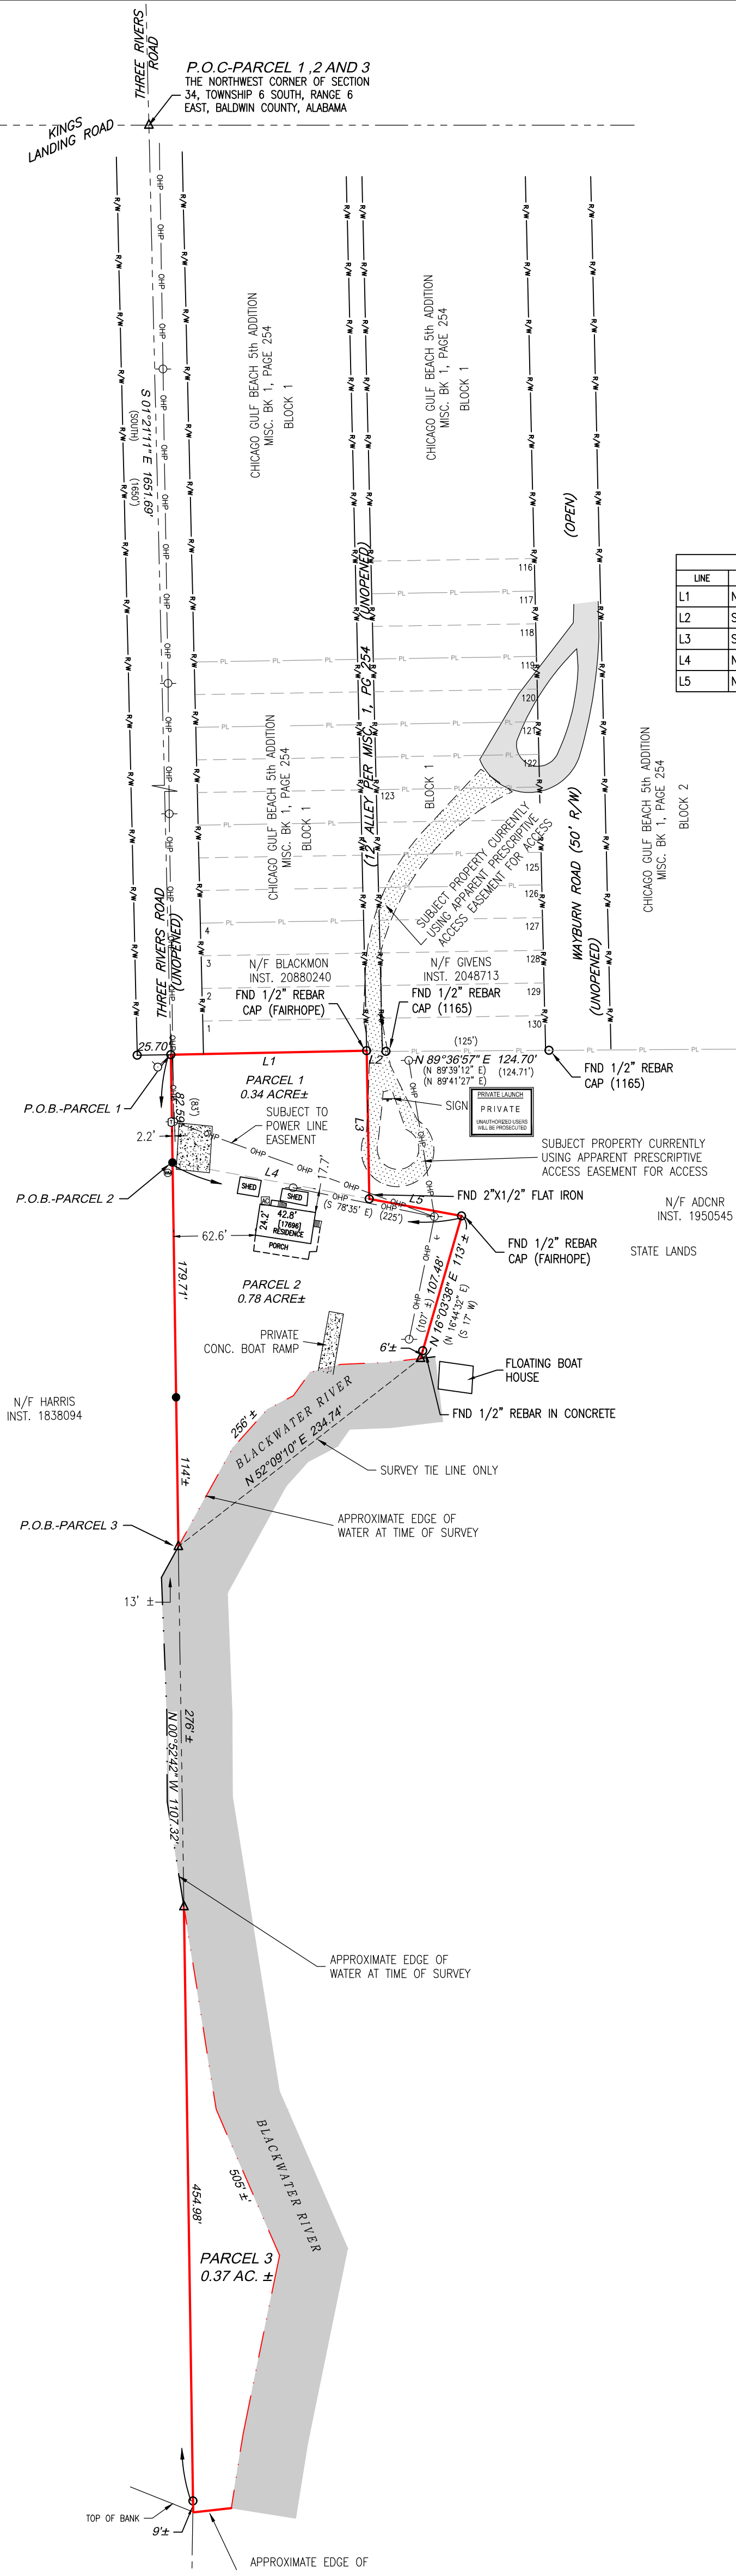

VICINITY MAP

NTS

- |                                                                                       |                                                                   |
|---------------------------------------------------------------------------------------|-------------------------------------------------------------------|
|  | SET PROPERTY CORNER                                               |
|  | 1/2" REBAR WITH CAP<br>STAMPED PLS CA#1067-LS                     |
|  | FOUND 5/8" REBAR CAP (LOWERY 26623)<br>UNLESS OTHERWISE SPECIFIED |
|  | HVAC                                                              |
|  | FIRE HYDRANT                                                      |
|  | CALCULATED POINT NOT SET                                          |
|  | POWER POLE AND GUY (TYPICAL)                                      |
|  | SIGN                                                              |
|  | WATER METER                                                       |
|  | FEET / MINUTES                                                    |
|  | INCHES / SECONDS                                                  |
|  | NOT TO SCALE                                                      |
|  | AS MEASURED THIS SURVEY                                           |
|  | RECORD INFORMATION,<br>DEED OR OTHER                              |
|  | GRAVEL                                                            |
|  | CONCRETE                                                          |
|  | ASPHALT PAVING                                                    |
|  | RIGHT OF WAY LINE                                                 |
|  | CENTERLINE                                                        |
|  | APPROXIMATE ADJOINING PROPERTY LINES                              |
|  | FORTY LINE                                                        |
|  | PREVIOUS LOT LINE PER MISC. 1, PG 254                             |
|  | OVERHEAD POWER LINE                                               |
|  | APPROXIMATE EDGE OF WATER AT TIME OF SURVEY                       |
|  | PROPERTY LINE (THIS SURVEY)                                       |