


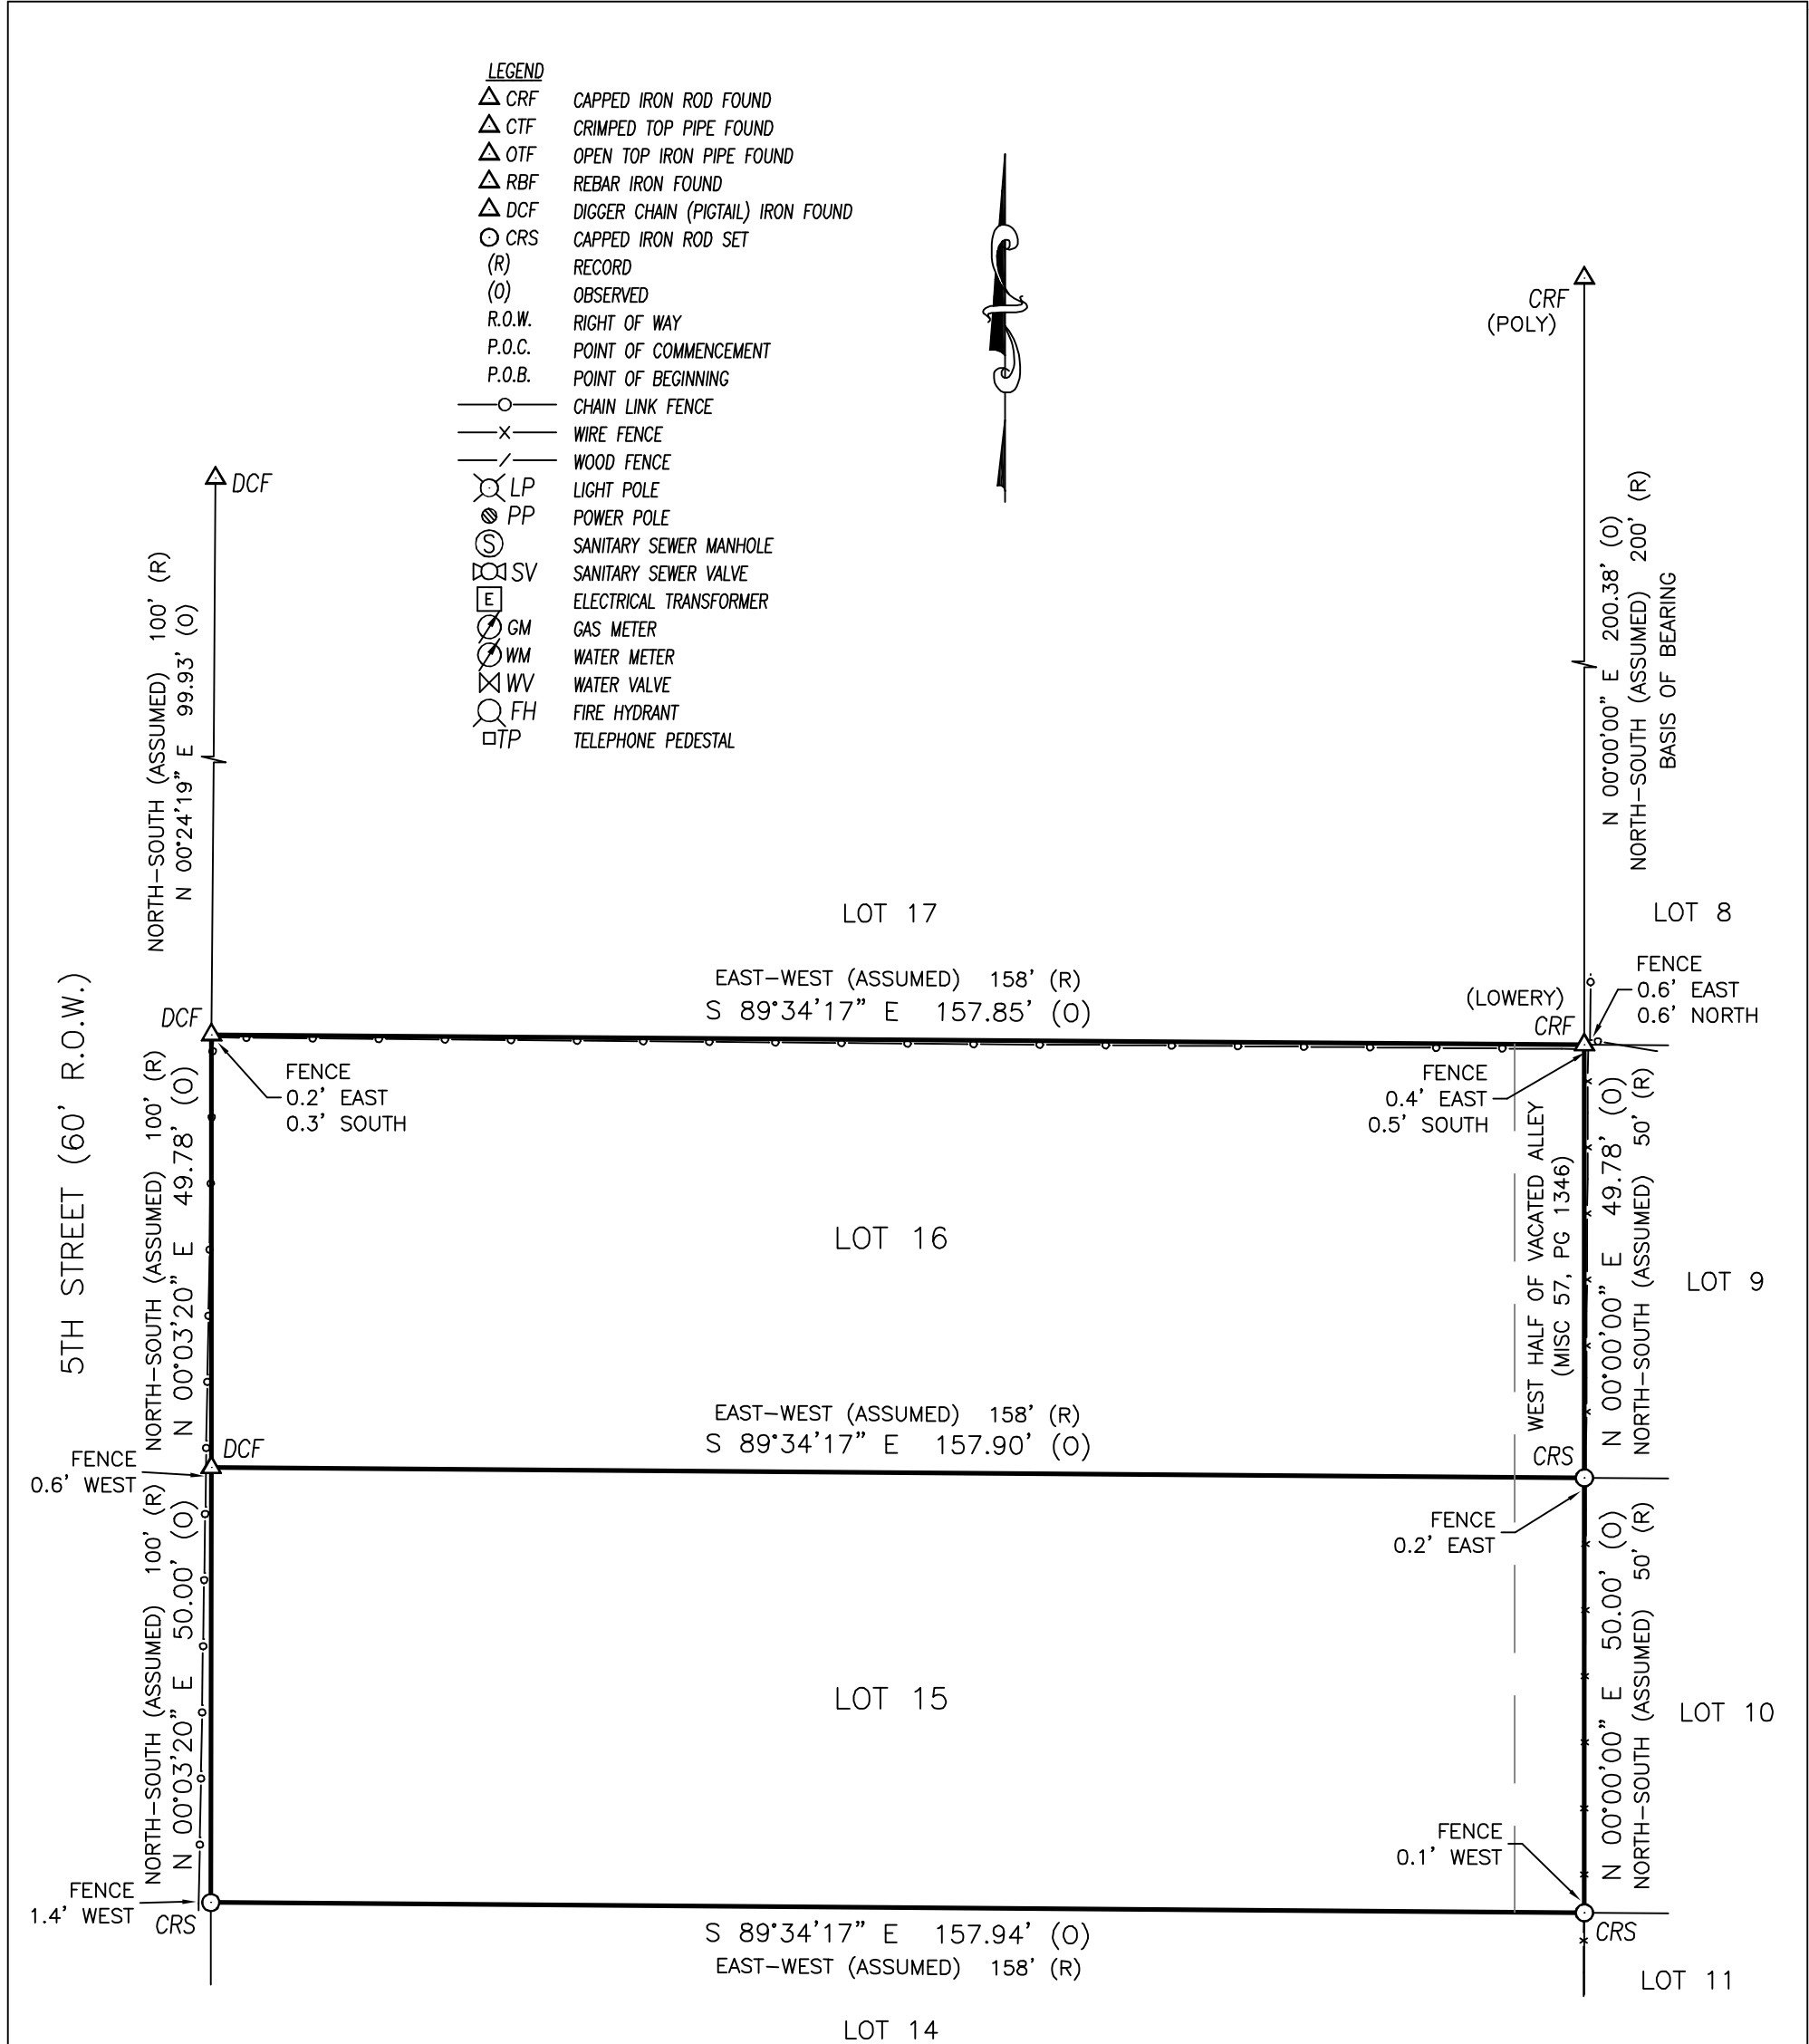

BALDWIN COUNTY
ALABAMA

LOTS 15 AND 16 AND HALF OF THE 16 FOOT ALLEY, BLOCK 5, PLAT NO. 1 OF LILLIAN,
AS RECORDED IN MISCELLANEOUS BOOK 1, PAGES 294-295, IN THE OFFICE OF THE
JUDGE OF PROBATE, BALDWIN COUNTY, ALABAMA.

I HEREBY CERTIFY THAT ALL PARTS OF THIS SURVEY AND DRAWING HAVE BEEN COMPLETED
IN ACCORDANCE WITH THE CURRENT REQUIREMENTS OF THE STANDARDS OF PRACTICE FOR
SURVEYING IN THE STATE OF ALABAMA TO THE BEST OF MY KNOWLEDGE, INFORMATION,
AND BELIEF.

Daniel Clark
ALABAMA LICENSE #
27720
2021.09.10 15:34:48-05'00'

- NOTES:
1. TYPE OF SURVEY: BOUNDARY
 2. RECORD DIMENSIONS BASED ON PLAT OF SUBDIVISION RECORDED IN MISCELLANEOUS BOOK 1, PAGES 294-295, IN THE OFFICE OF THE JUDGE OF PROBATE, BALDWIN COUNTY, ALABAMA.
 3. THIS DRAWING AND DESCRIPTION DOES NOT REFLECT ANY TITLE OR EASEMENT RESEARCH OTHER THAN WHAT IS VISIBLE OR PROVIDED BY THE CLIENT'S CONVEYANCE. SETBACK LINES ESTABLISHED BY STATUTE, ORDINANCE OR RESTRICTIVE COVENANTS ARE NOT SHOWN.
 4. THIS DRAWING IS THE PROPERTY OF SMITH, CLARK & ASSOCIATES. IT IS SOLELY FOR THE USE OF THE CLIENT NAMED HEREON AND IS NONTRANSFERABLE TO ANY OTHER PARTY. IT MAY NOT BE USED WITHOUT PRIOR CONSENT FROM SMITH, CLARK & ASSOCIATES.
 5. THIS DRAWING IS TO SCALE WHEN PRINTED ON 11X17 PAPER IN PORTRAIT VIEW WITH NO SCALING.

PARTY CHIEF: VG	DRAWN: BAG	CHECKED: TS	CLIENT: JOY SULLIVAN
DATE: 08/24/21	SCALE: 1"=20'	TITLE: BOUNDARY SURVEY LOTS 15 & 16, BLOCK 5 LILLIAN, ALABAMA	Physical Address: 11111 U.S. Hwy 31 Suite E Spanish Fort, AL 36527 (251) 626-0404 Mailing Address: 30941 Mill Lane Suite G, Box 258 Spanish Fort, AL 36527
DRAWING NUMBER: 21-510	FB/PG: 139/25		