


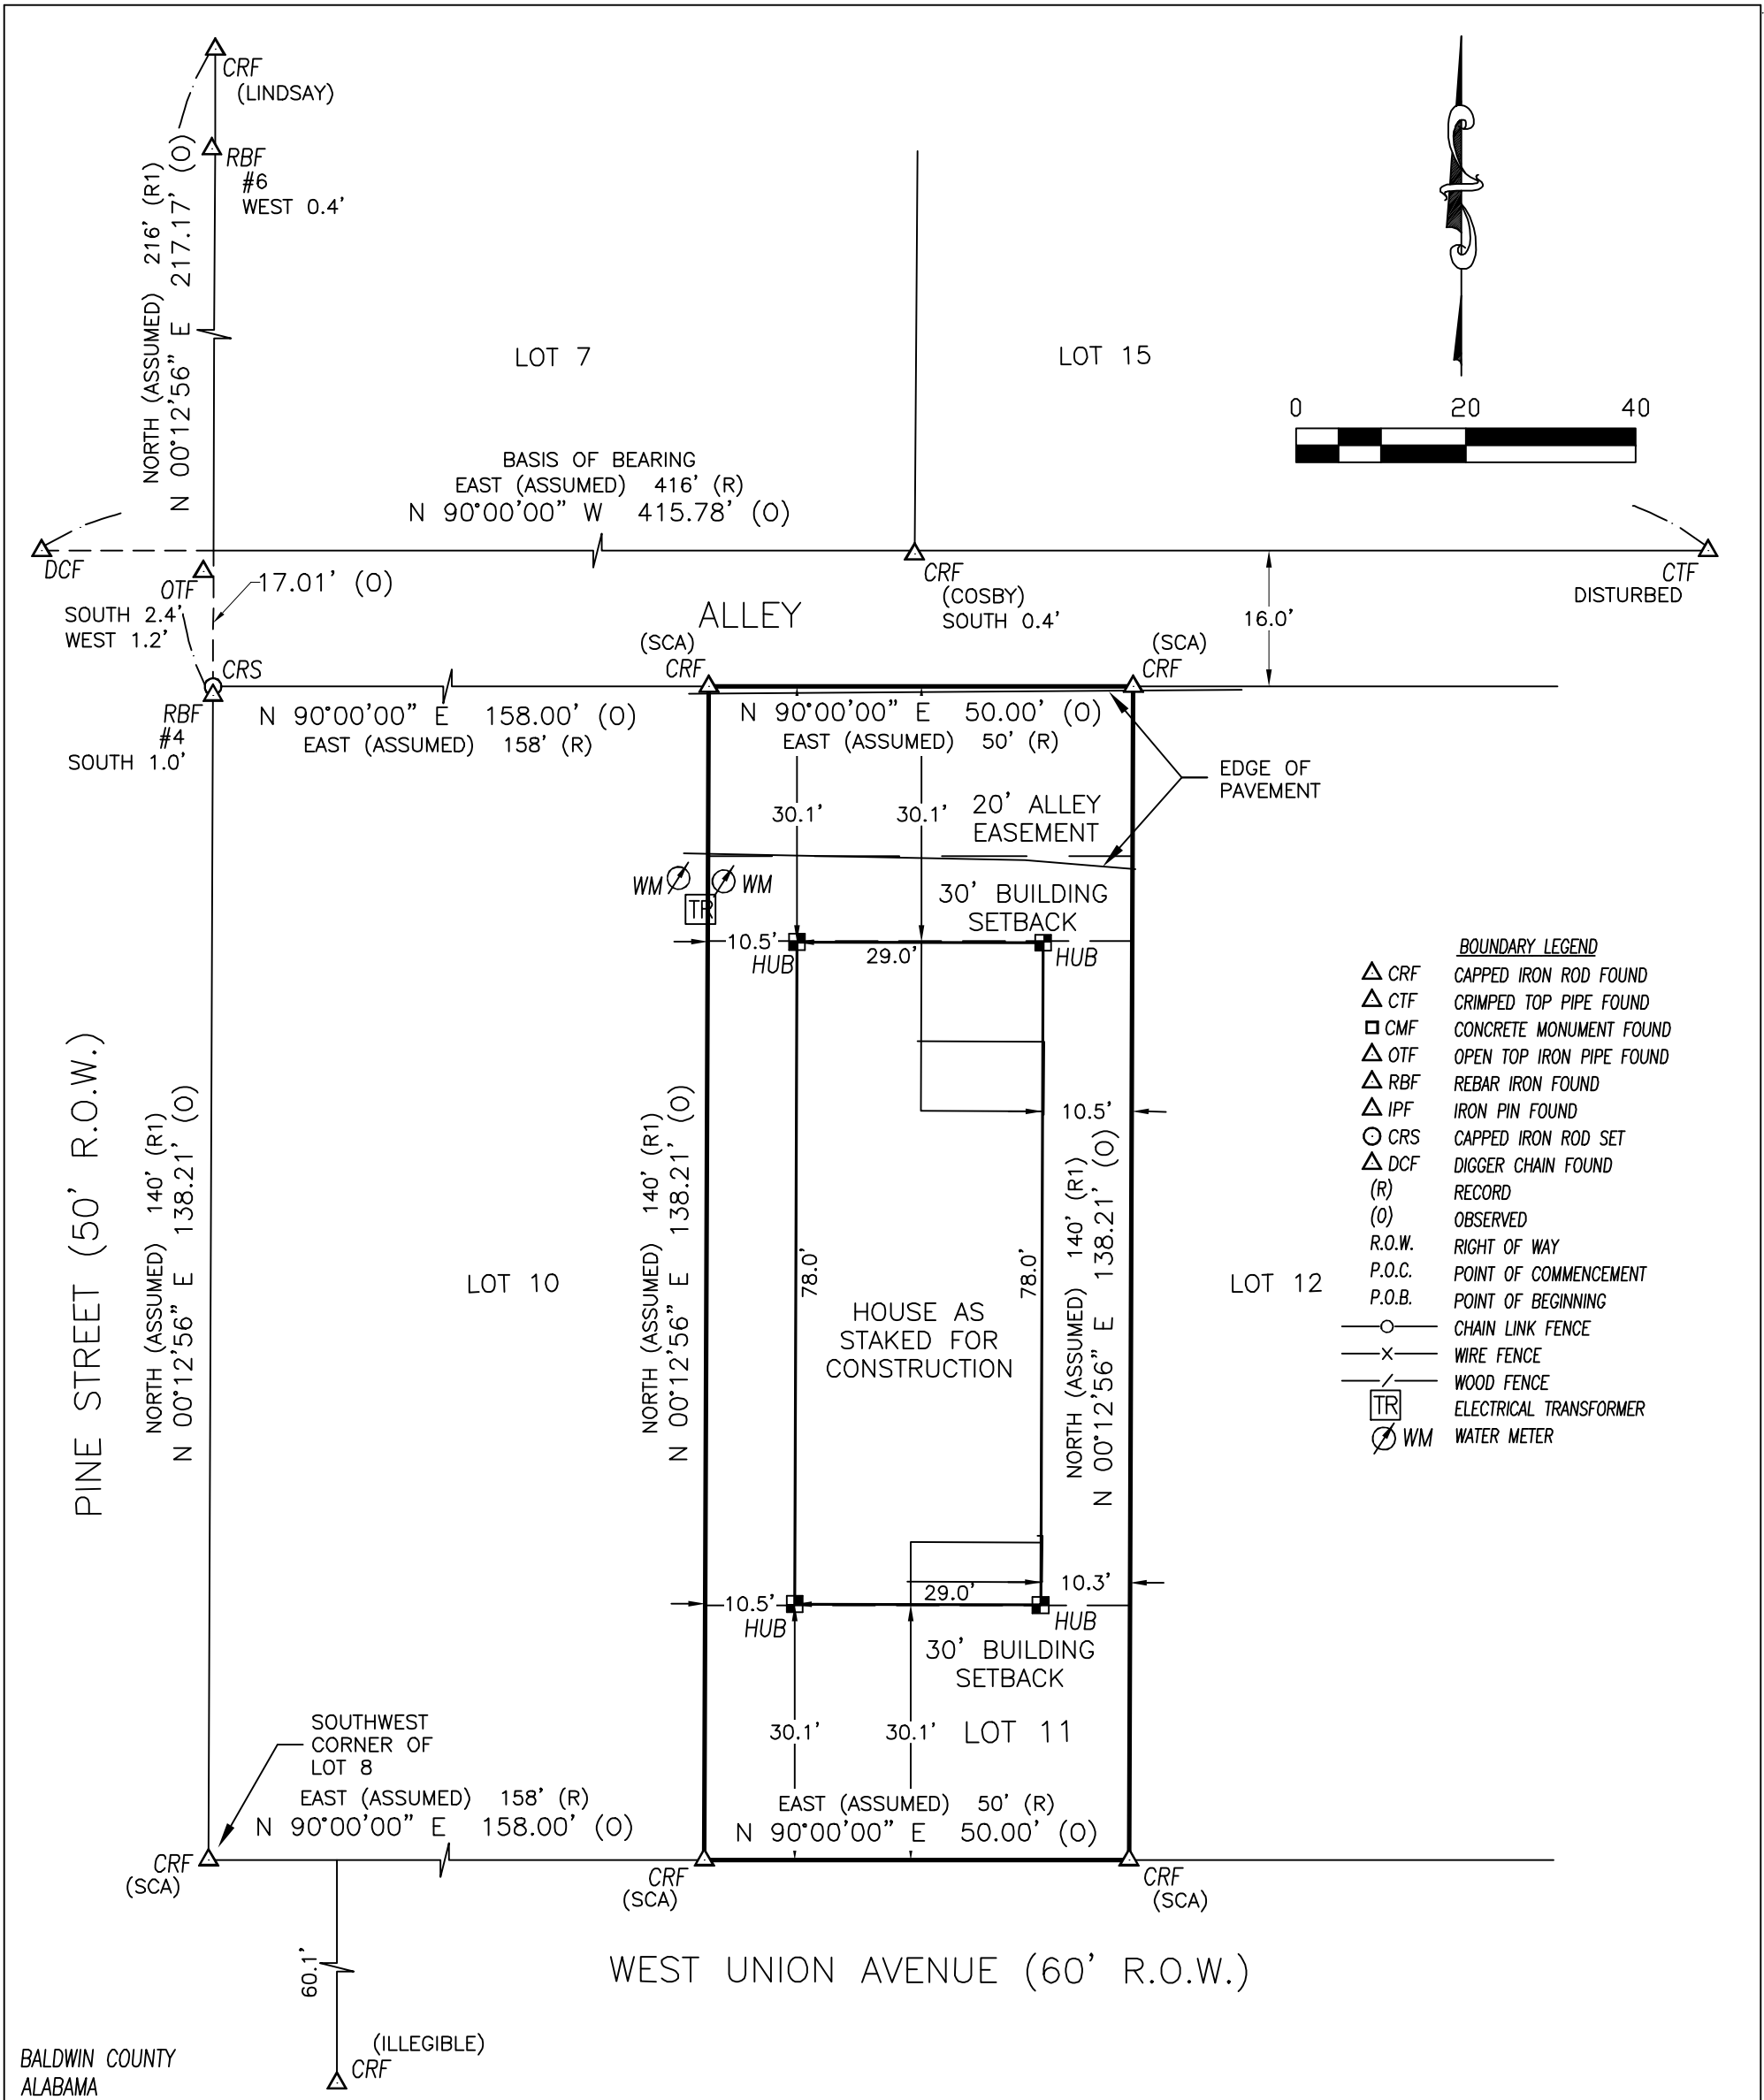

BALDWIN COUNTY
ALABAMA


LOT 11, BLOCK 5, THE HIGHWAYS AN ADDITION TO LOXLEY, ALABAMA AS RECORDED IN MAP BOOK 1, PAGE 91 IN THE OFFICE OF THE JUDGE OF PROBATE, BALDWIN COUNTY, ALABAMA.

I HEREBY CERTIFY THAT ALL PARTS OF THIS SURVEY AND DRAWING HAVE BEEN COMPLETED IN ACCORDANCE WITH THE CURRENT REQUIREMENTS OF THE STANDARDS OF PRACTICE FOR SURVEYING IN THE STATE OF ALABAMA TO THE BEST OF MY KNOWLEDGE, INFORMATION, AND BELIEF.

[Signature]

Daniel Clark
ALABAMA LICENSE # 27720
2025.08.15 12:42:33-05'00'

- NOTES:
1. TYPE OF SURVEY: STAKE OUT
 2. RECORD DIMENSIONS BASED ON PLAT OF SUBDIVISION RECORDED IN MAP BOOK 1, PAGE 91 AND ALSO SLIDE 47-B IN THE OFFICE OF THE JUDGE OF PROBATE, BALDWIN COUNTY, ALABAMA.
 3. THIS DRAWING AND DESCRIPTION DOES NOT REFLECT ANY TITLE OR EASEMENT RESEARCH OTHER THAN WHAT IS VISIBLE OR PROVIDED BY THE CLIENT'S CONVEYANCE, SETBACK LINES ESTABLISHED BY STATUTE, ORDINANCE OR RESTRICTIVE COVENANTS ARE NOT SHOWN.
 4. THIS DRAWING IS THE PROPERTY OF SMITH, CLARK & ASSOCIATES. IT IS SOLELY FOR THE USE OF THE CLIENT NAMED HEREON AND IS NONTRANSFERABLE TO ANY OTHER PARTY, IT MAY NOT BE USED WITHOUT PRIOR CONSENT FROM SMITH, CLARK & ASSOCIATES.
 5. THIS DRAWING IS TO SCALE WHEN PRINTED ON 11X17 PAPER IN PORTRAIT VIEW WITH NO SCALING.

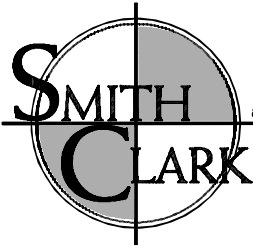PARTY CHIEF: LC	DRAWN: AK	CHECKED: DW	CLIENT: BENCHMARK HOME GROUP
DATE: 08/07/25	SCALE: 1"=20'	TITLE: STAKE OUT SURVEY LOT 11, BLOCK 5, HIGHWAYS ADDITION LOXLEY, ALABAMA	 Physical Address: 11111 U.S. Hwy 31 Ste A Spanish Fort, AL 36527 (251) 626-0404 27720 PROFESSIONAL LAND SURVEYOR DANIEL D. CLARK
DRAWING NUMBER: 25-336	FB/PG: 242/08		Mailing Address: 30941 Mill Lane Suite G, Box 258 Spanish Fort, AL 36527